


FILED
GREENVILLE CO. S. C.
Jul 19 1 46 PM '83
DONNIE S. TANKERSLEY
R.M.C.

NOTE: FLOOD PLAIN ESTABLISHED BY FIELD
OBSERVATION AND HUD FLOOD IN-
SURANCE RATE MAP.

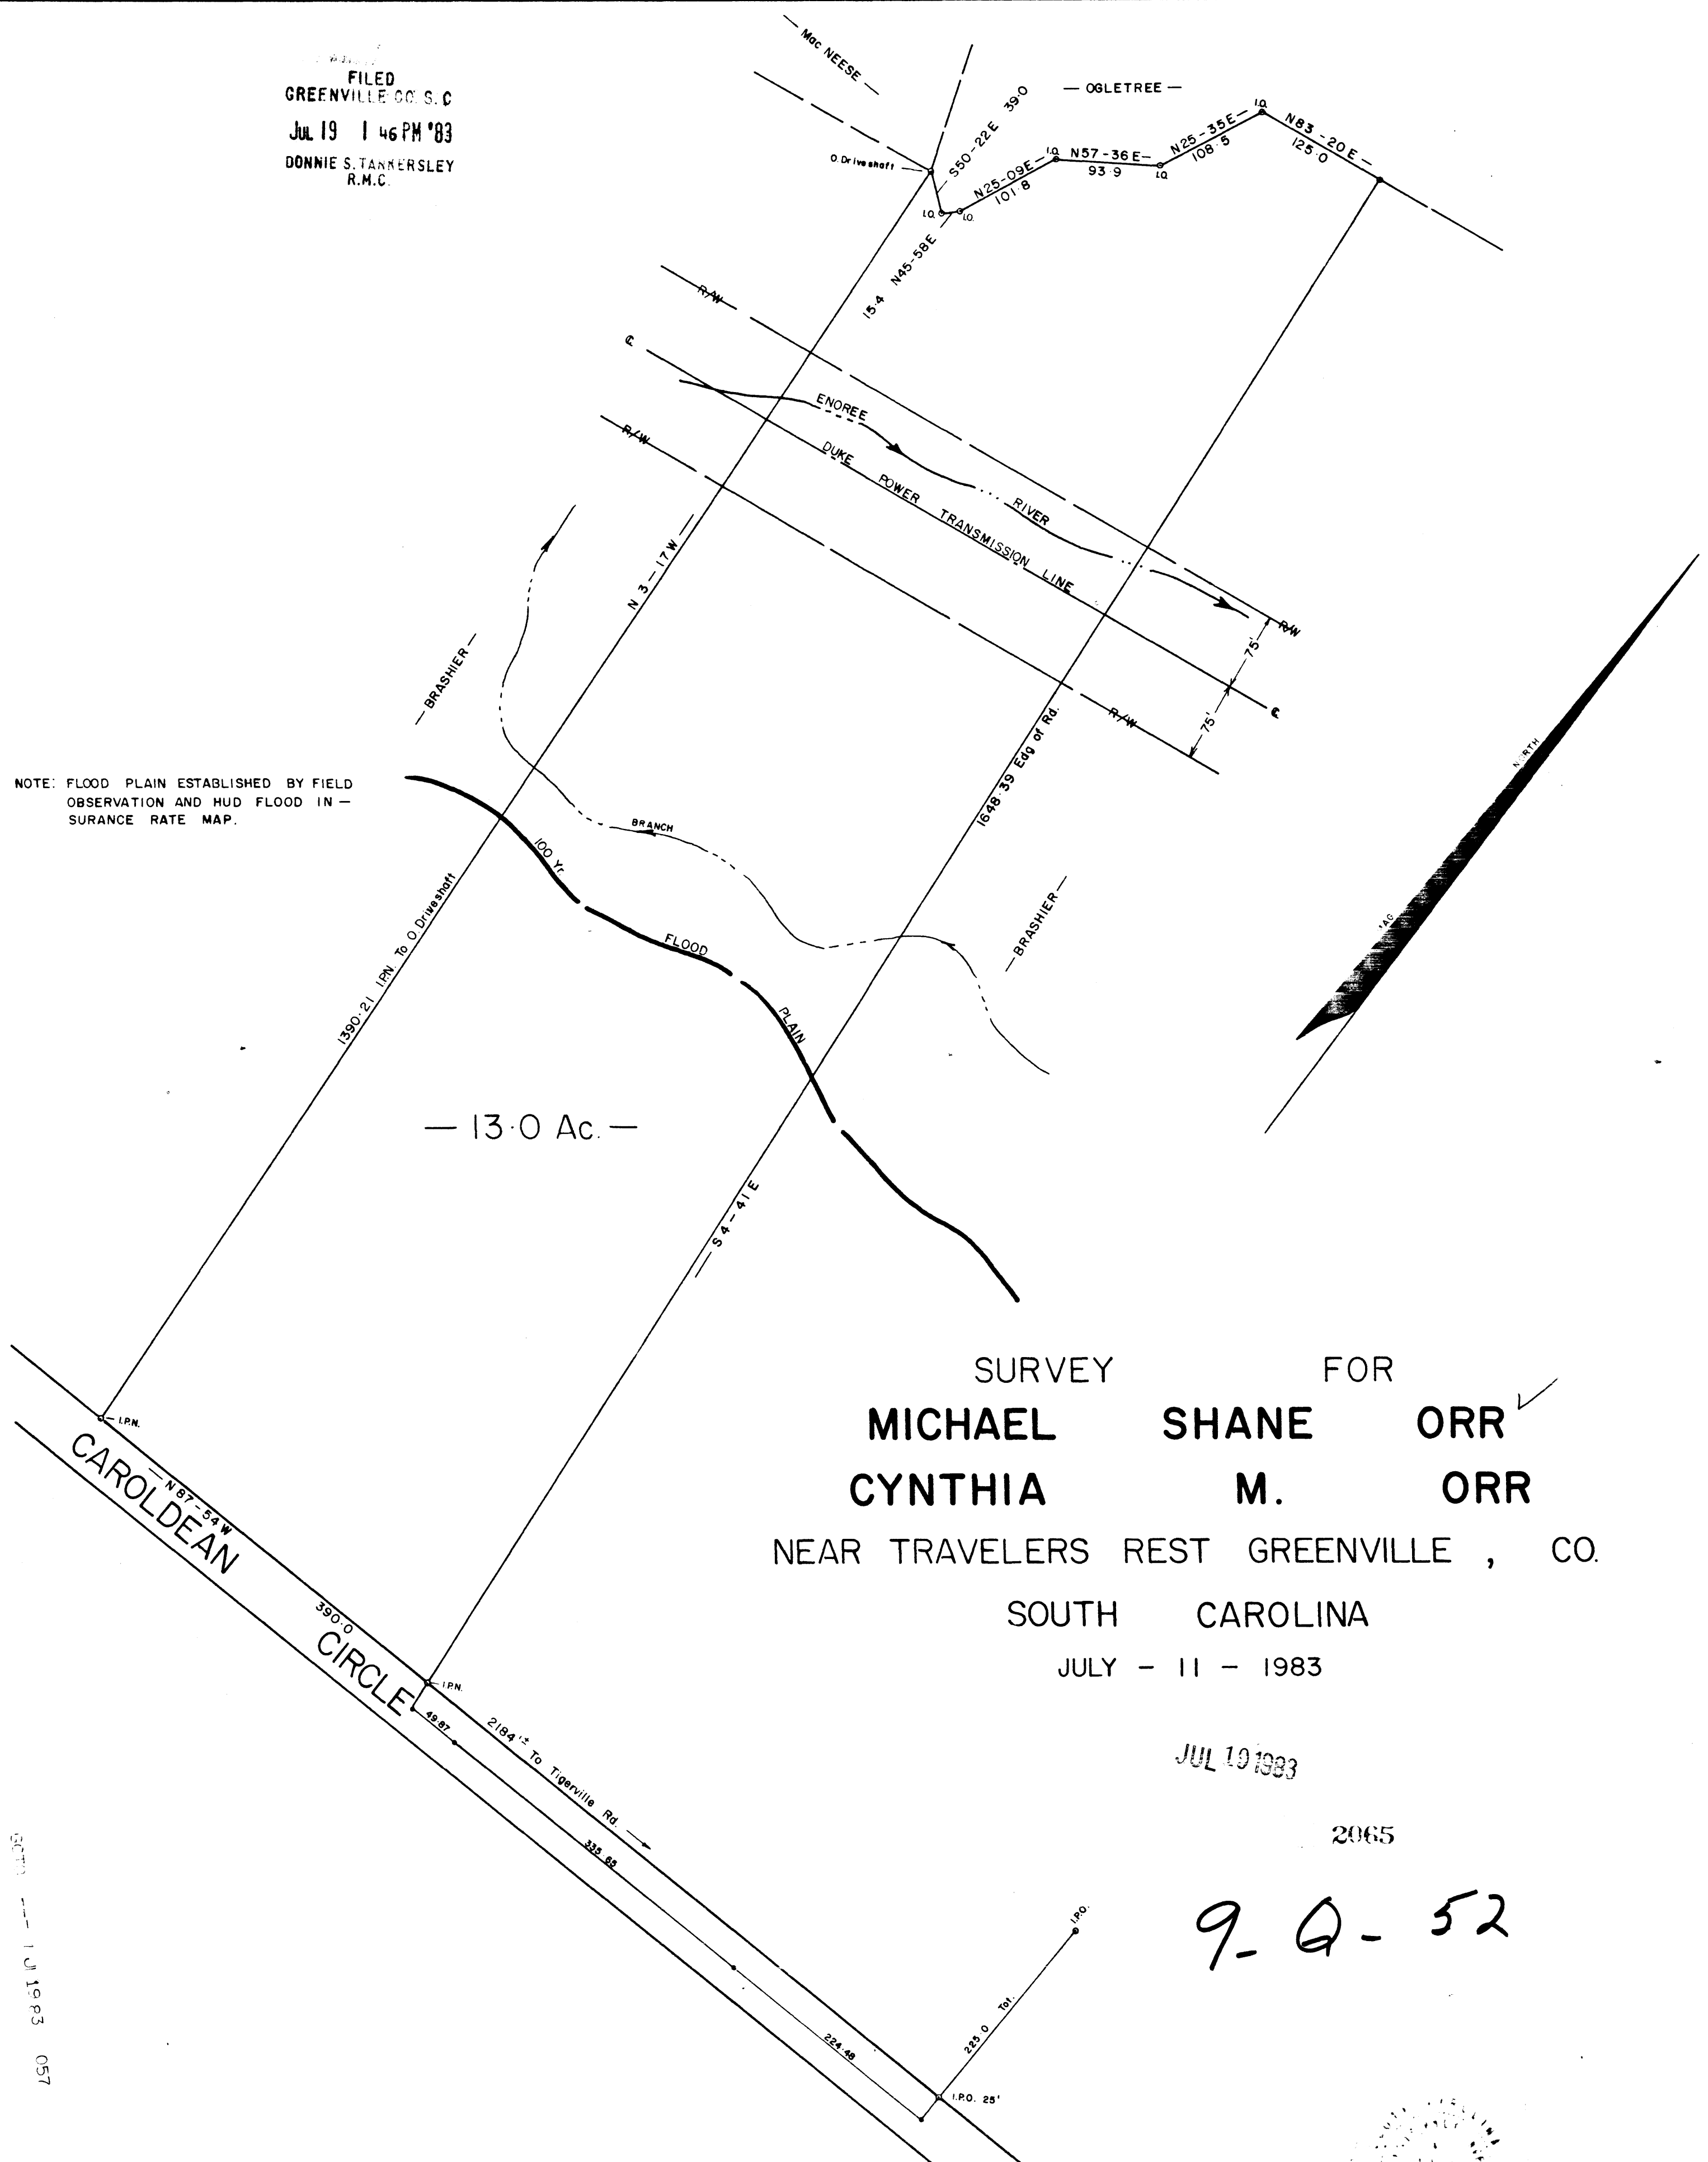

SURVEY FOR
MICHAEL SHANE ORR
CYNTHIA M. ORR
 NEAR TRAVELERS REST GREENVILLE, CO.
 SOUTH CAROLINA
 JULY - 11 - 1983

JUL 19 1983


2065

9-A-52

OCTO 10 1983 057

WRW
 W. R. WILLIAMS, JR.
 ENGR. / SURVEYOR, Inc.
 P. E. & L. S. No. 3979
 15 S. MAIN STREET
 TRAVELERS REST, S. C.
 29690

F.B. 69

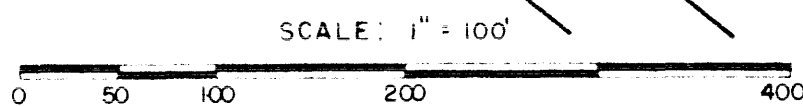

BLK. BK. Part of 501-2-1-37

I hereby certify that the ratio of precision of the
 field survey is 1/5000 as shown hereon and the area
 was determined by the M.D. method of area calculation.

W. R. Williams, Jr.
 P. E. & L. S. No. 3979