


Ref: PLAT FOR LOOM PRODUCTS Co. Inc.
By CAMPBELL & CLARKSON SURVEYORS,
Inc. MARCH 17, 1971.

FILED
GREENVILLE CO. S. C.
JUL 21 2 31 PM '83
DONNIE S. TANTERSLEY
R.M.C.

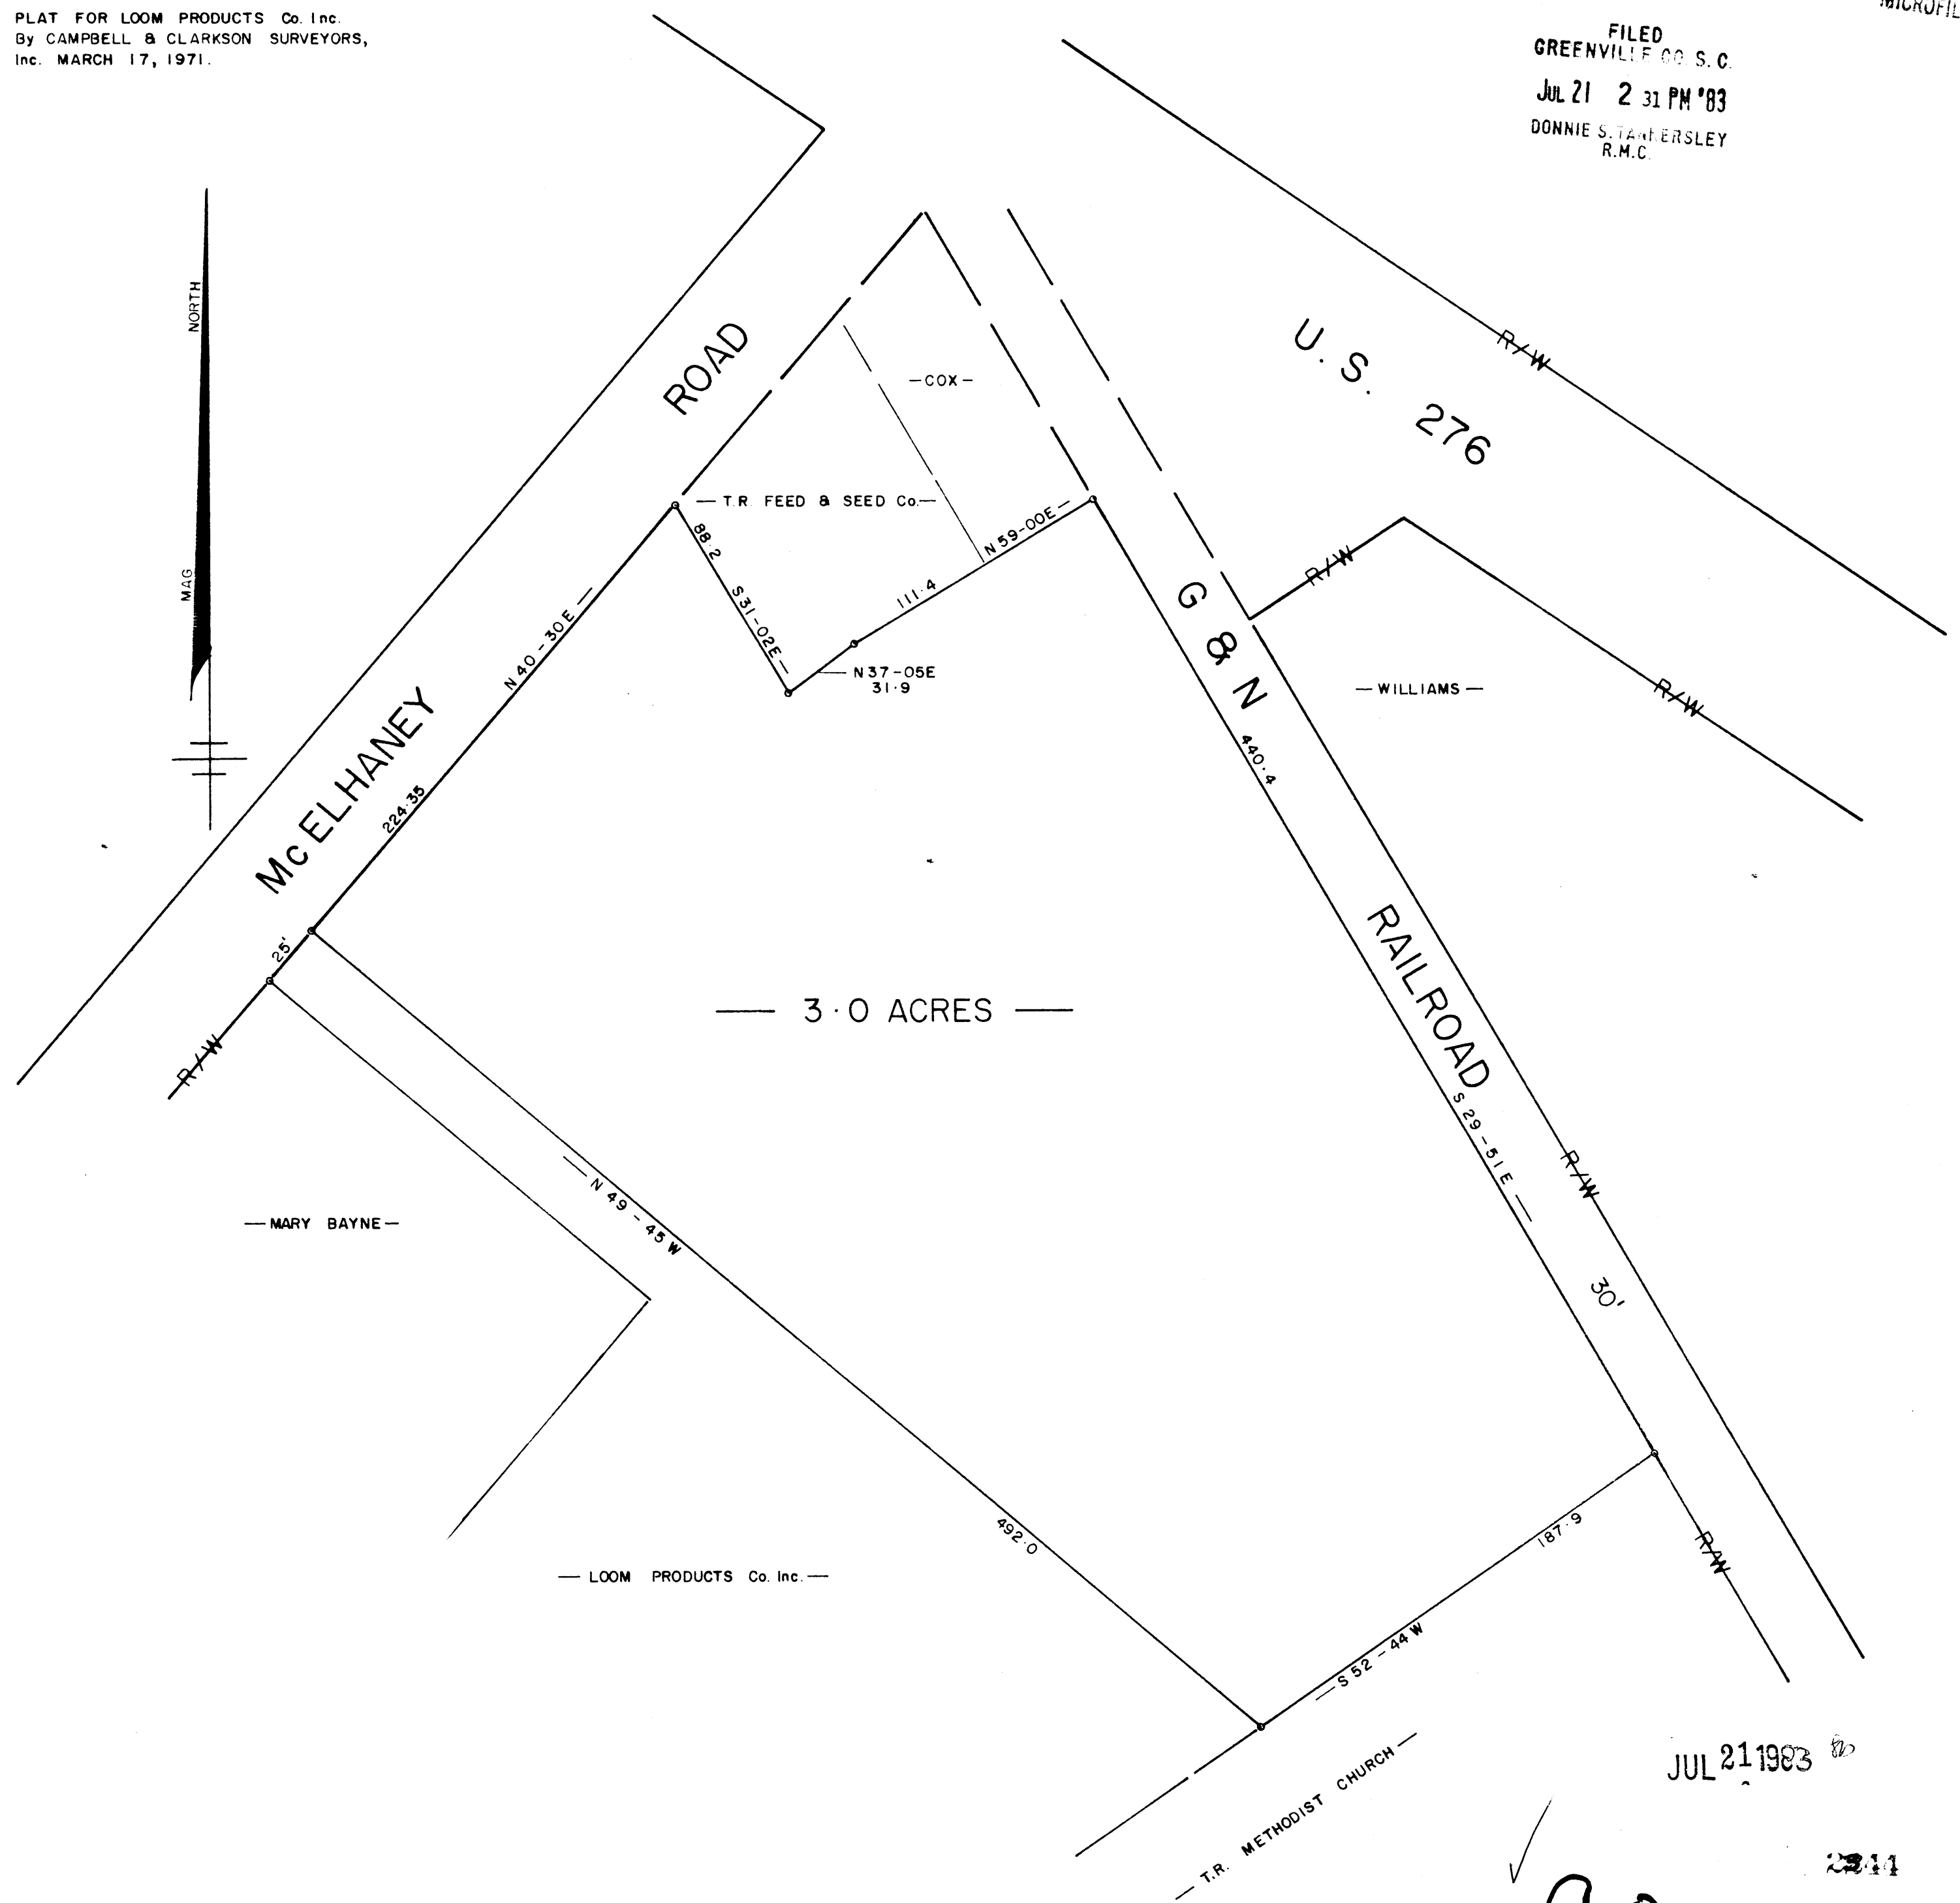


— 3.0 ACRES —

JUL 21 1983

9Q-56

COMPILED FOR PLAT
WILLIAM B. DUCKER
 CITY OF TRAVELERS REST SOUTH GREENVILLE, COUNTY
 CAROLINA
 JULY - - 1983

WRW
 W. R. WILLIAMS, JR.
 ENGR. / SURVEYOR, Inc.
 P. E. & L. S. No. 3979
 15 S MAIN STREET
 TRAVELERS REST, S. C.
 29690

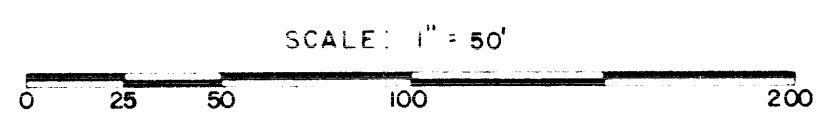

BLK. BK 486 - 1 - P119-1

South Carolina
 I hereby certify that the ratio of precision of the field survey is 1/4000 as shown hereon and the area was determined by the M.C. method of area calculation.
 W. R. Williams, Jr.
 P. E. & L. S. No. 3979