

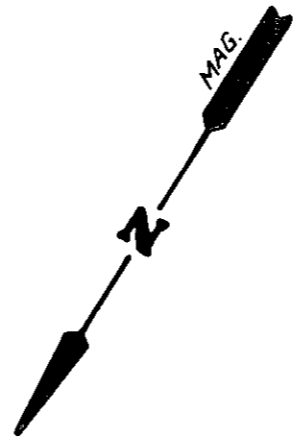


MICROFILMED

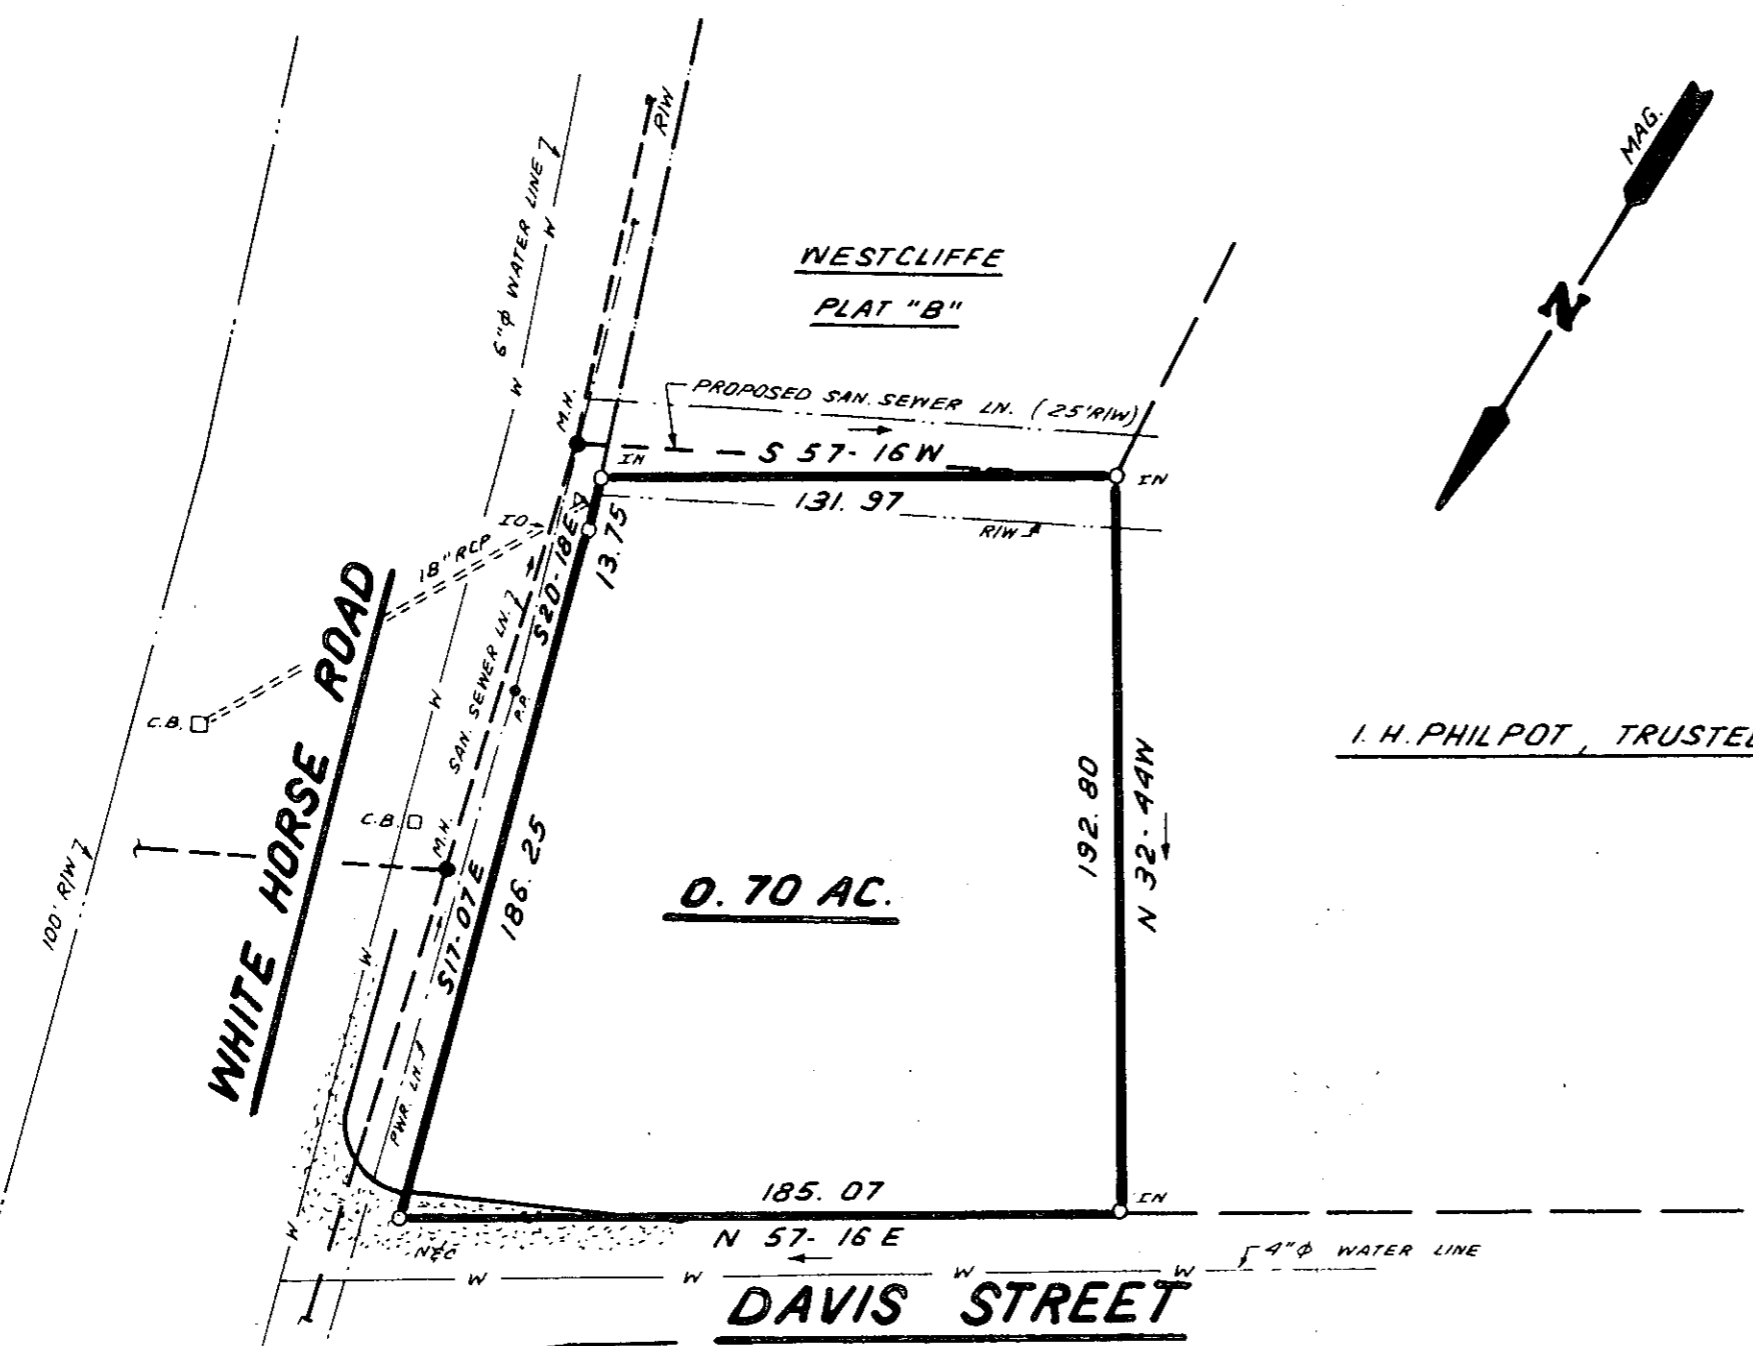

I. H. PHILPOT, TRUSTEE

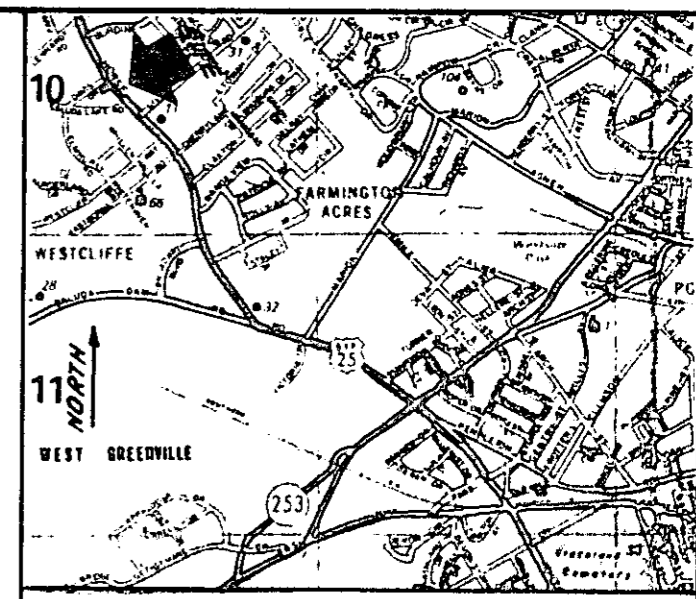

LOCATION MAP

FILED  
GREENVILLE CO. S. C.  
APR 29 12 00 PM '83  
DONNIE S. TANKERSLEY  
R.M.C.

I hereby certify that the ratio of precision of the field survey is 1/5,000 as shown hereon and the area was determined by DMD Method.

*James R. Freeland*  
James R. Freeland RLS & PE 4781

✓ 9-R-8 28523



STATE OF SOUTH CAROLINA  
GREENVILLE COUNTY

AMERICAN FEDERAL  
SAVINGS AND LOAN SITE  
PLAT "A"

FREELAND & ASSOCIATES  
Engineers • Land Surveyors

GREENVILLE, S.C.

SURVEY L.T.

DRAWN B.P.

CHECK *MLC*

SCALE 1" = 50'

DATE FEB. 10. 83

DWG. NO. 8402