


LOCATION MAP

FILED
GREENVILLE CO. S. C.
JUL 11 11 26 AM '83
DONNIE S. TENNERSLEY
R.M.C.



N/F ETHEL B. FARMER

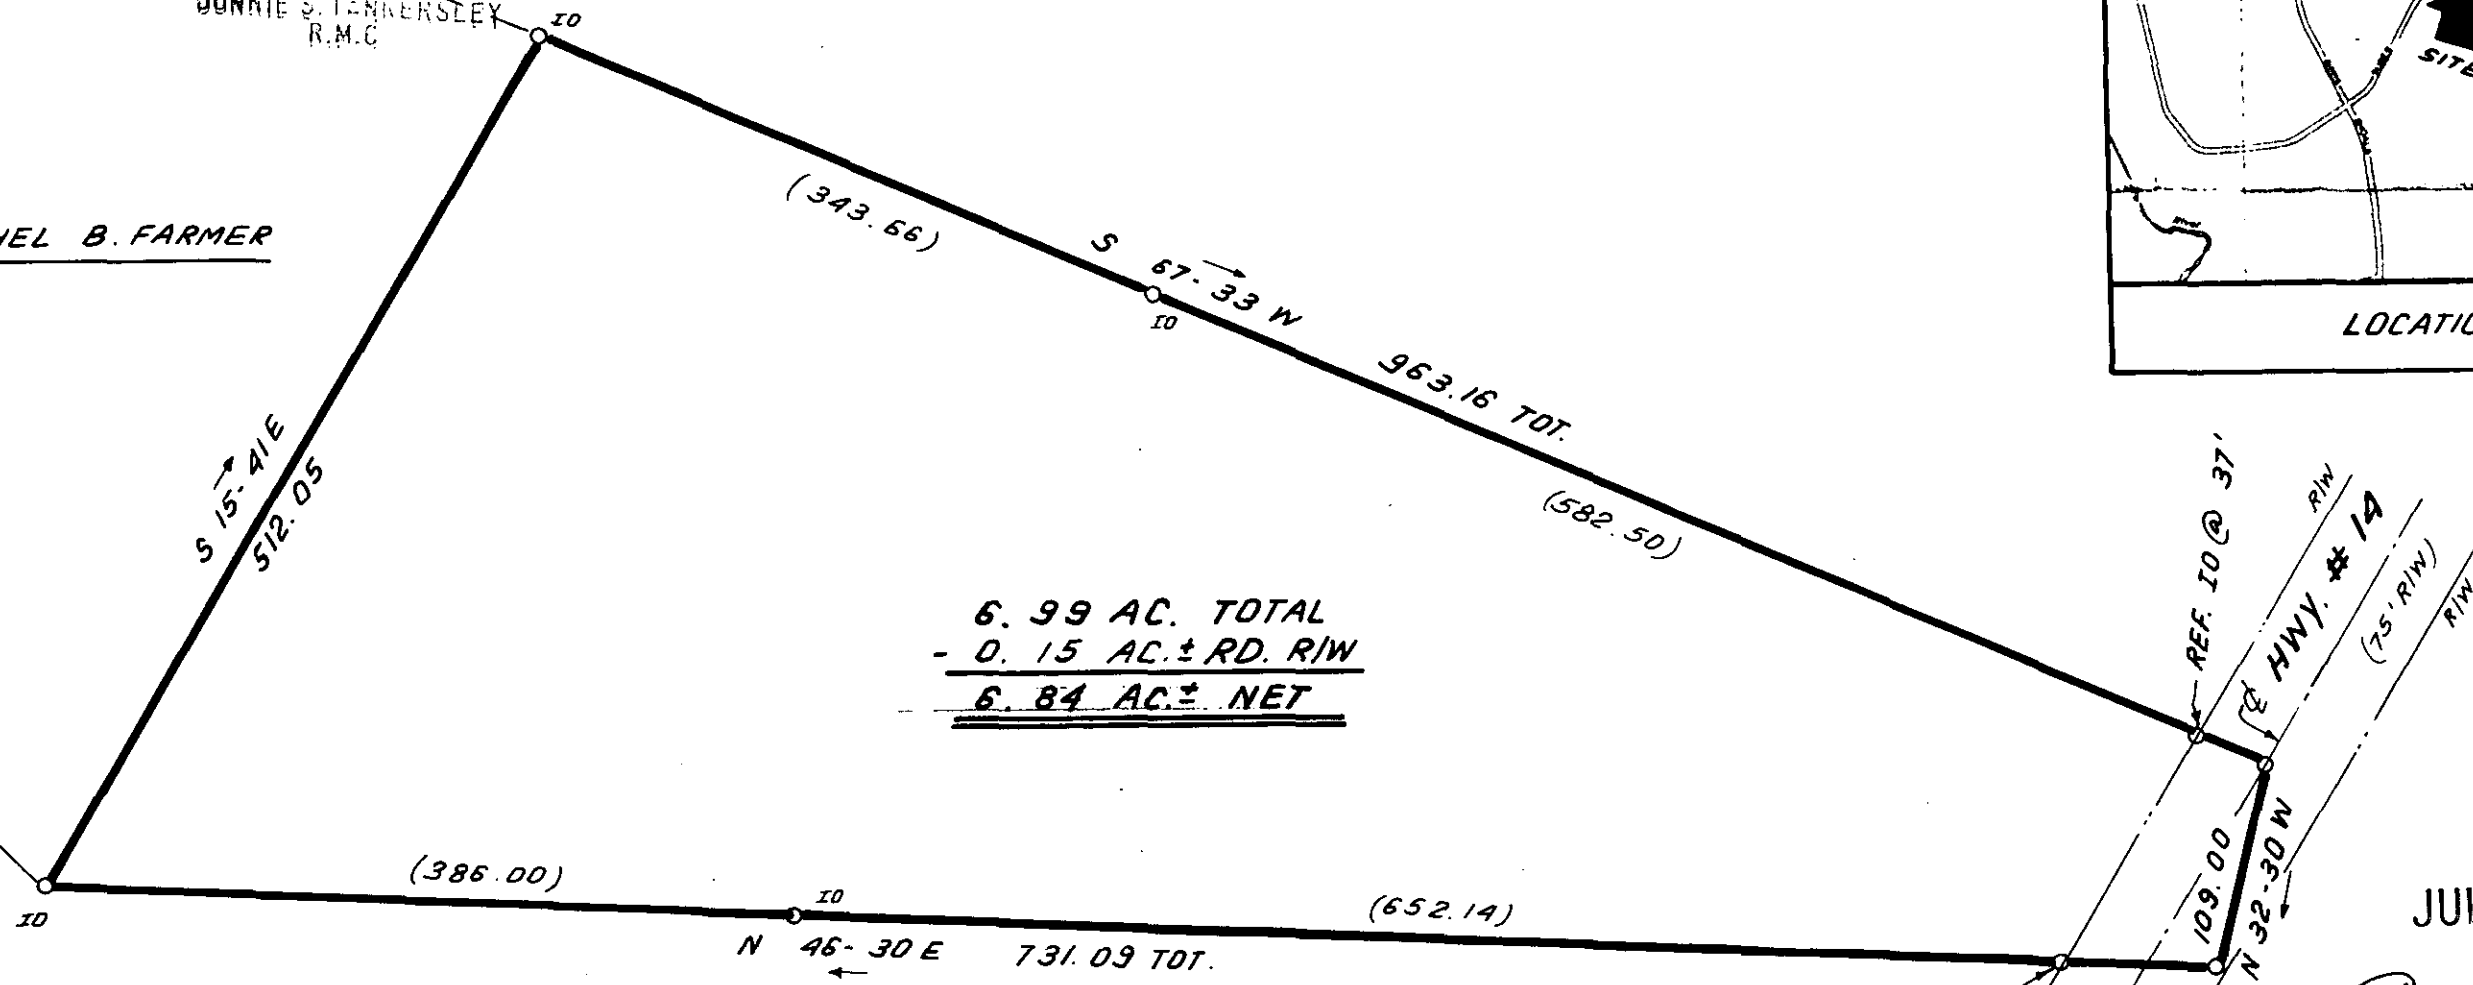

6.99 AC. TOTAL
- 0.15 AC. ± RD. R/W
6.84 AC. ± NET

JUL 11 1983

✓ 9-R-91


1964

MICROFILMED

PIEDMONT MOTOR LINES

I hereby certify that the ratio of precision of the field survey is 1/5,000 as shown hereon and the area was determined by DMD Method.

James R. Freeland
James R. Freeland RLS & PE 4781

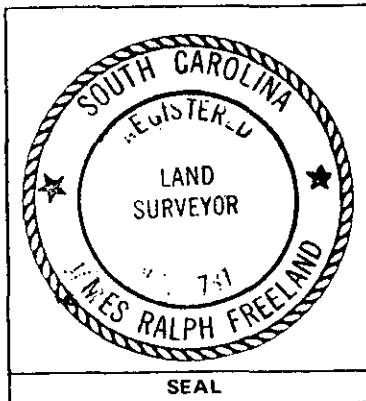

STATE OF SOUTH CAROLINA
GREENVILLE COUNTY

PROPERTY OF
ROBERT L. CHAPMAN SR.

FREELAND & ASSOCIATES
Engineers • Land Surveyors
GREENVILLE, S.C.

SURVEY L.T.
DRAWN B.R.
CHECK M.C.
SCALE 1" = 100'
DATE JULY 5, 83
DWG. NO. 9300