



FILED
 GREENVILLE CO. S. C.
 JUL 18 4 33 PM '83
 DONNIE S. TANKERSLEY
 R.M.C.

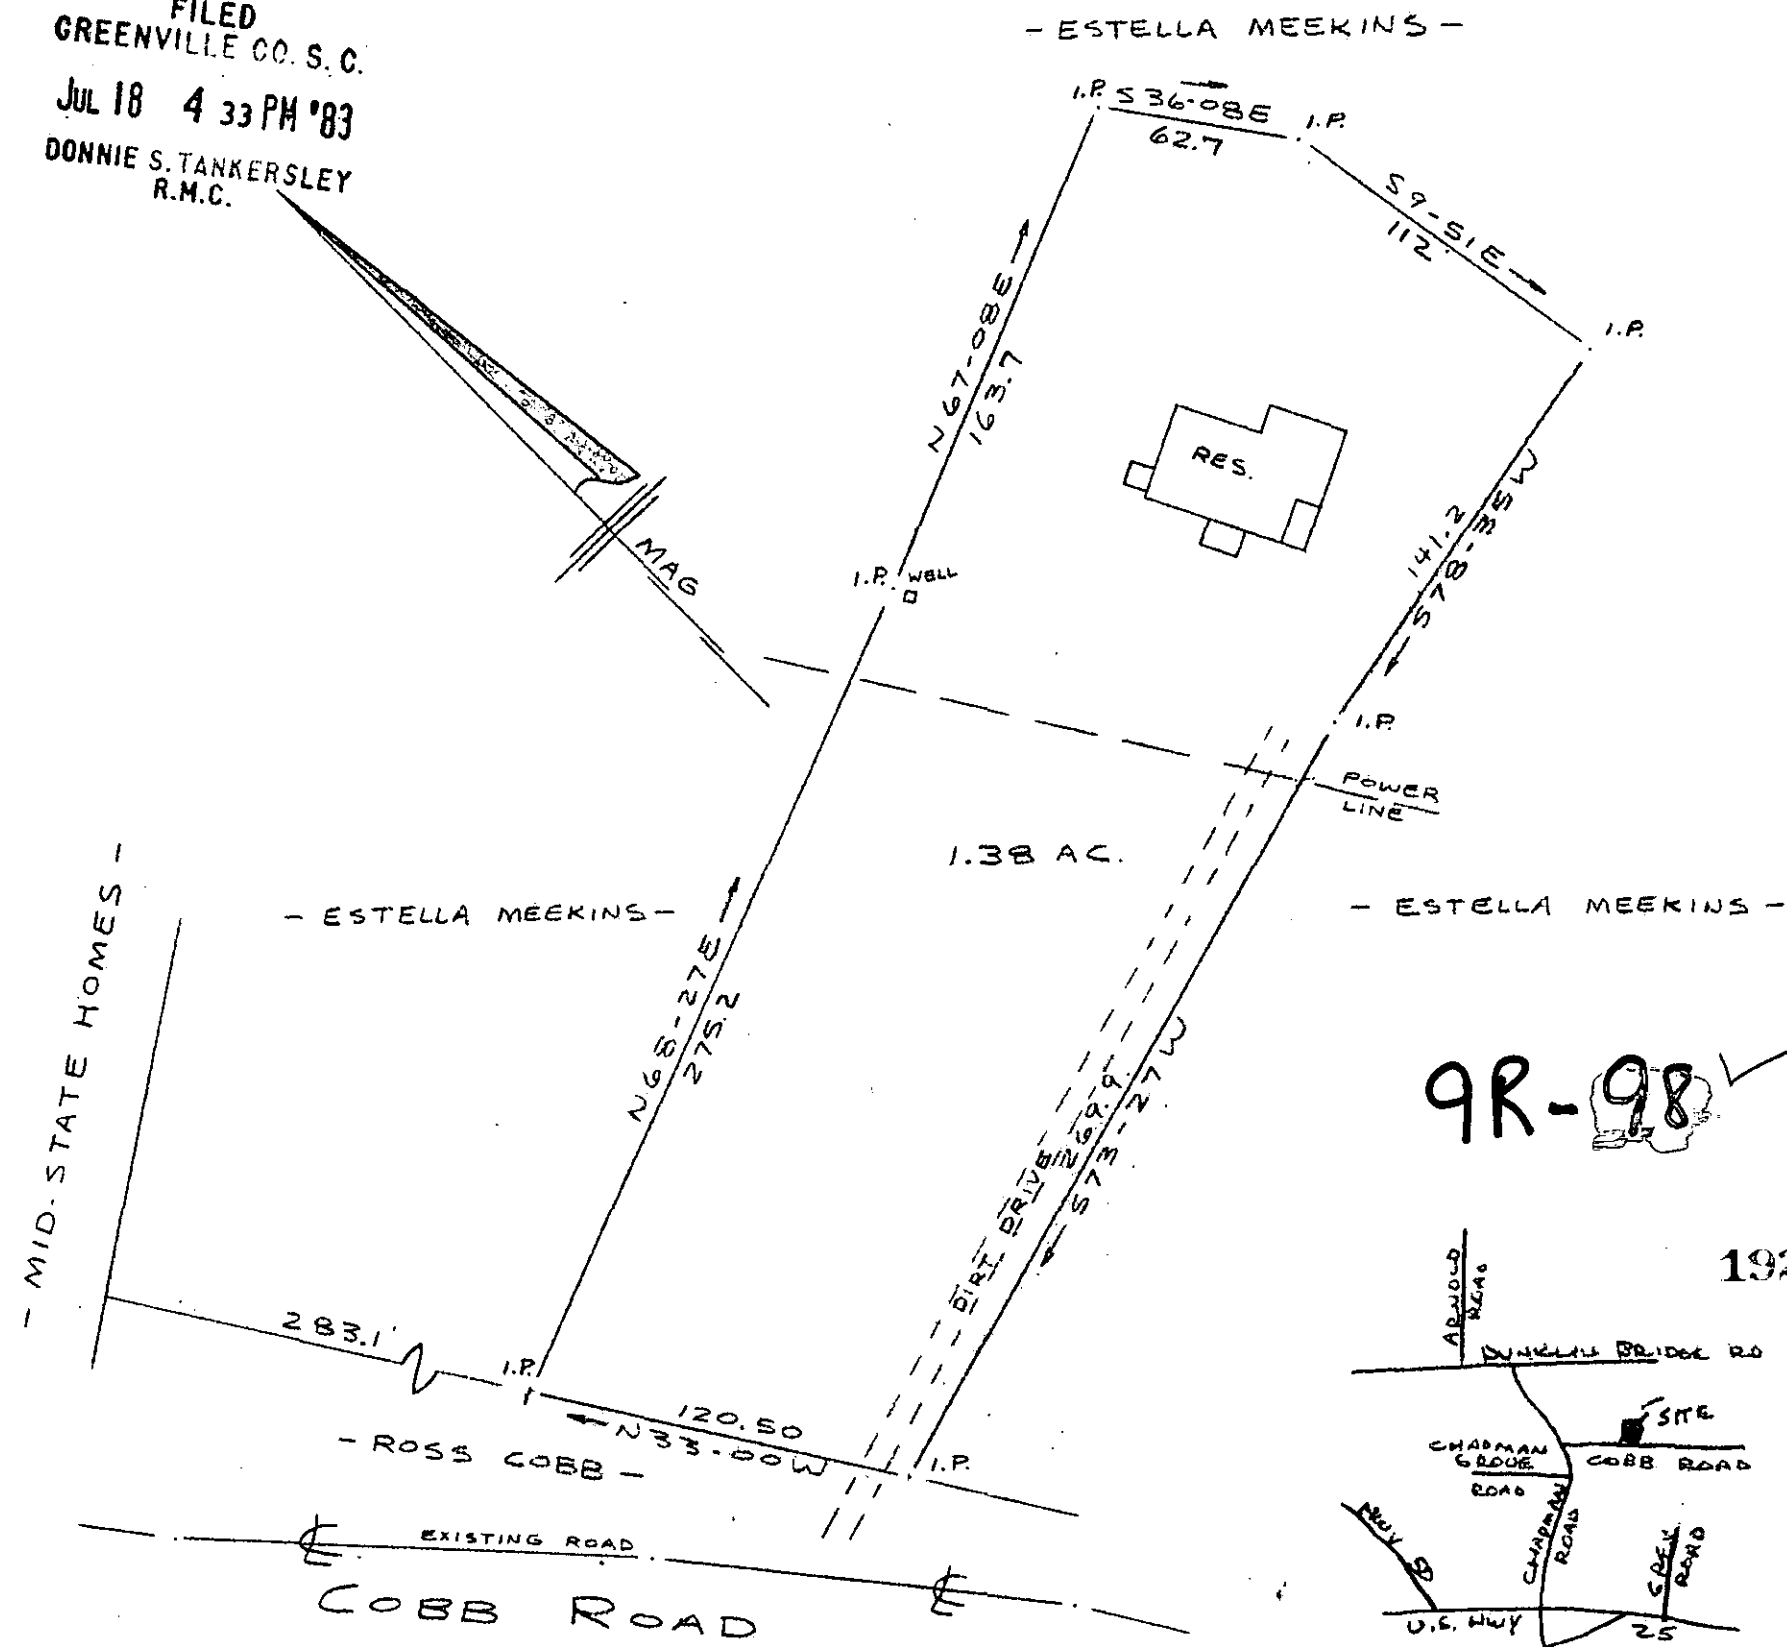

9R-98

1926

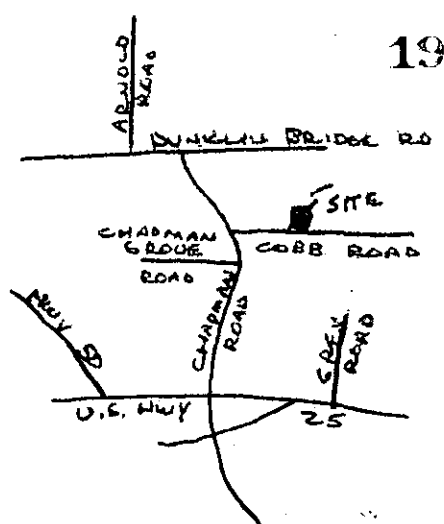

I Certify That the Ratio Of Precision Of The Field Survey
 Is 1/3500 As Shown Hereon And That The Area
 Determined By C.M.D. Method Of Area Calculations.

R. P. Brulley

SURVEY FOR
 ESTELLA COBB MEEKINS
 GREENVILLE CO., S.C.
 1" = 60'
 12 NOV 1981

CAROLINA SURVEYING CO.

112 MAPLE ST., GREENVILLE S.C.	3 JUL 18 83	041	3.0000
525 S. 14th St., GREENVILLE S.C.	3 JUL 18 83	048	1.0000
525 S. 14th St., GREENVILLE S.C.	3 JUL 18 83	049	1.0000