
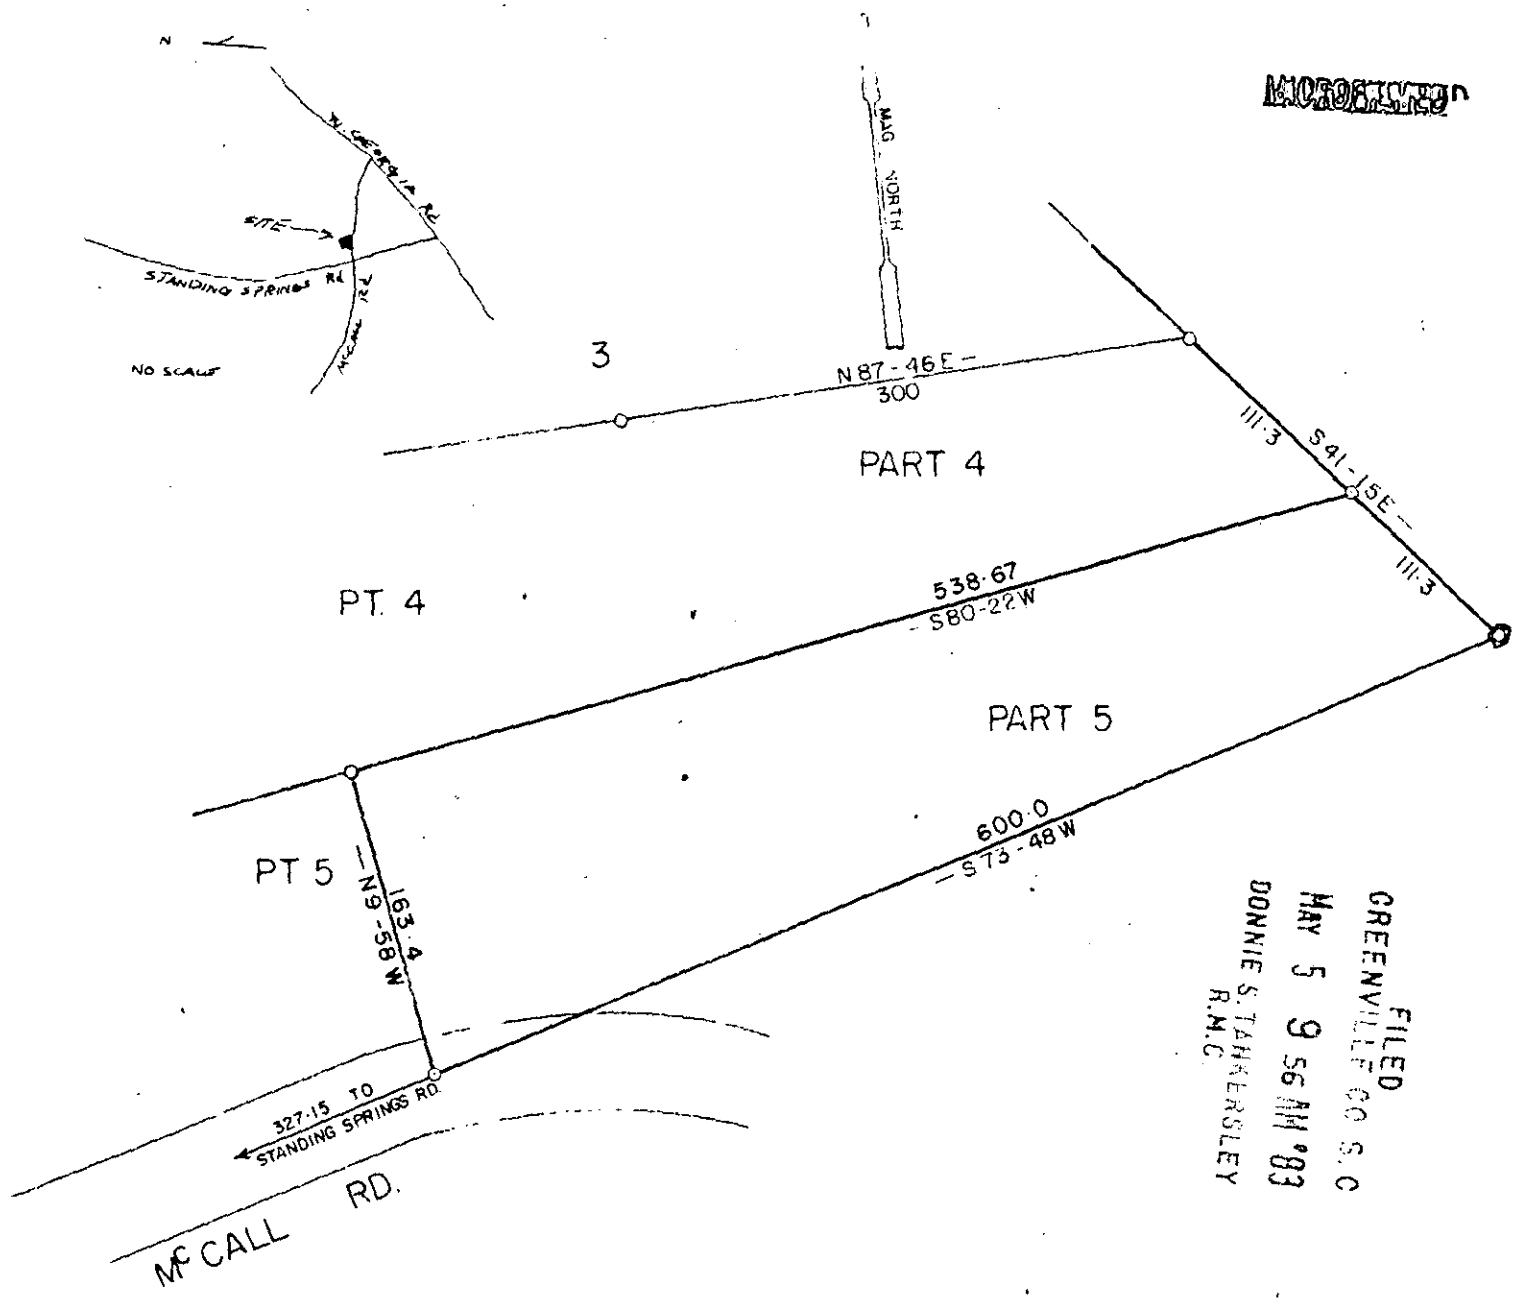



~~MICROFILMED~~

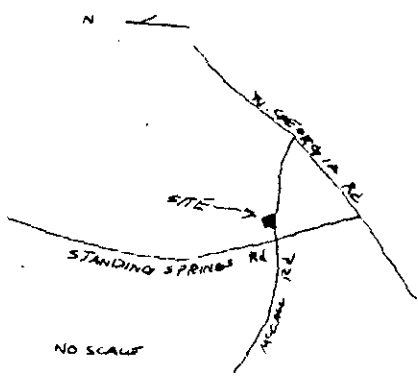


FILED  
 GREENVILLE CO. S.C.  
 MAY 5 9 56 AM '83  
 DONNIE S. TANKERSLEY  
 R.M.C.

PROPERTY OF  
 JIMMY C. LANGSTON  
 JOHN MUNYAN  
 GREENVILLE COUNTY, S. C.

MAY - 2 - 1983 MAY 5 1983

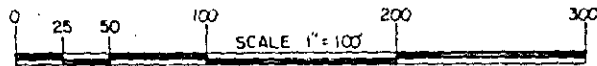

300 3 36451A01

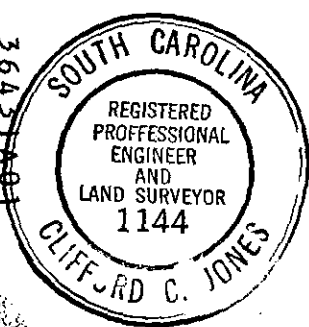

*[Handwritten signature]*

✓ 9-S-38 29201