


MICROFILMED

FILED
GREENVILLE CO. S. C.

JUN 16 9 58 AM '83

DONNIE S. TANKERSLEY
R.M.C.

JUN 16 1983

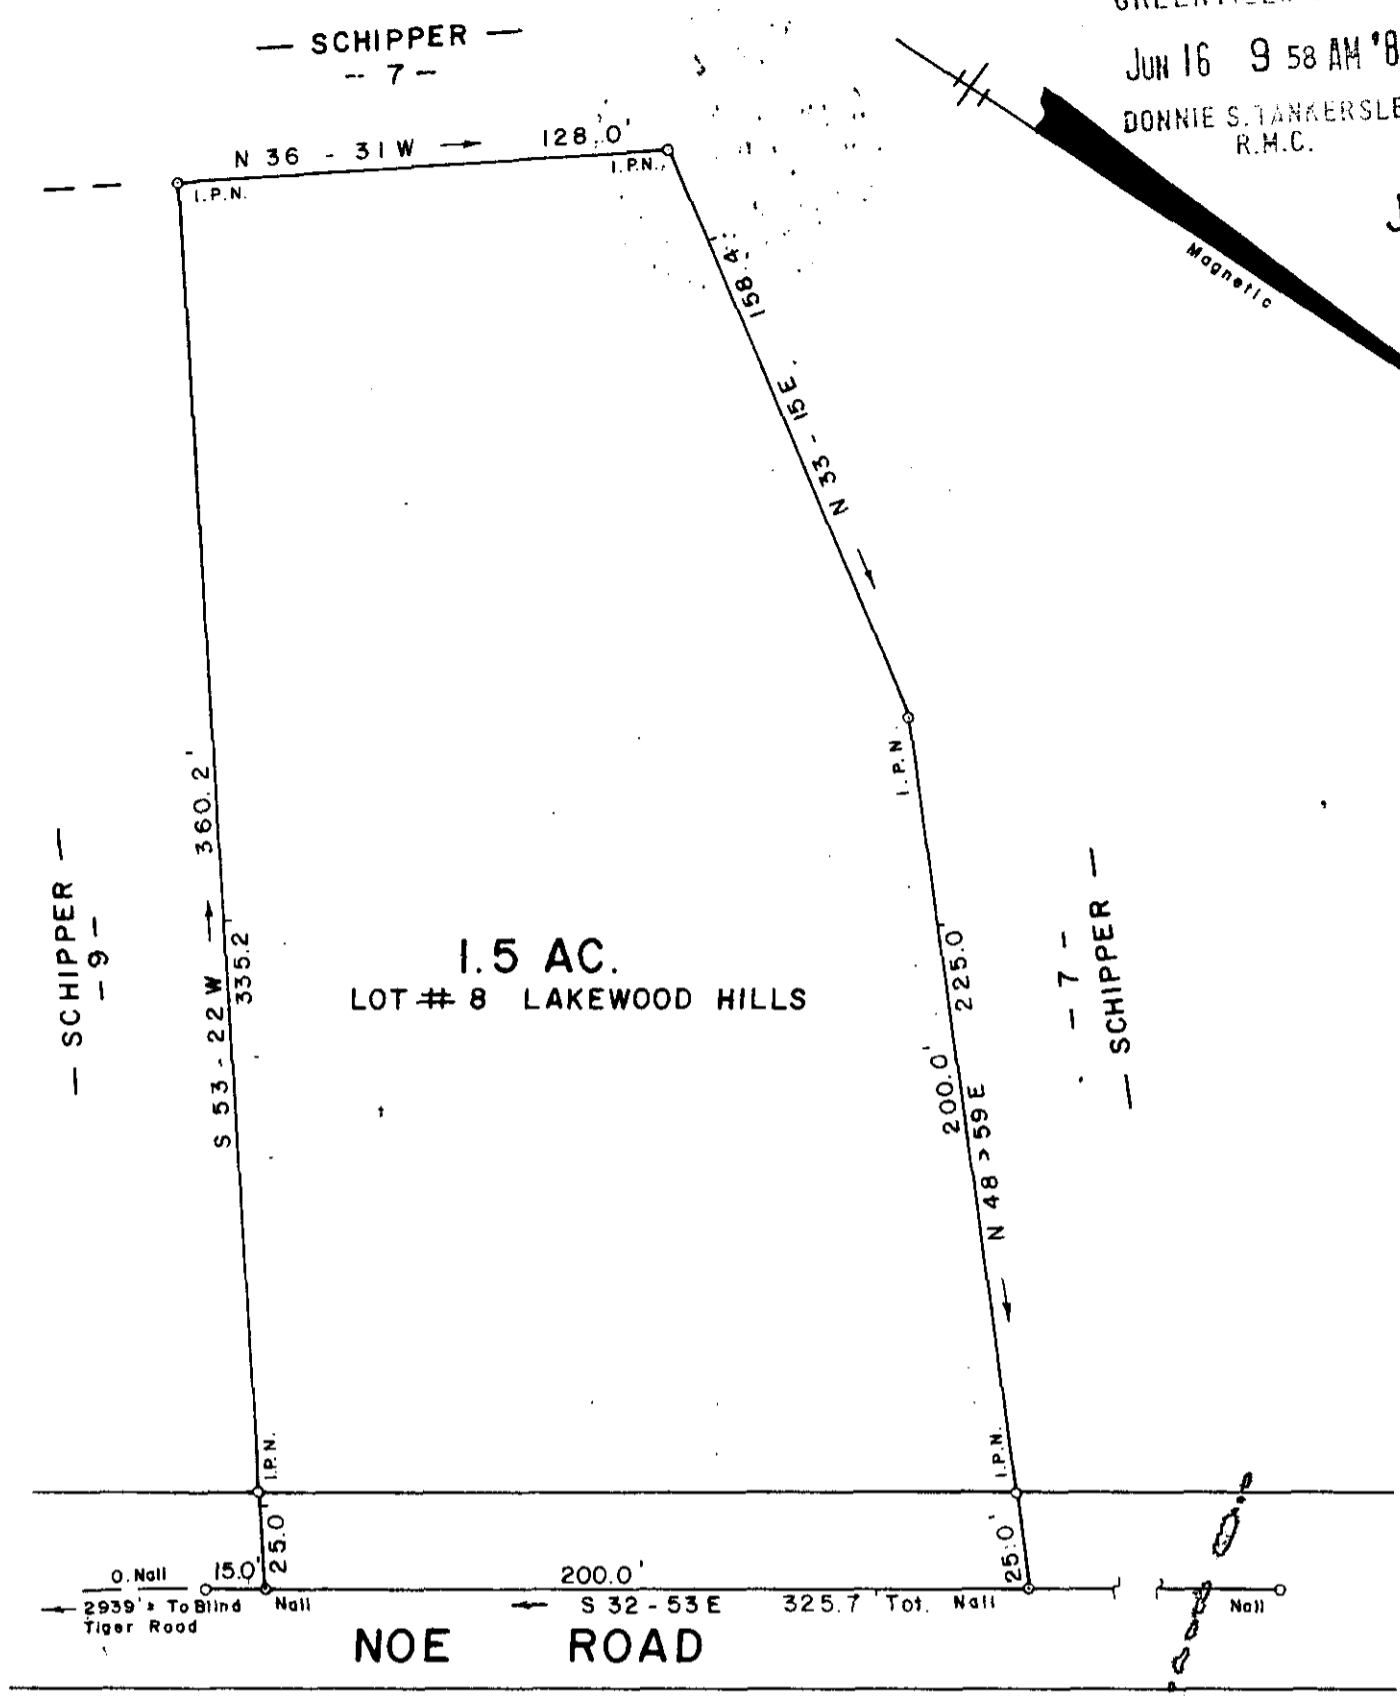


SURVEY FOR
WILTON H. NORRIS
S. CARLEEN NORRIS
 NEAR TIGERVILLE GREENVILLE COUNTY
 SOUTH CAROLINA
 JUNE 14, 1983


9-6-28

34249

Hereby Certify That The Ratio Of Precision
 Of The Field Survey is 1/5000 As
 Shown Hereon And The Area Was Determined
 By D.M.D. Method.

Jeffery M. Plumblee
 R.L.S. # 7881

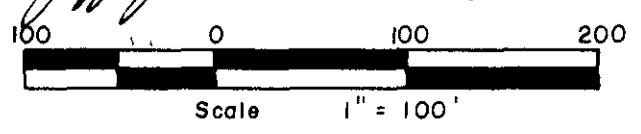



JEFFERY M. PLUMBLEE, INC.
 LAND SURVEYING

P. O. BOX 788
 TRAVELERS REST, S. C. 29690 (803) 834-4426



642.1-1-PT. 7.1

F.B. 13

5.00-3 43621A01