


MICROFILMED

FILED
GREENVILLE S.C.
OCT 21 10 43 AM '83
DONNIE S. MARSHLEY
R.M.C.

FILED
GREENVILLE S.C.
OCT 21 10 43 AM '83
DONNIE S. MARSHLEY
R.M.C.

LOT 34

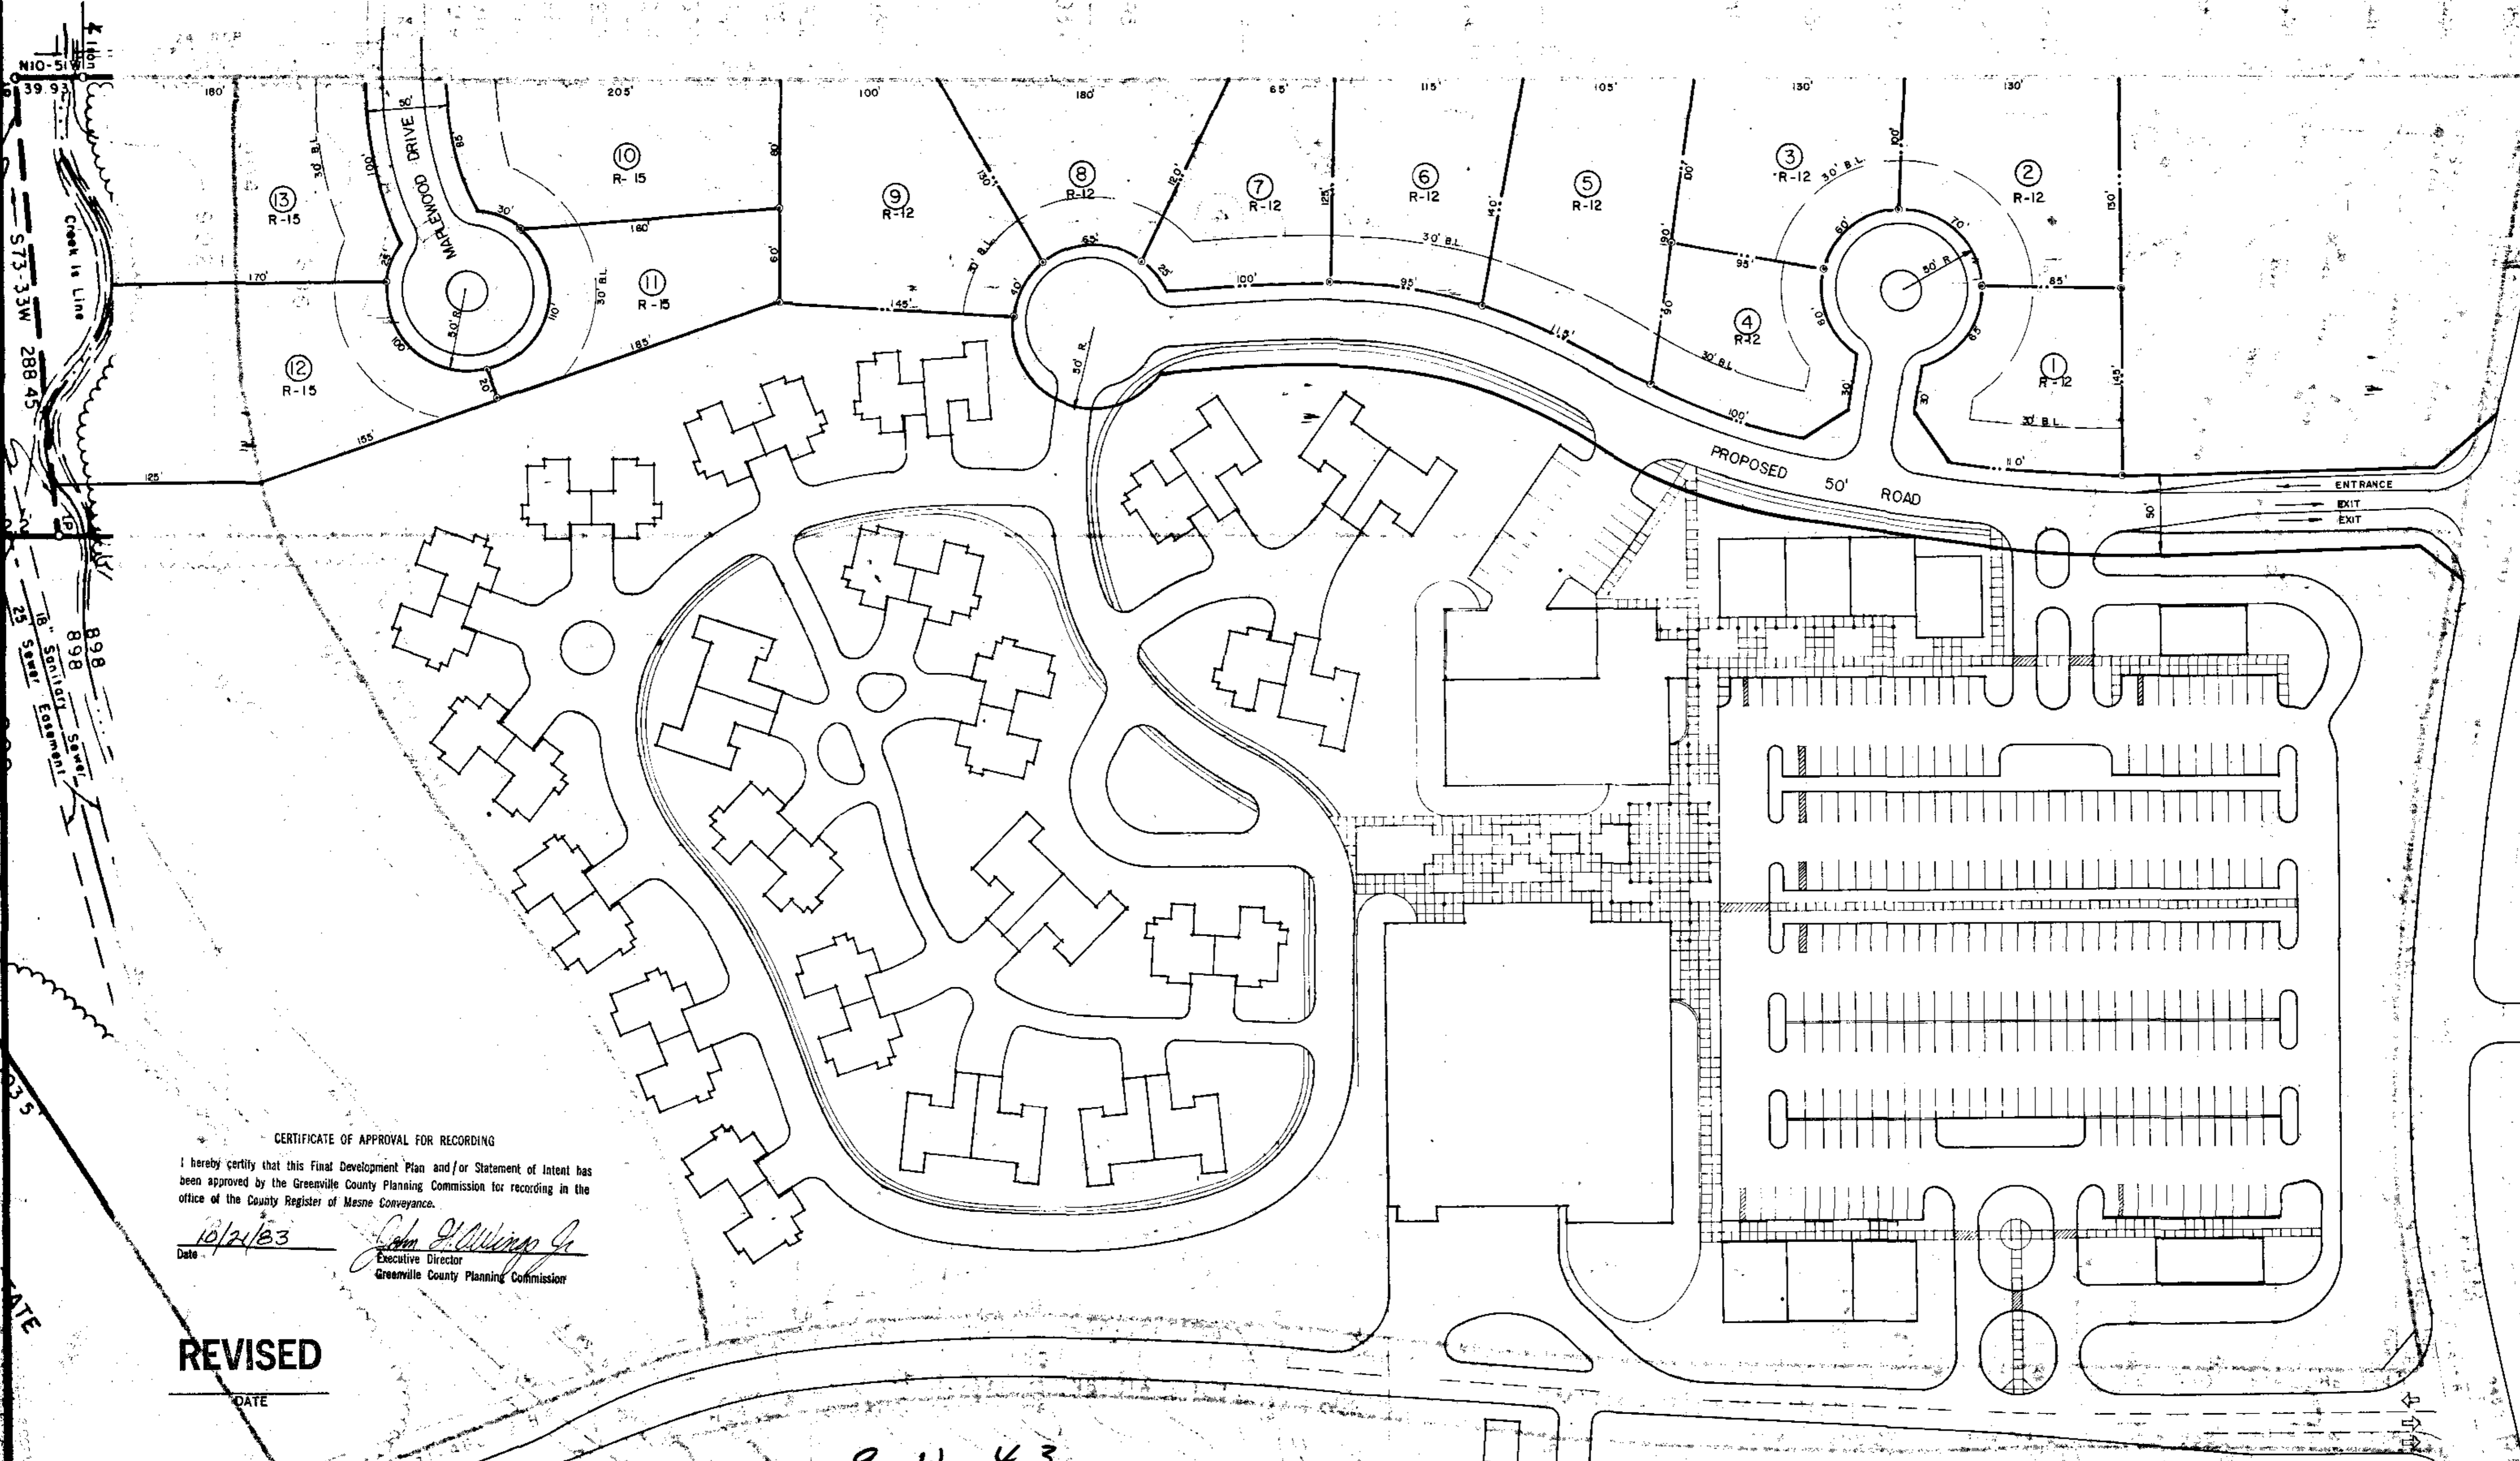

CERTIFICATE OF APPROVAL FOR RECORDING
I hereby certify that this Final Development Plan and/or Statement of Intent has been approved by the Greenville County Planning Commission for recording in the office of the County Register of Mesne Conveyance.
Date: 10/21/83
John J. Williams Jr.
Executive Director
Greenville County Planning Commission

REVISED
DATE

SITE DEVELOPMENT PLAN
SCALE: 1" = 50'-0"



9-W-43

13153

9-W-44

13153



R.W. Dalton, SC Reg. No. 916

NEAL PRINCE & BROWNING
11 CLEVELAND COURT / GREENVILLE, S.C. 29607 / 803-235-0407

DALTON & NEVES CO.,
ENGINEERS
121 MANLY STREET
GREENVILLE, S.C.

PELHAM OAKS
MASTER PLAN
A
PLANNED UNIT DEVELOPMENT
ON GREENVILLE, S.C.
PELHAM ROAD

DWN
CRG
DATE 1/26/83
REV NO
REV DATE
DWN
JOB NO 82020