

DILLARD

FILED
 GREENVILLE CO. S. C.
 AUG 8 10 46 AM '83
 DONNIE S. TANKERSLEY
 R.M.C.

FILED
 GREENVILLE CO. S. C.
 AUG 8 10 46 AM '83
 DONNIE S. TANKERSLEY
 R.M.C.

S 5°-03' W 1396.60 TOTAL


ACREAGE	
TOTAL AC.	8.95
LESS RD. RIW	0.92
<u>NET</u>	<u>8.03</u>

REF. I.N.C 35.03

N 41°-55' E 529.68 TOTAL
 GREENE

McELHANEY ROAD
 N 75°-27' W 575.27 W
 212.60
 REF. I.N.C 35.50
 309.66 TOTAL
 N 36°-10' W
 (66' RIW)

MAG NORTH
 WHITE HORSE ROAD
 (75' RIW)

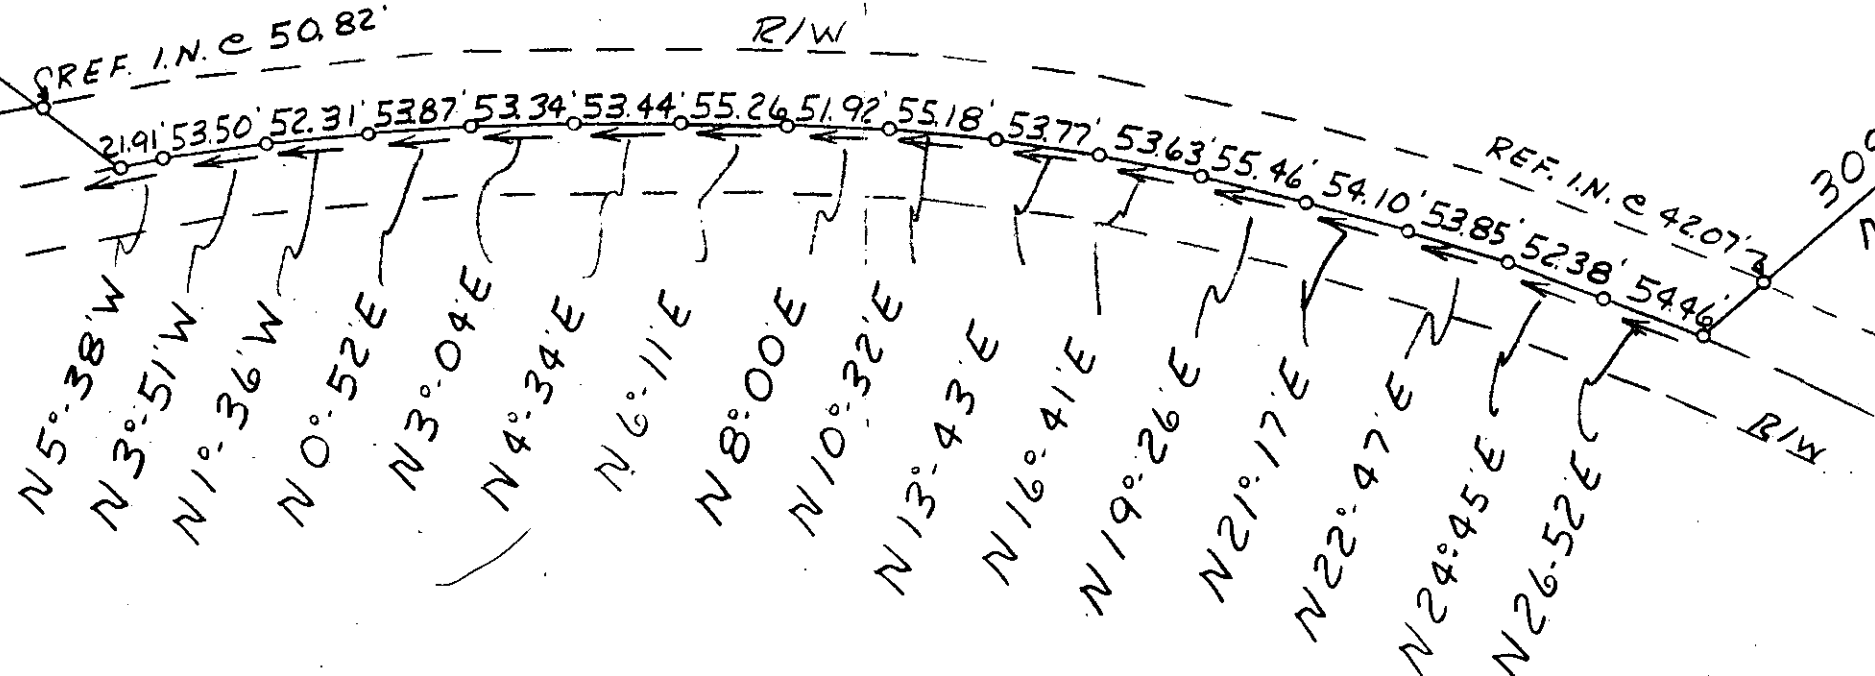


EVINS

4510

✓ 9-X-17 AUG 8 1983

5010 --- 1 AUG 8 83 1315
 5.0001

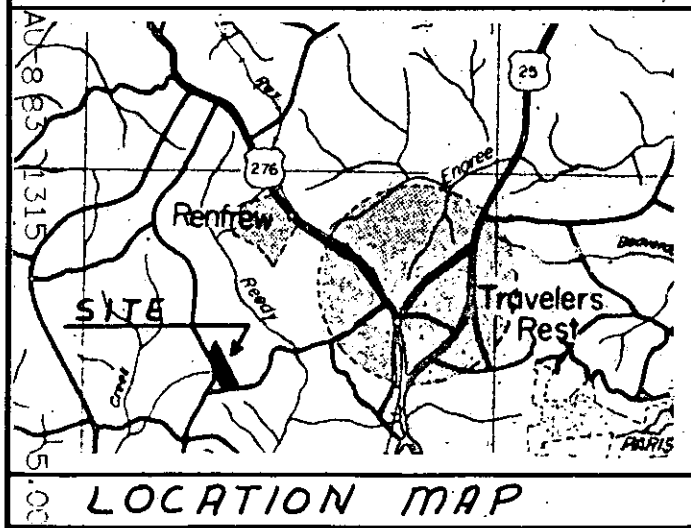

I hereby certify that the ratio of precision of the field survey is 1/5,000 as shown hereon and the area was determined by DMD Method.
 James R. Freeland
 James R. Freeland RLS & PE 4781



STATE OF SOUTH CAROLINA
 GREENVILLE COUNTY
 SURVEY FOR
 JOHN M. DILLARD

FREELAND & ASSOCIATES Engineers • Land Surveyors GREENVILLE, S.C.	
SURVEY	LT
DRAWN	MC
CHECK	MC
SCALE	1" = 100'
DATE	6-1-82
DWG. NO.	82-750B

MICROFILMED