


FILED
GREENVILLE CO. S. C.
DEC 8 4 13 PM '83
DONNIE S. BANKERSLEY
R.M.C.

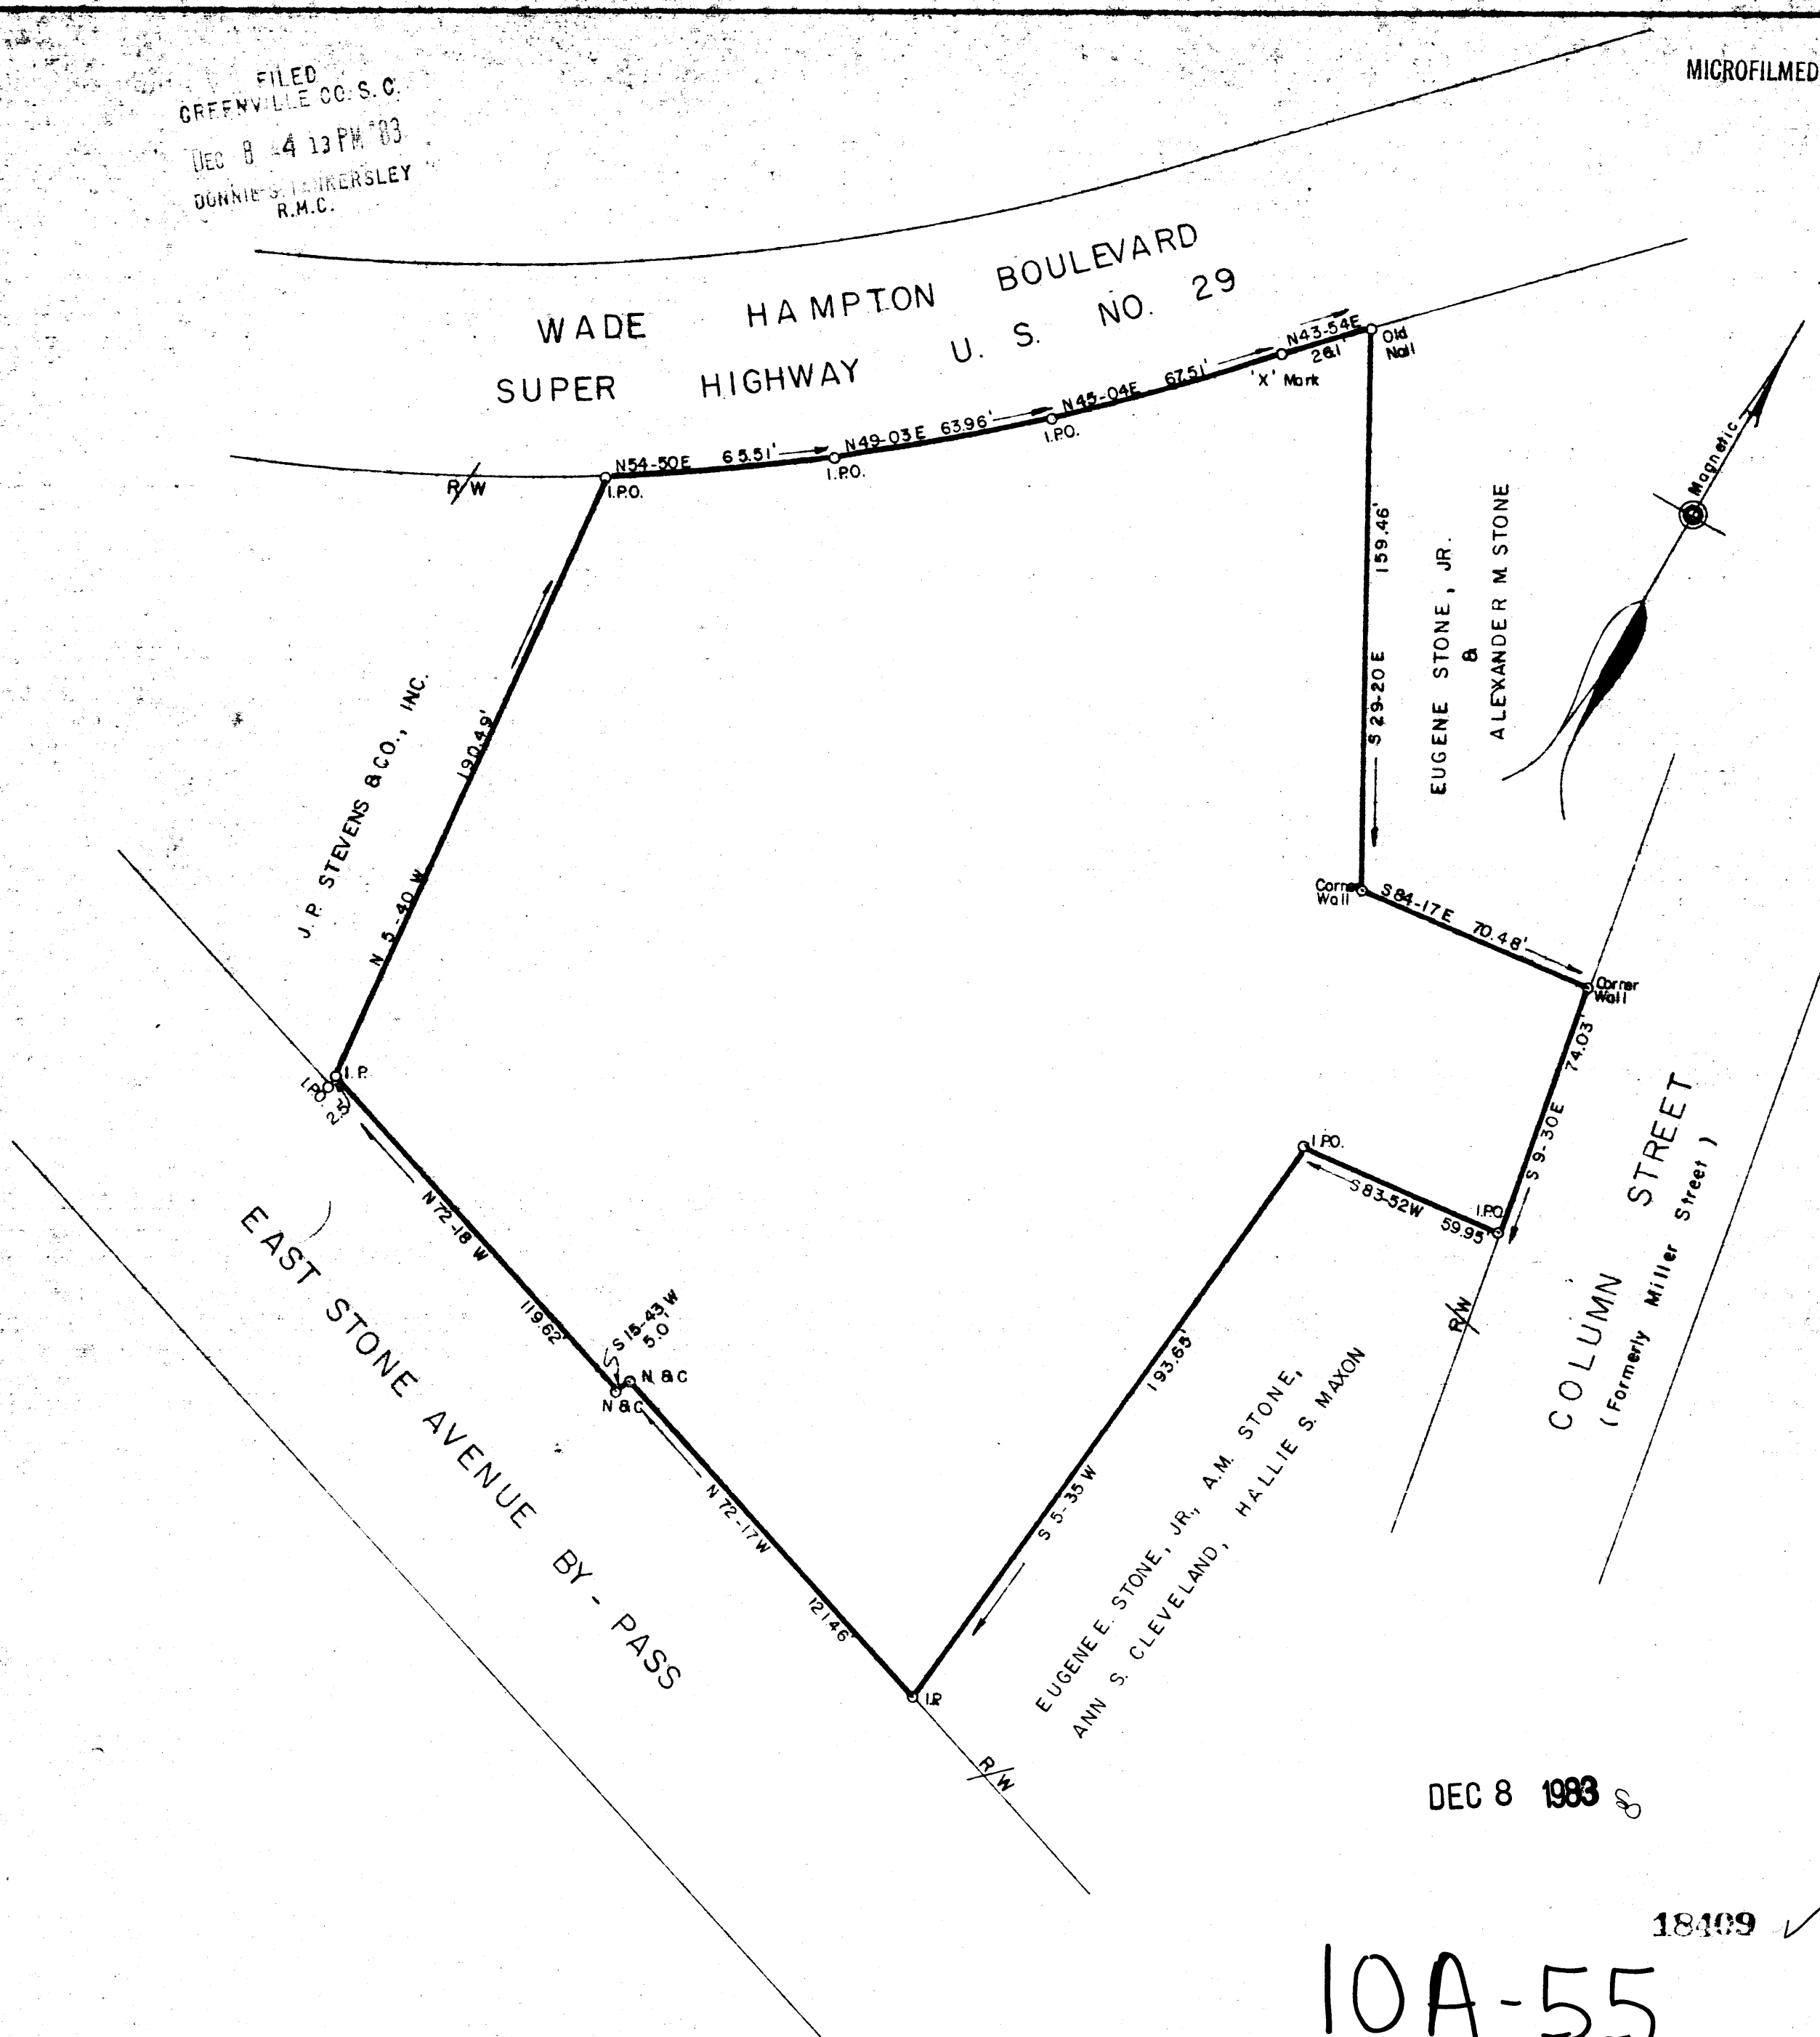

DEC 8 1983

18109 ✓

10A-55


PROPERTY OF
J. P. STEVENS & CO., INC.
 GREENVILLE COUNTY, S. C.

Scale 1" = 40' August, 1983

DALTON & NEVES CO., ENGINEERS

121 MANLY STREET

GREENVILLE, S. C.

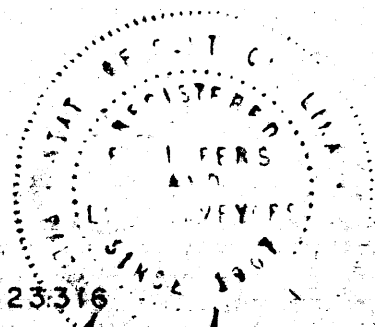

S.C. Hwy. Docket No. 23316

S.C. Reg. No. 916

GCTO -----3 DE 783 R 1027- 1789 Acres 5.00CD