
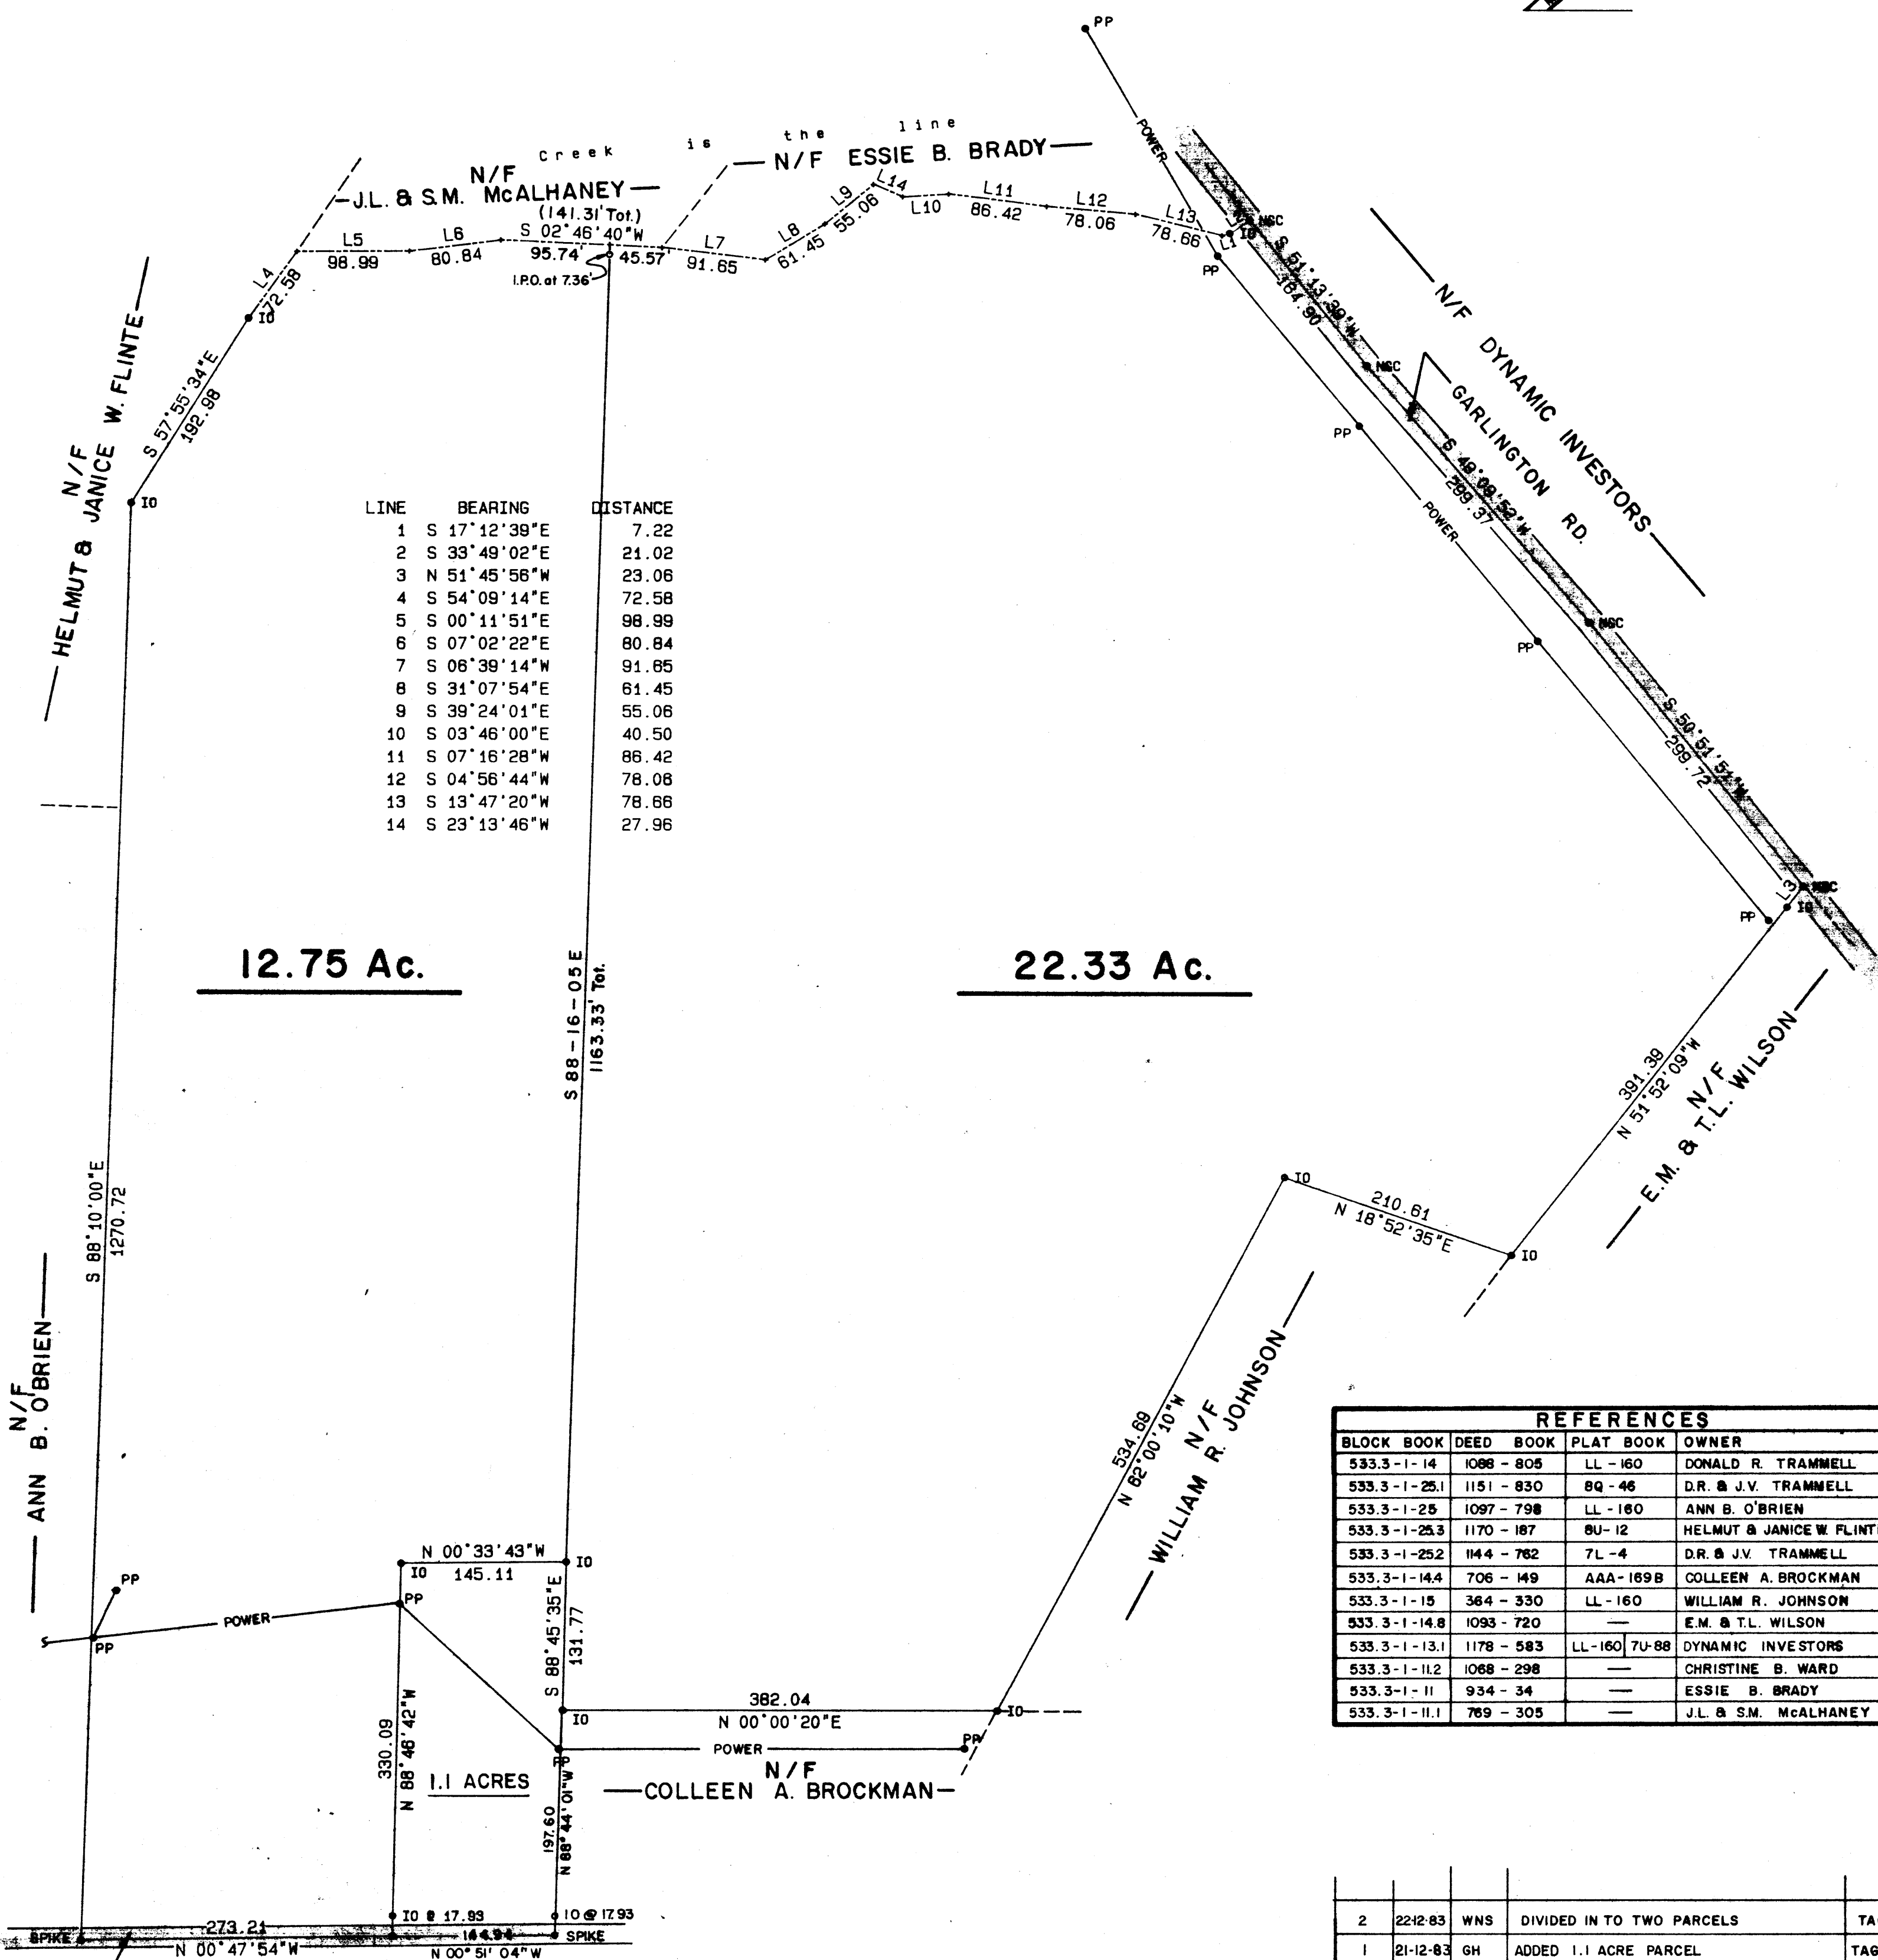


FILED
GREENVILLE CO. S. C.
DEC 22 10 22 AM '83
DONNIE S. BARNERSLEY
R.M.C.

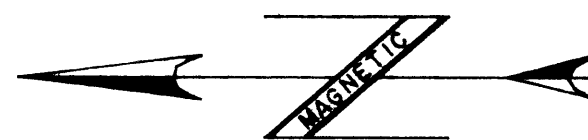

LINE	BEARING	DISTANCE
1	S 17° 12' 39" E	7.22
2	S 33° 49' 02" E	21.02
3	N 51° 45' 56" W	23.06
4	S 54° 09' 14" E	72.58
5	S 00° 11' 51" E	98.99
6	S 07° 02' 22" E	80.84
7	S 06° 39' 14" W	91.65
8	S 31° 07' 54" E	61.45
9	S 39° 24' 01" E	55.06
10	S 03° 46' 00" E	40.50
11	S 07° 16' 28" W	86.42
12	S 04° 56' 44" W	78.06
13	S 13° 47' 20" W	78.66
14	S 23° 13' 46" W	27.96

12.75 Ac.

22.33 Ac.

REFERENCES				
BLOCK BOOK	DEED BOOK	PLAT BOOK	OWNER	
533.3-1-14	1088-805	LL-160	DONALD R. TRAMMELL	
533.3-1-25.1	1151-830	8Q-46	D.R. & J.V. TRAMMELL	
533.3-1-25	1097-798	LL-160	ANN B. O'BRIEN	
533.3-1-25.3	1170-187	8U-12	HELMUT & JANICE W. FLINTE	
533.3-1-252	1144-762	7L-4	D.R. & J.V. TRAMMELL	
533.3-1-14.4	706-149	AAA-169B	COLLEEN A. BROCKMAN	
533.3-1-15	364-330	LL-160	WILLIAM R. JOHNSON	
533.3-1-14.8	1093-720		E.M. & T.L. WILSON	
533.3-1-13.1	1178-583	LL-160 7U-88	DYNAMIC INVESTORS	
533.3-1-11.2	1068-298		CHRISTINE B. WARD	
533.3-1-11	934-34		ESSIE B. BRADY	
533.3-1-11.1	769-305		J.L. & S.M. McALHANEY	

NO.	DATE	BY	DESCRIPTION	APPR.
2	22-12-83	WNS	DIVIDED IN TO TWO PARCELS	TAG
1	21-12-83	GH	ADDED 1.1 ACRE PARCEL	TAG

REVISIONS				
PROPERTY SURVEY FOR				
MT. ZION CHRISTIAN FELLOWSHIP				
GREENVILLE		SOUTH CAROLINA		
DRAWN HP/RES	DESIGN TAG	CHECK TAG	DATE 16 DEC. 1983	
SCALE 1"=100'	FILE GCTO	SHEET NO. 3 DE 22 83	JOB NOS. 008 1	83324

100 0 100 200
scale 1" = 100' feet

Arbor Engineering, Inc.
P.O. BOX 263, GREENVILLE, S.C.
LANDSCAPE ARCHITECTS • ENGINEERS • RECREATIONAL PLANNERS

DEC 22 1983

10A-68 19903 ✓