
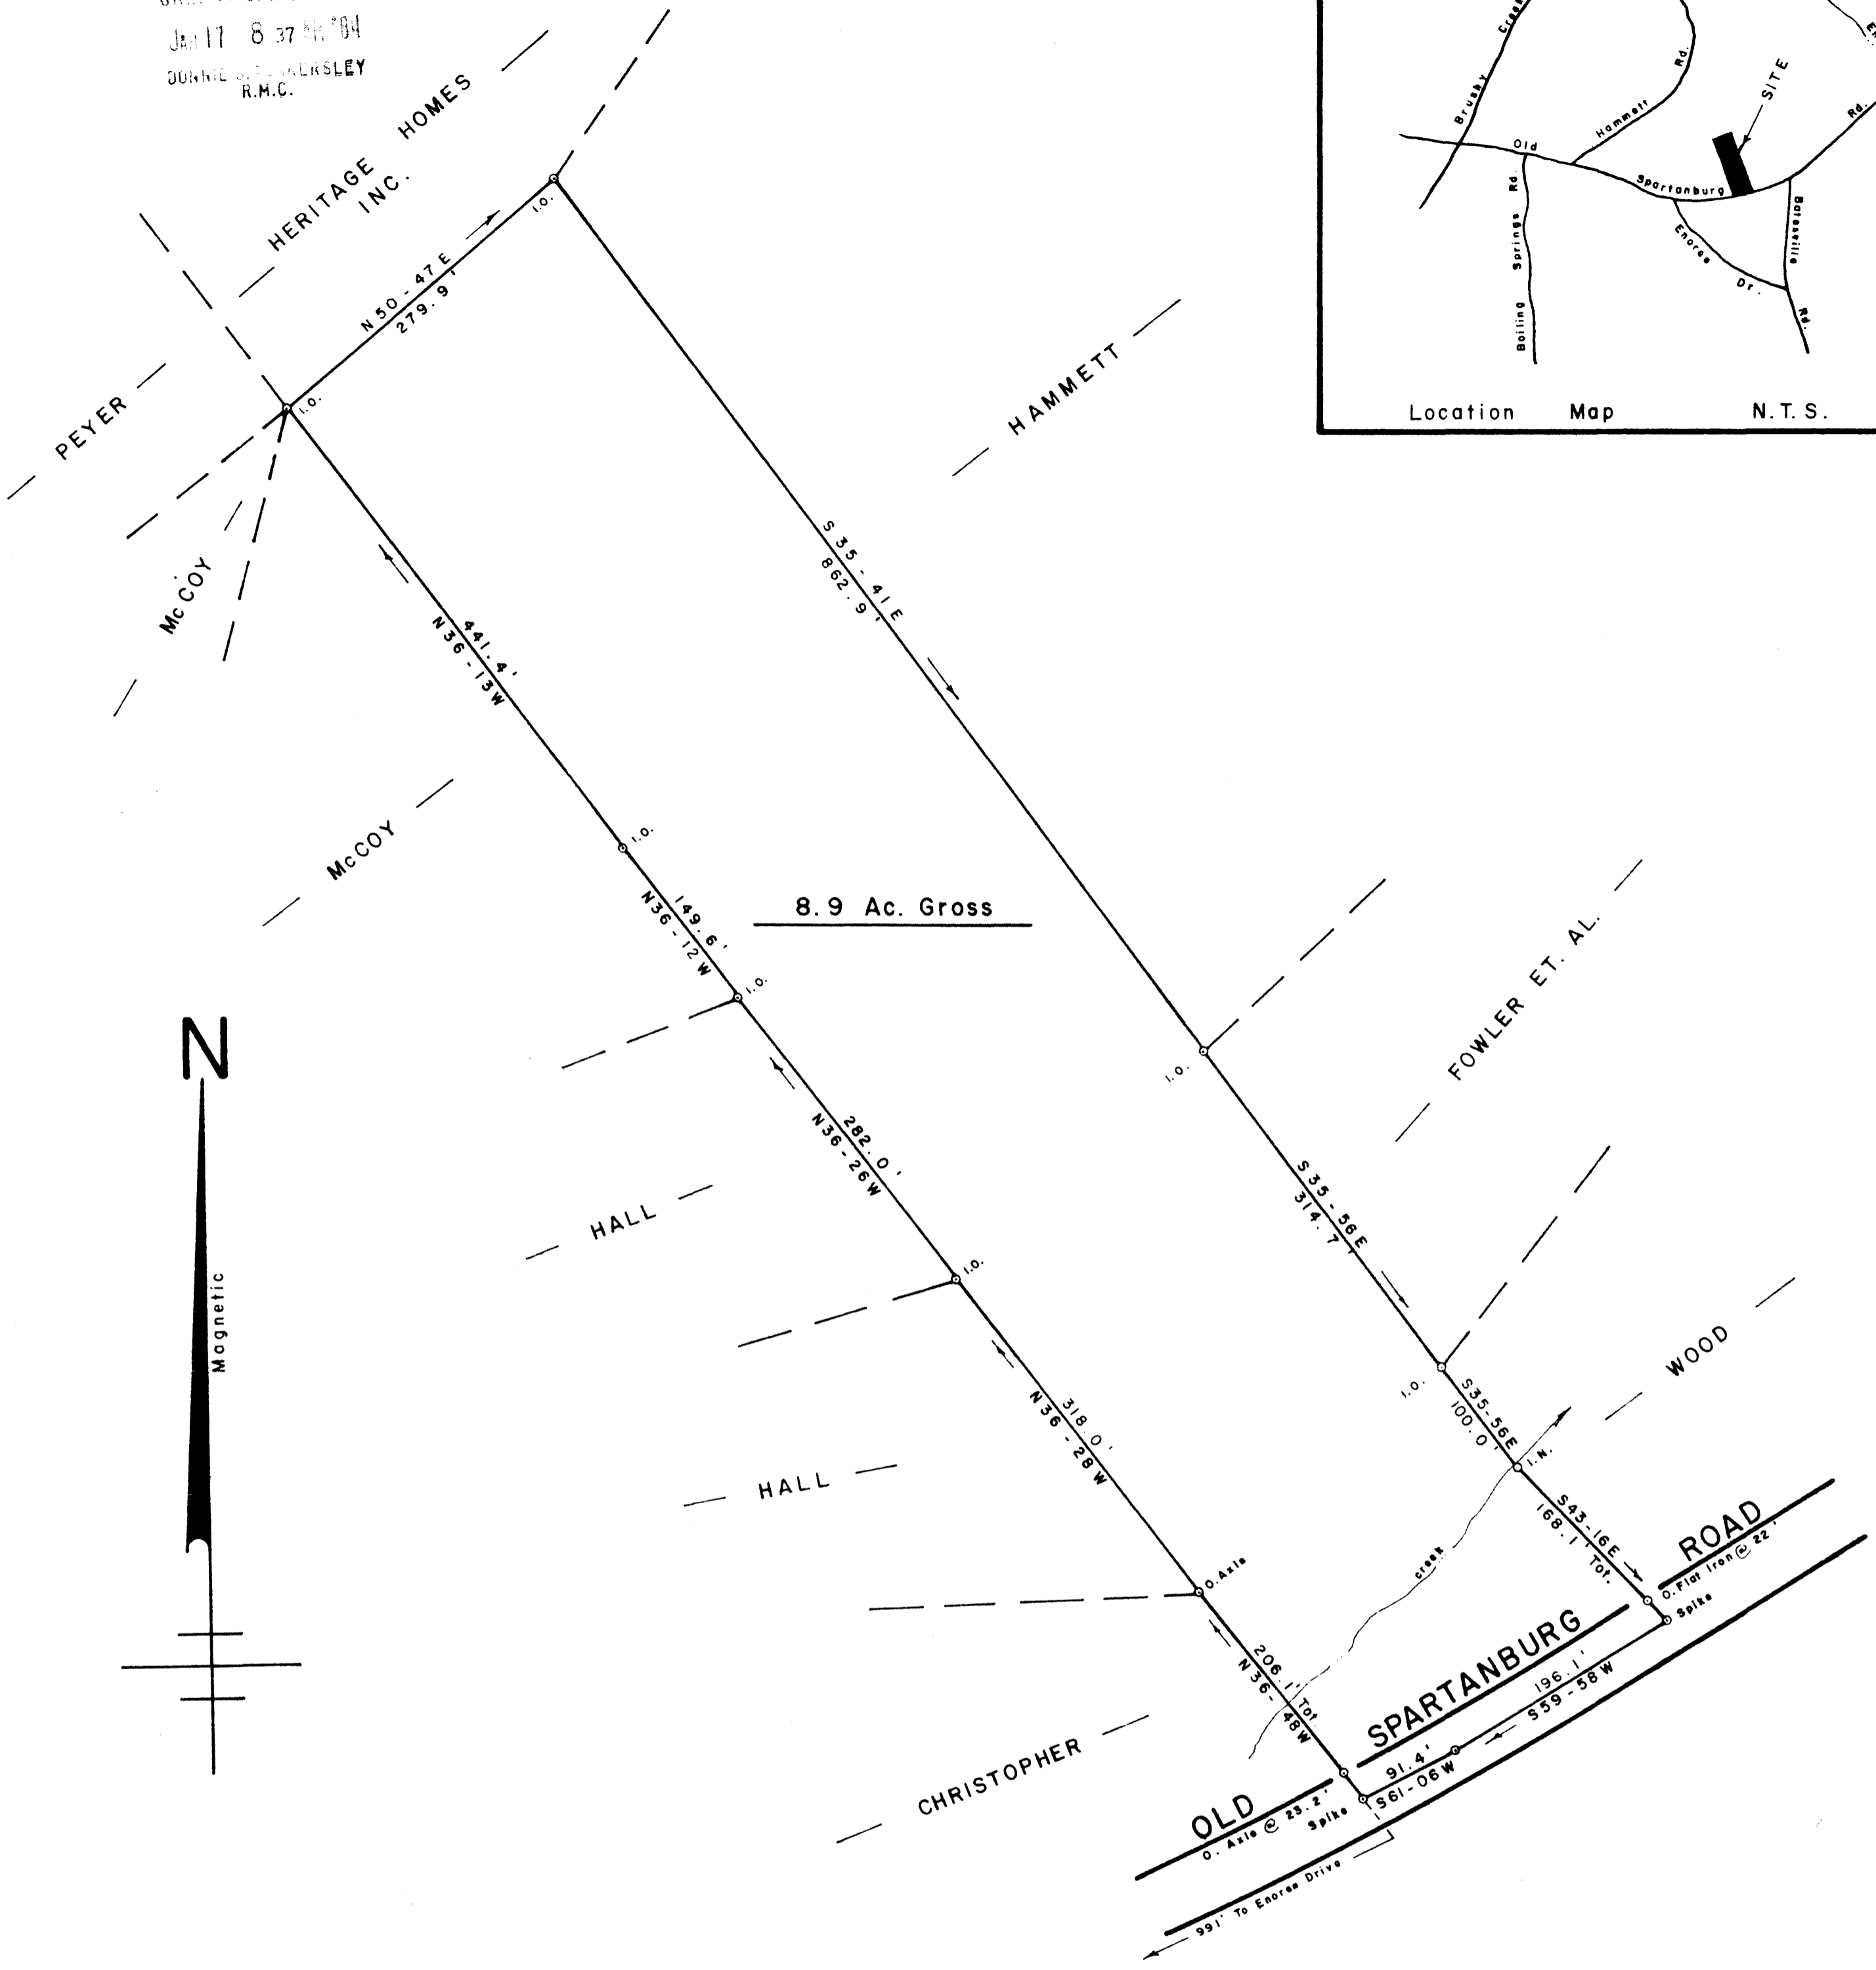


FILED
GREENVILLE CO. S. C.
JAN 17 8 37 AM '84
JOHN S. T. WILKINSLEY
R.M.C.

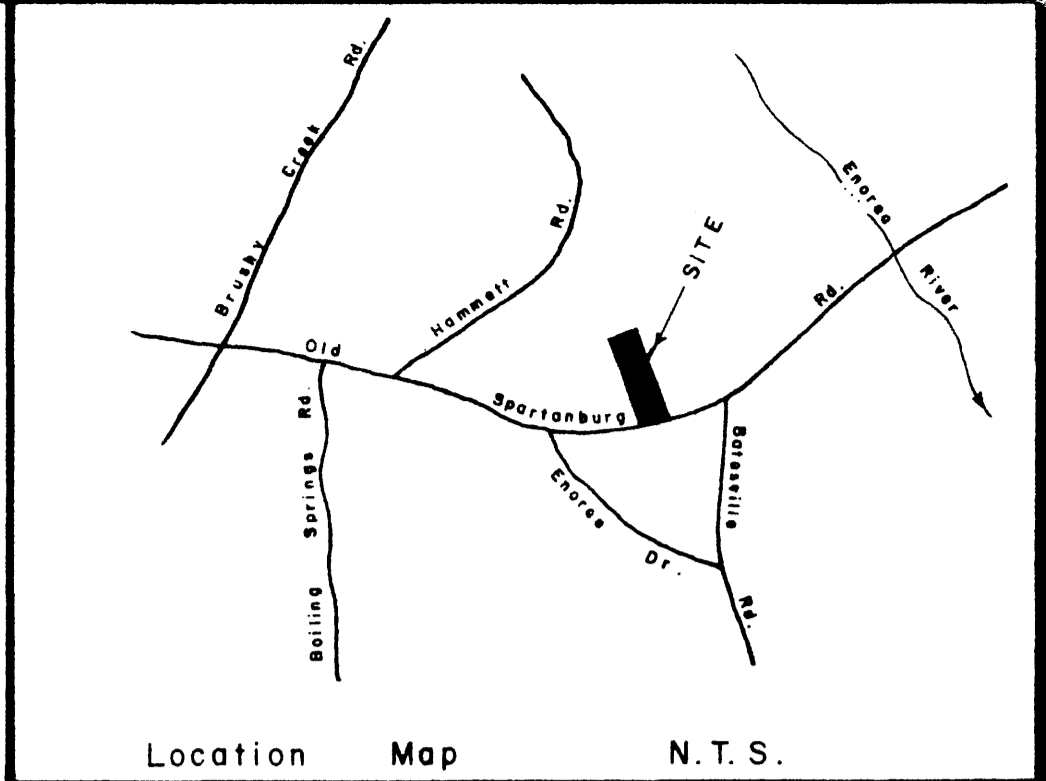

SURVEY FOR
J. KENDALL FEW
JUDITH M. FEW
 NEAR GREENVILLE GREENVILLE CO.
 SOUTH CAROLINA
 DECEMBER 20, 1983


10-A-80

22188 ✓

JAN 17 1984



W. R. WILLIAMS, JR.
 ENGR. / SURVEYOR, Inc.
 P. E. & L. S. No. 3979
 15 S. MAIN STREET
 TRAVELERS REST, S. C.
 29690

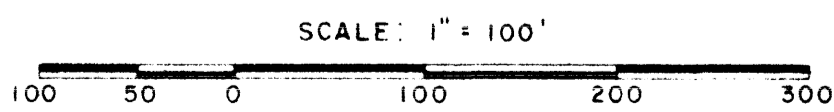

W. R. WILLIAMS, JR.
 ENGR. / SURVEYOR, Inc.
 P. E. & L. S. No. 3979

I hereby certify that the ratio of precision of the field work is 1:5000 as shown hereon and the area was determined by D.M.D. method of area calculation.