


FILED  
GREENVILLE S.C.  
JAN 20 9 55 AM '84  
DONN


FILED  
GREENVILLE S.C.  
JAN 20 9 55 AM '84  
DONN

VICTORIA STREET

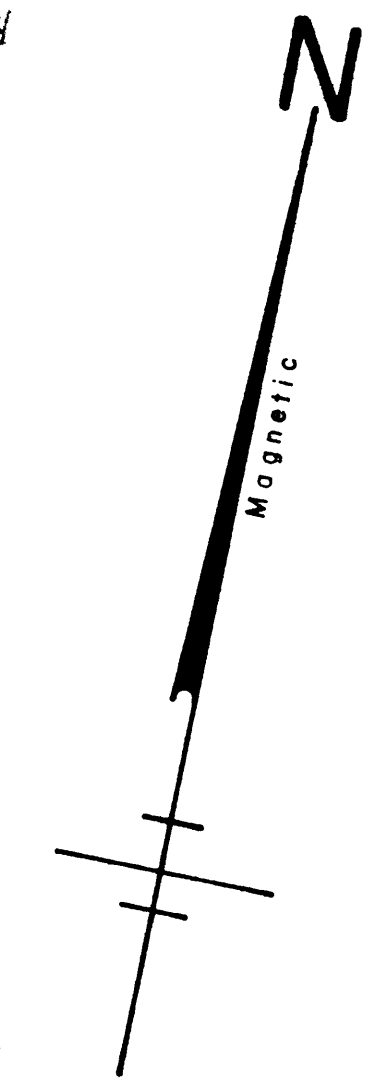

STREET  
SCHOOL STREET

STREET  
TRADE STREET

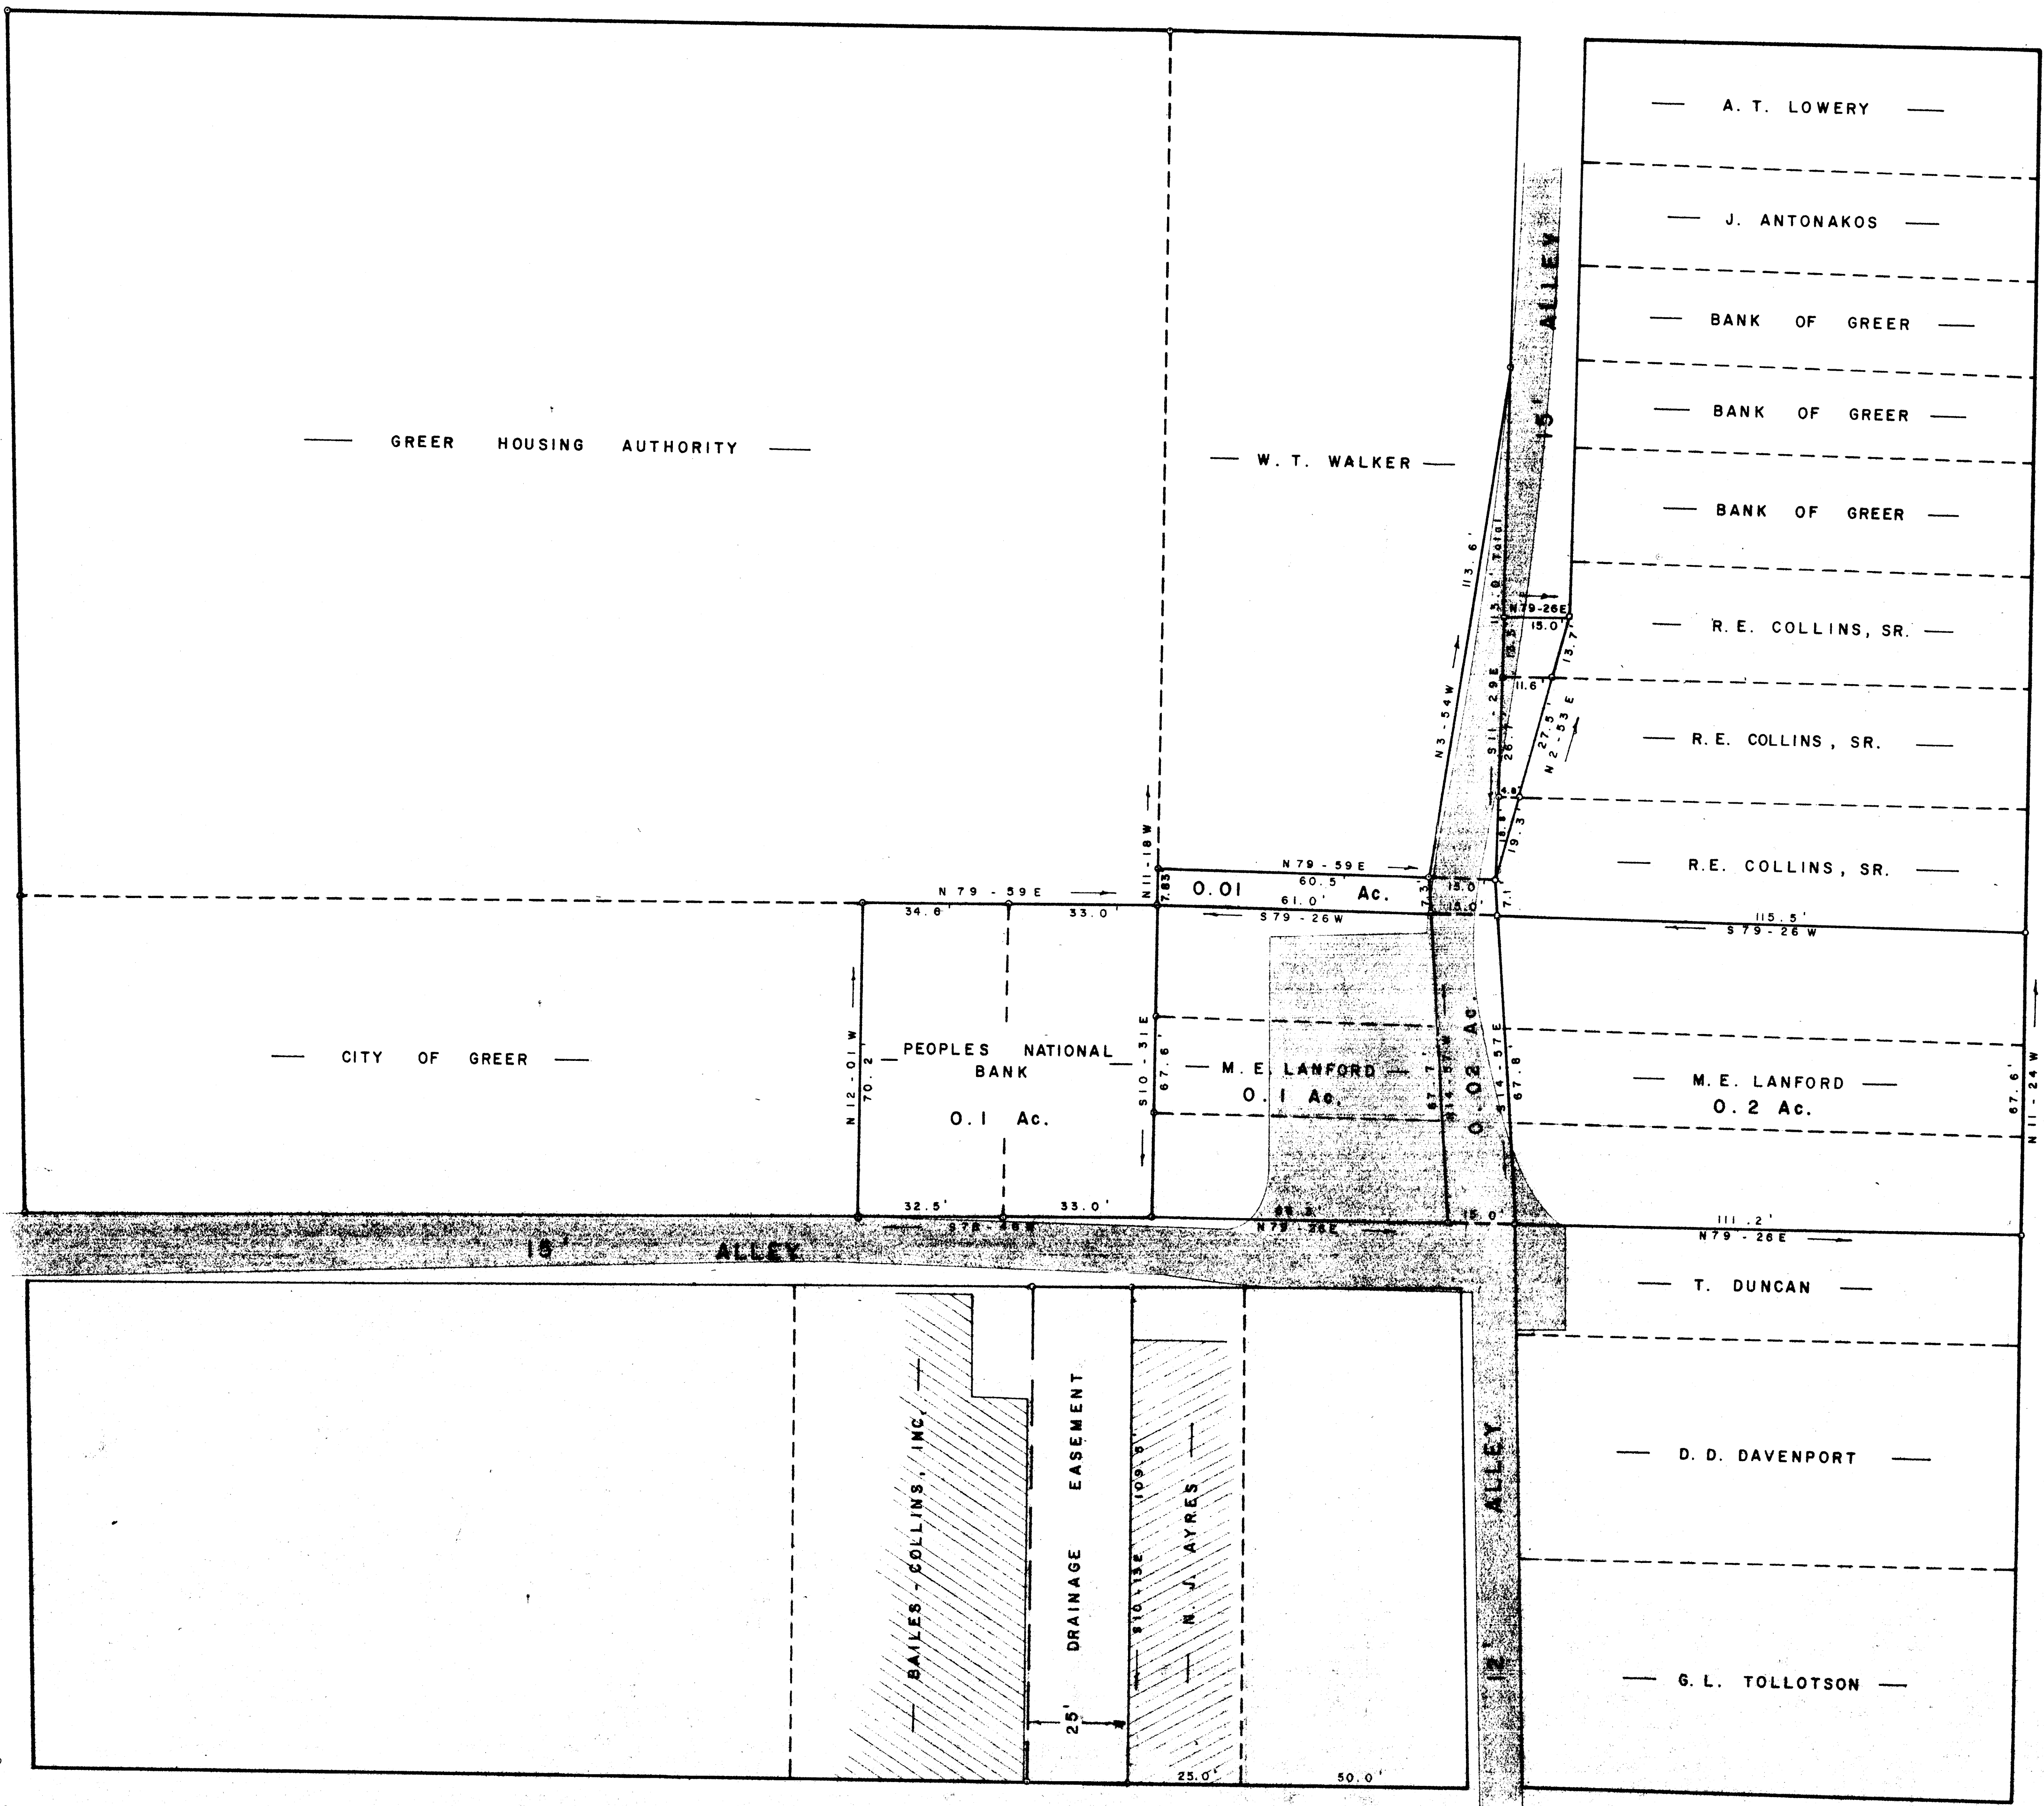

JAN 20 1984

10A-85

22634


RANDELL STREET

JAN 20 1984

SURVEY FOR  
GREENVILLE COUNTY  
REDEVELOPMENT AUTHORITY  
CITY OF GREER GREENVILLE CO.  
SOUTH CAROLINA  
AUGUST 25, 1983

10A-86

22634

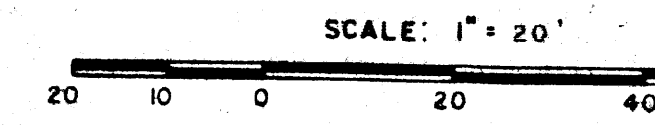

WRW

W. R. WILLIAMS, JR.  
ENGR./SURVEYOR, Inc.  
P. E. & L. S. No. 3979  
15 S. MAIN STREET  
TRAVELERS REST, S. C.  
29690

STATE OF SOUTH CAROLINA  
I hereby certify that the ratio of precision of the field survey is 1/5000 as shown hereon and the area was determined by the method of area calculation.  
W. R. Williams, Jr.  
P. E. & L. S. No. 3979

MICROFILMED

CERTIFIED