

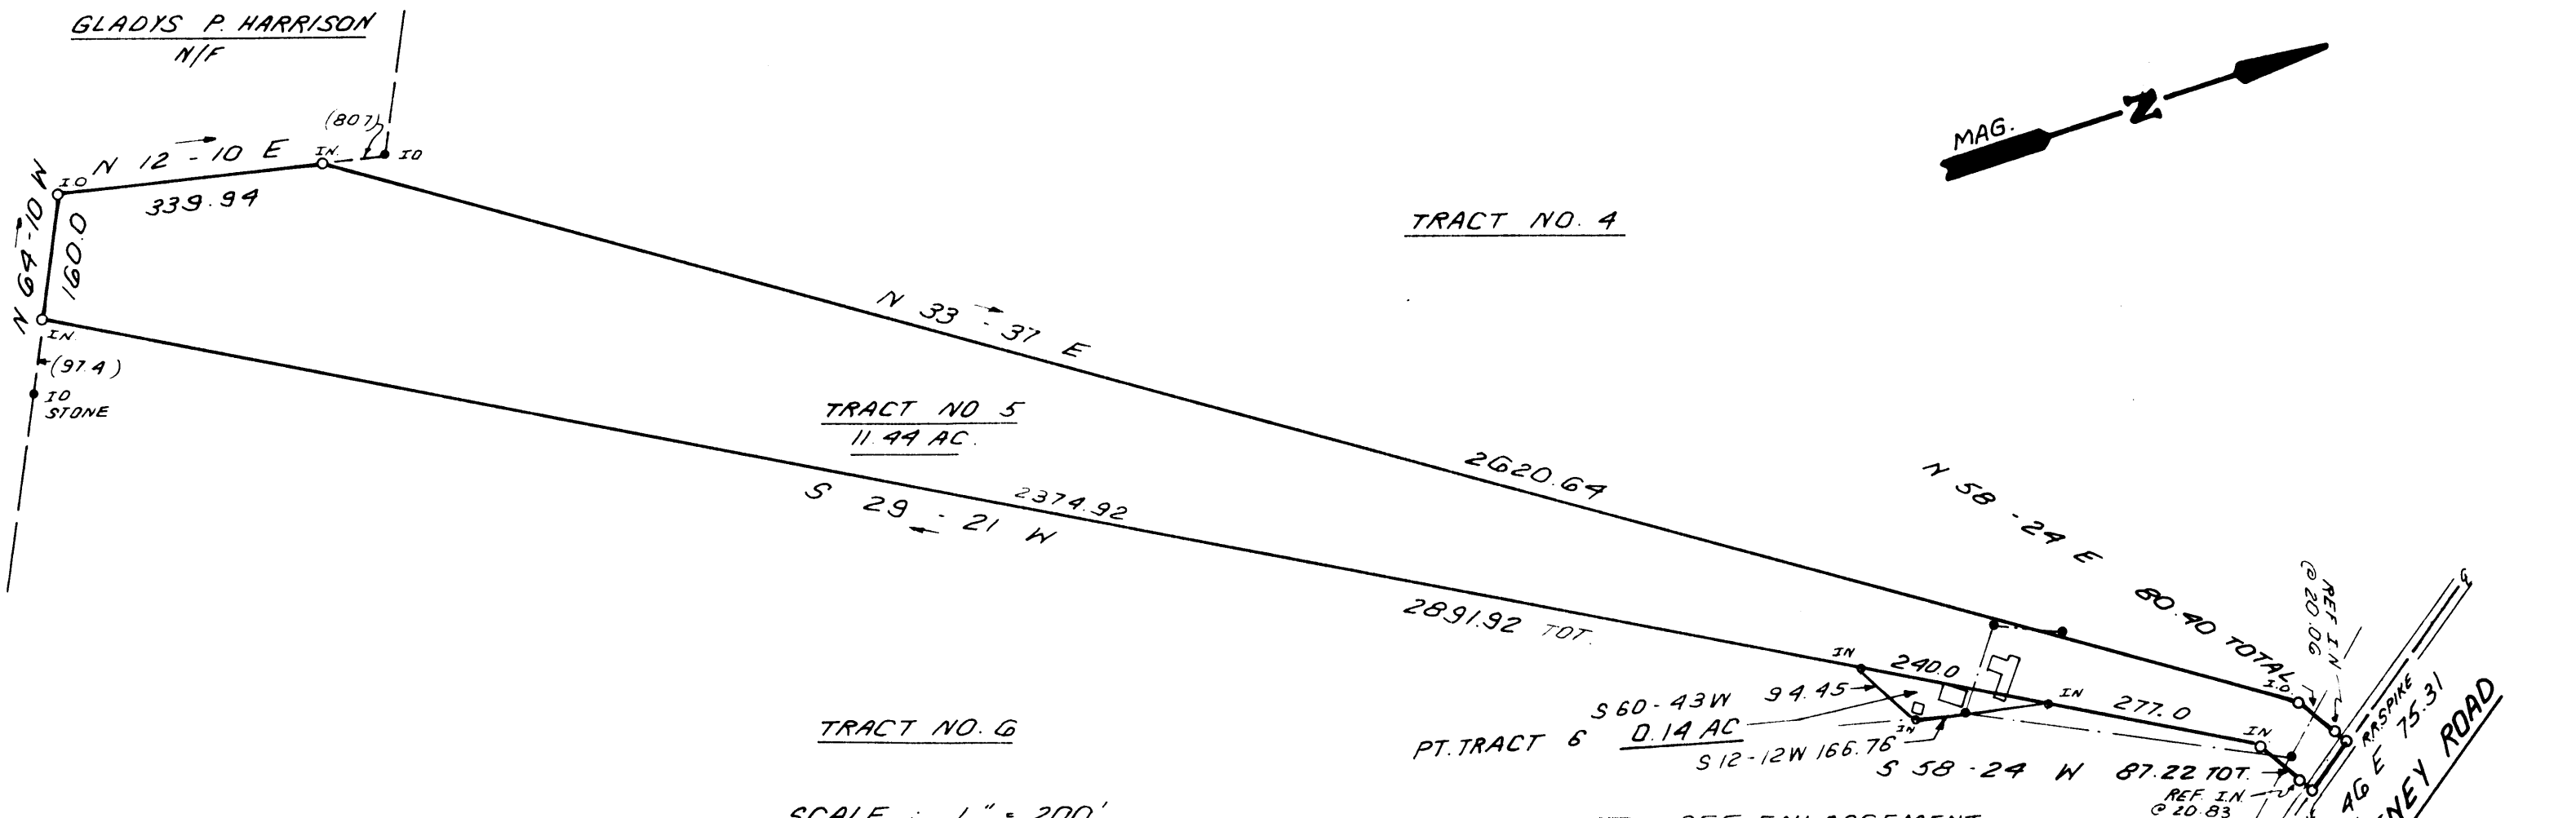


FILED
 GREENVILLE CO. S. C.
 JAN 20 10 32 AM '84
 DONNIE

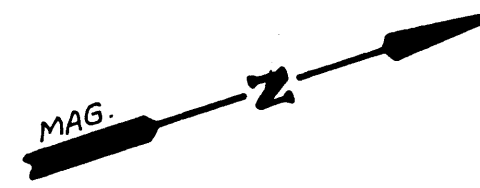

SCALE: 1" = 200'

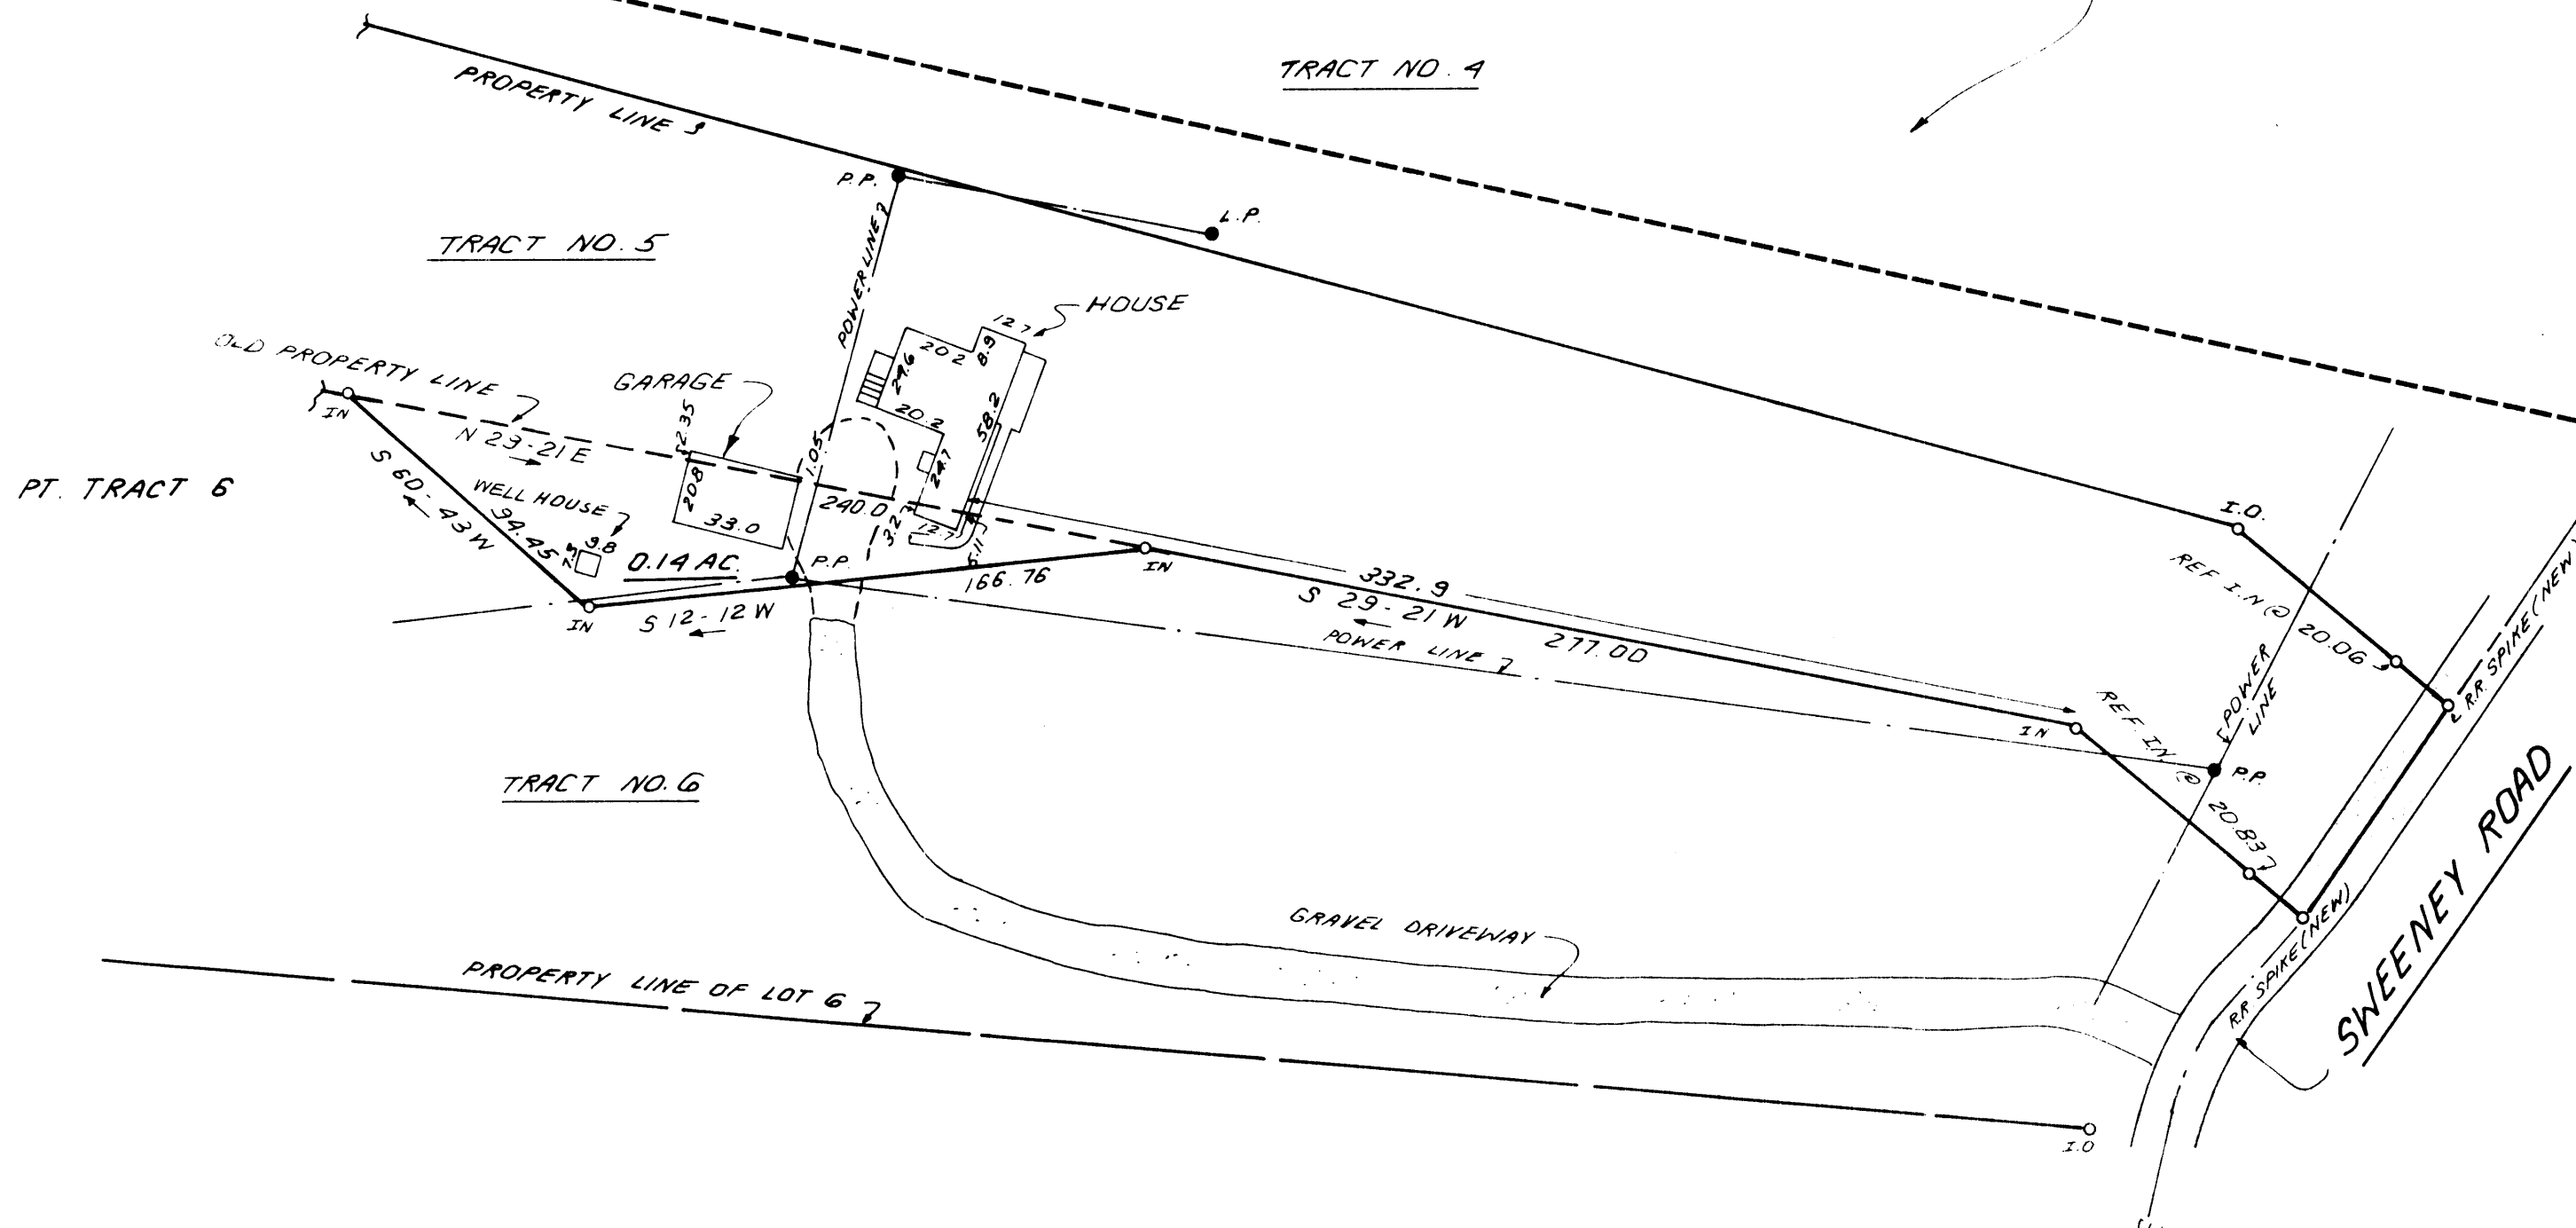

SCALE 1" = 50'

22627 ✓


10-A-87



This is to certify that the property shown on this plat was surveyed under my direct supervision. Property lines and improvements shown are located correctly and that visible encroachments exist unless otherwise shown. This property is not located in a designated flood hazard area.

James R. Freeland
 James R. Freeland PE and RLS 4781

PLAT BOOK 46 @ 33
 DEED BOOK 1029-377
 TAX MAP 575.2-1-13

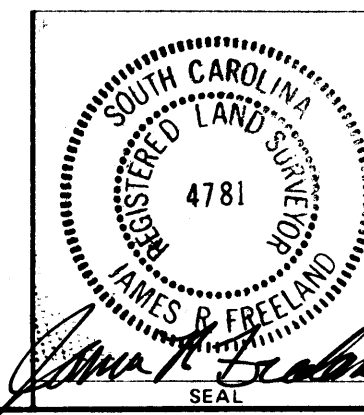

STATE OF SOUTH CAROLINA
 GREENVILLE COUNTY

GRACE SWEENEY ET AL.
 TRACT 5 & PART TRACT 6
 PROPERTY OF
 EARL F. SWEENEY
 BETTY K. SWEENEY

FREELAND & ASSOCIATES Engineers & Land Surveyors	
GREENVILLE S.C.	
SURVEY	D.C.H.
DRAWN	K.E.G.
CHECK	A.E.A.
SCALE	1" = 200'
DATE	1-12-84
DWG NO.	10349