
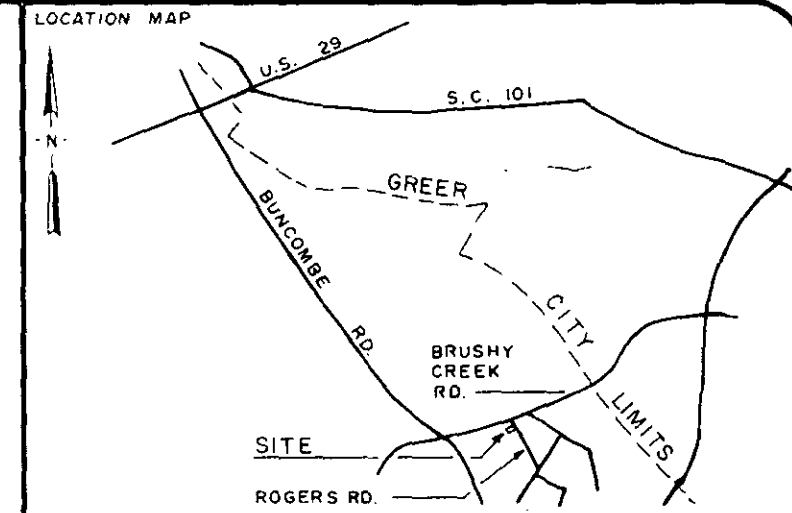



FILED  
GREENVILLE CO. S. C.  
Nov 2 9 01 AM '83  
DONNIE S. TANKERSLEY  
R.M.C.

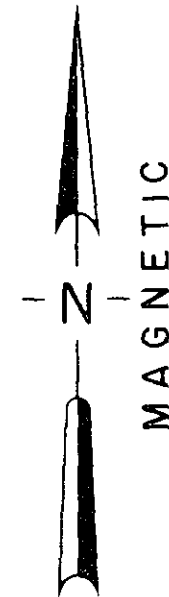

LEGEND	○	I.P. SET	△	STONE
	●	I.P. FOUND	⊙	R.R. SPIKE

I hereby certify that the ratio of precision of the field survey is 1/7000 as shown hereon and the area was determined by the coordinate method of area calculation.

I hereby certify that the measurements as shown on this plat are correct and that there are no encroachments or projections other than shown.

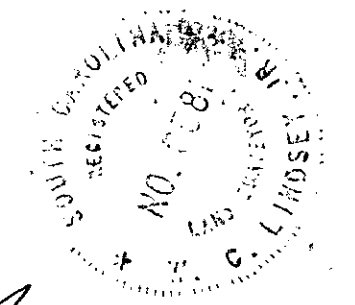


*W. C. Lindsey*  
SIGNATURE      10-25-83  
DATE

PROPERTY OF  
**J. COLLIER VAUGHAN**


SURVEYED FOR  
**STEVEN E. LINDSEY**

GREENVILLE COUNTY      SOUTH CAROLINA

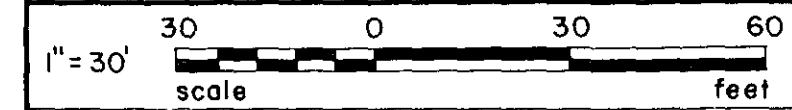

DRAWN	CHECK	DATE	JOB NO.
TDL	WCL	21 OCT 1983	1596

**LINDSEY & ASSOCIATES**  
HWY. 253 RT. 1, TAYLORS S.C. 29687  
ELECTRO LAND- & HYDROGRAPHIC SURVEYORS

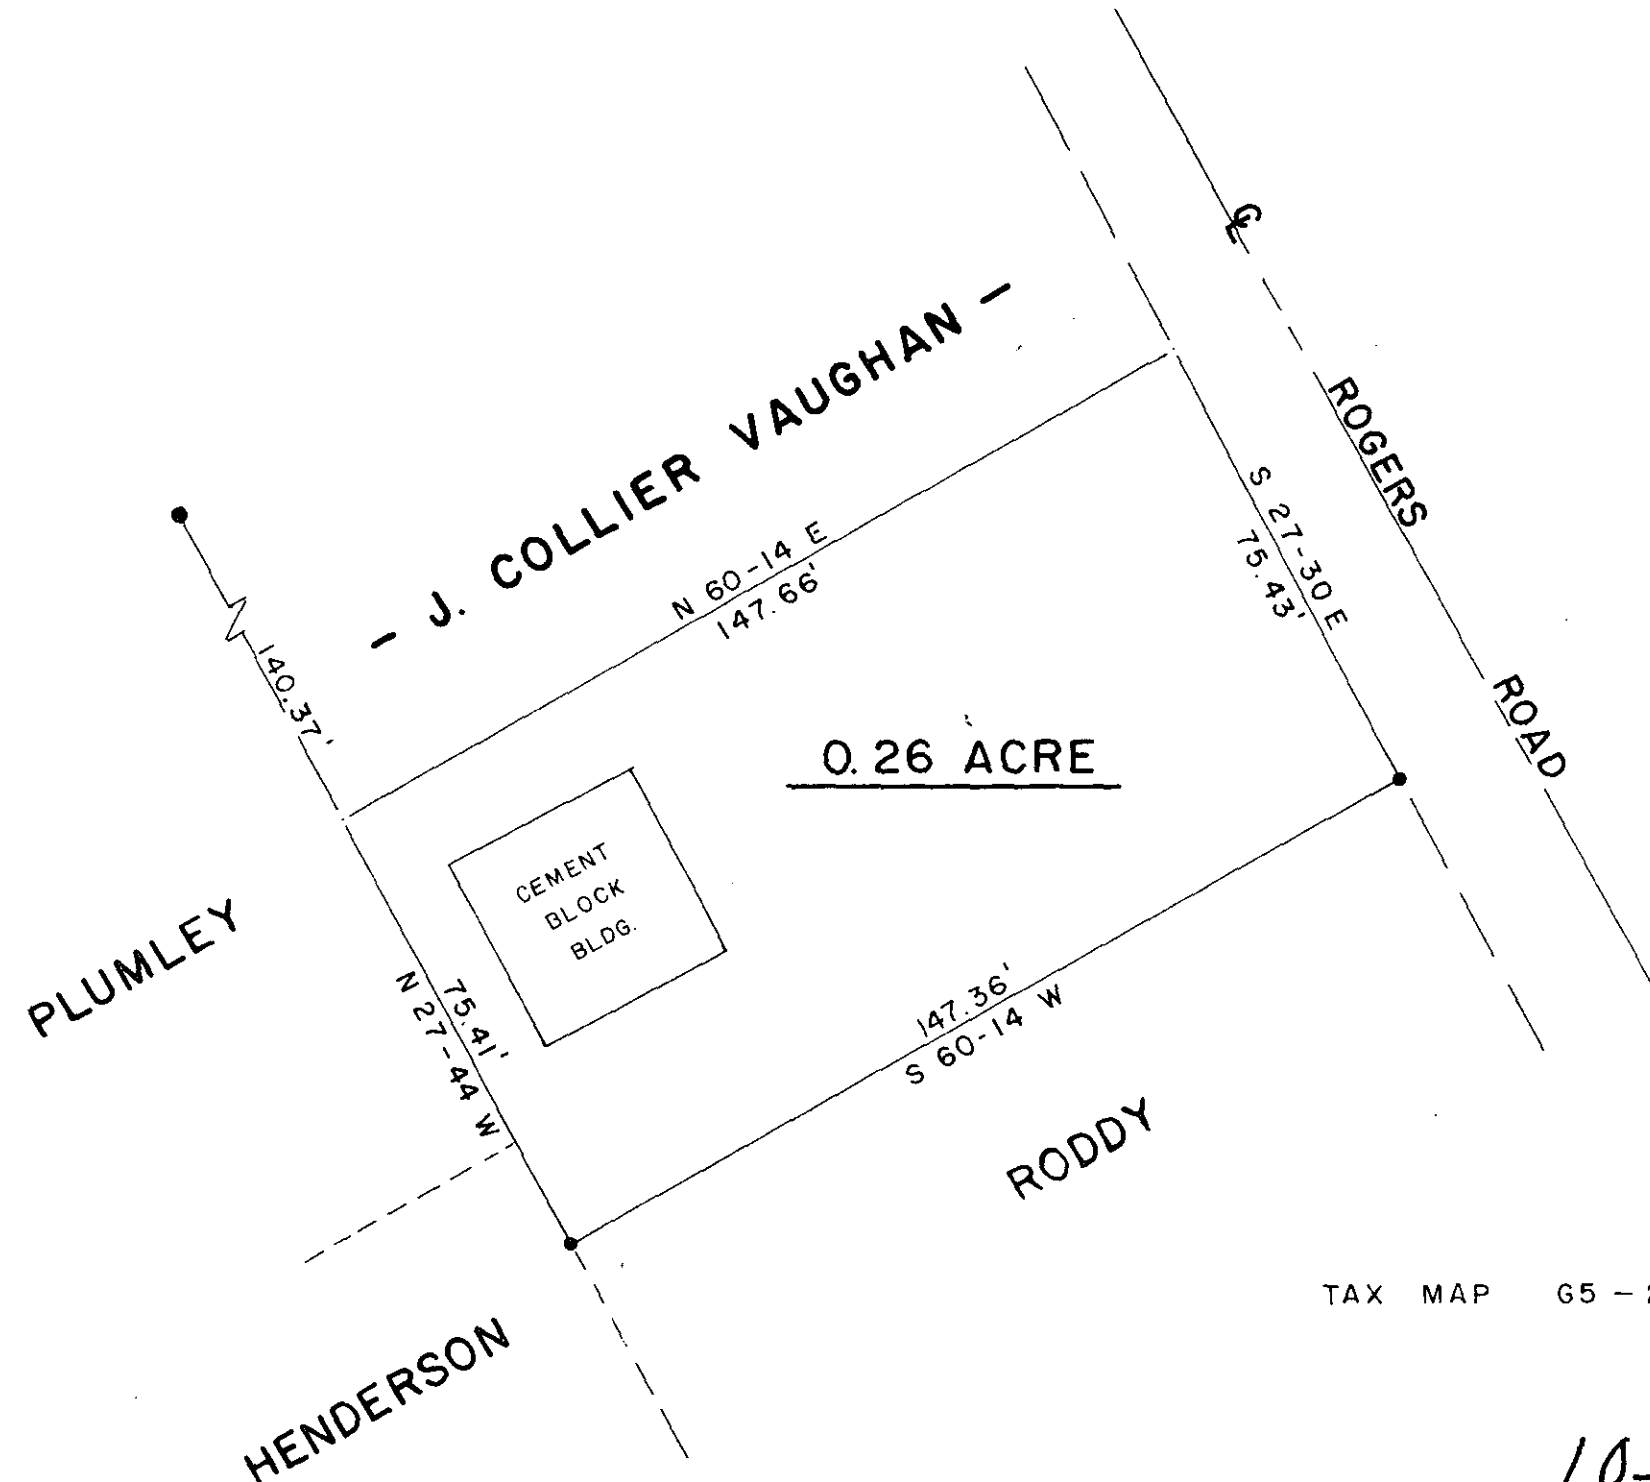

TAX MAP 65 - 2 - 46, 47, 48

14608

10-C-51

PRINT MACHINE INC.

MICROFILMED