



JERRY L. & ALICE B. SCHOLL -

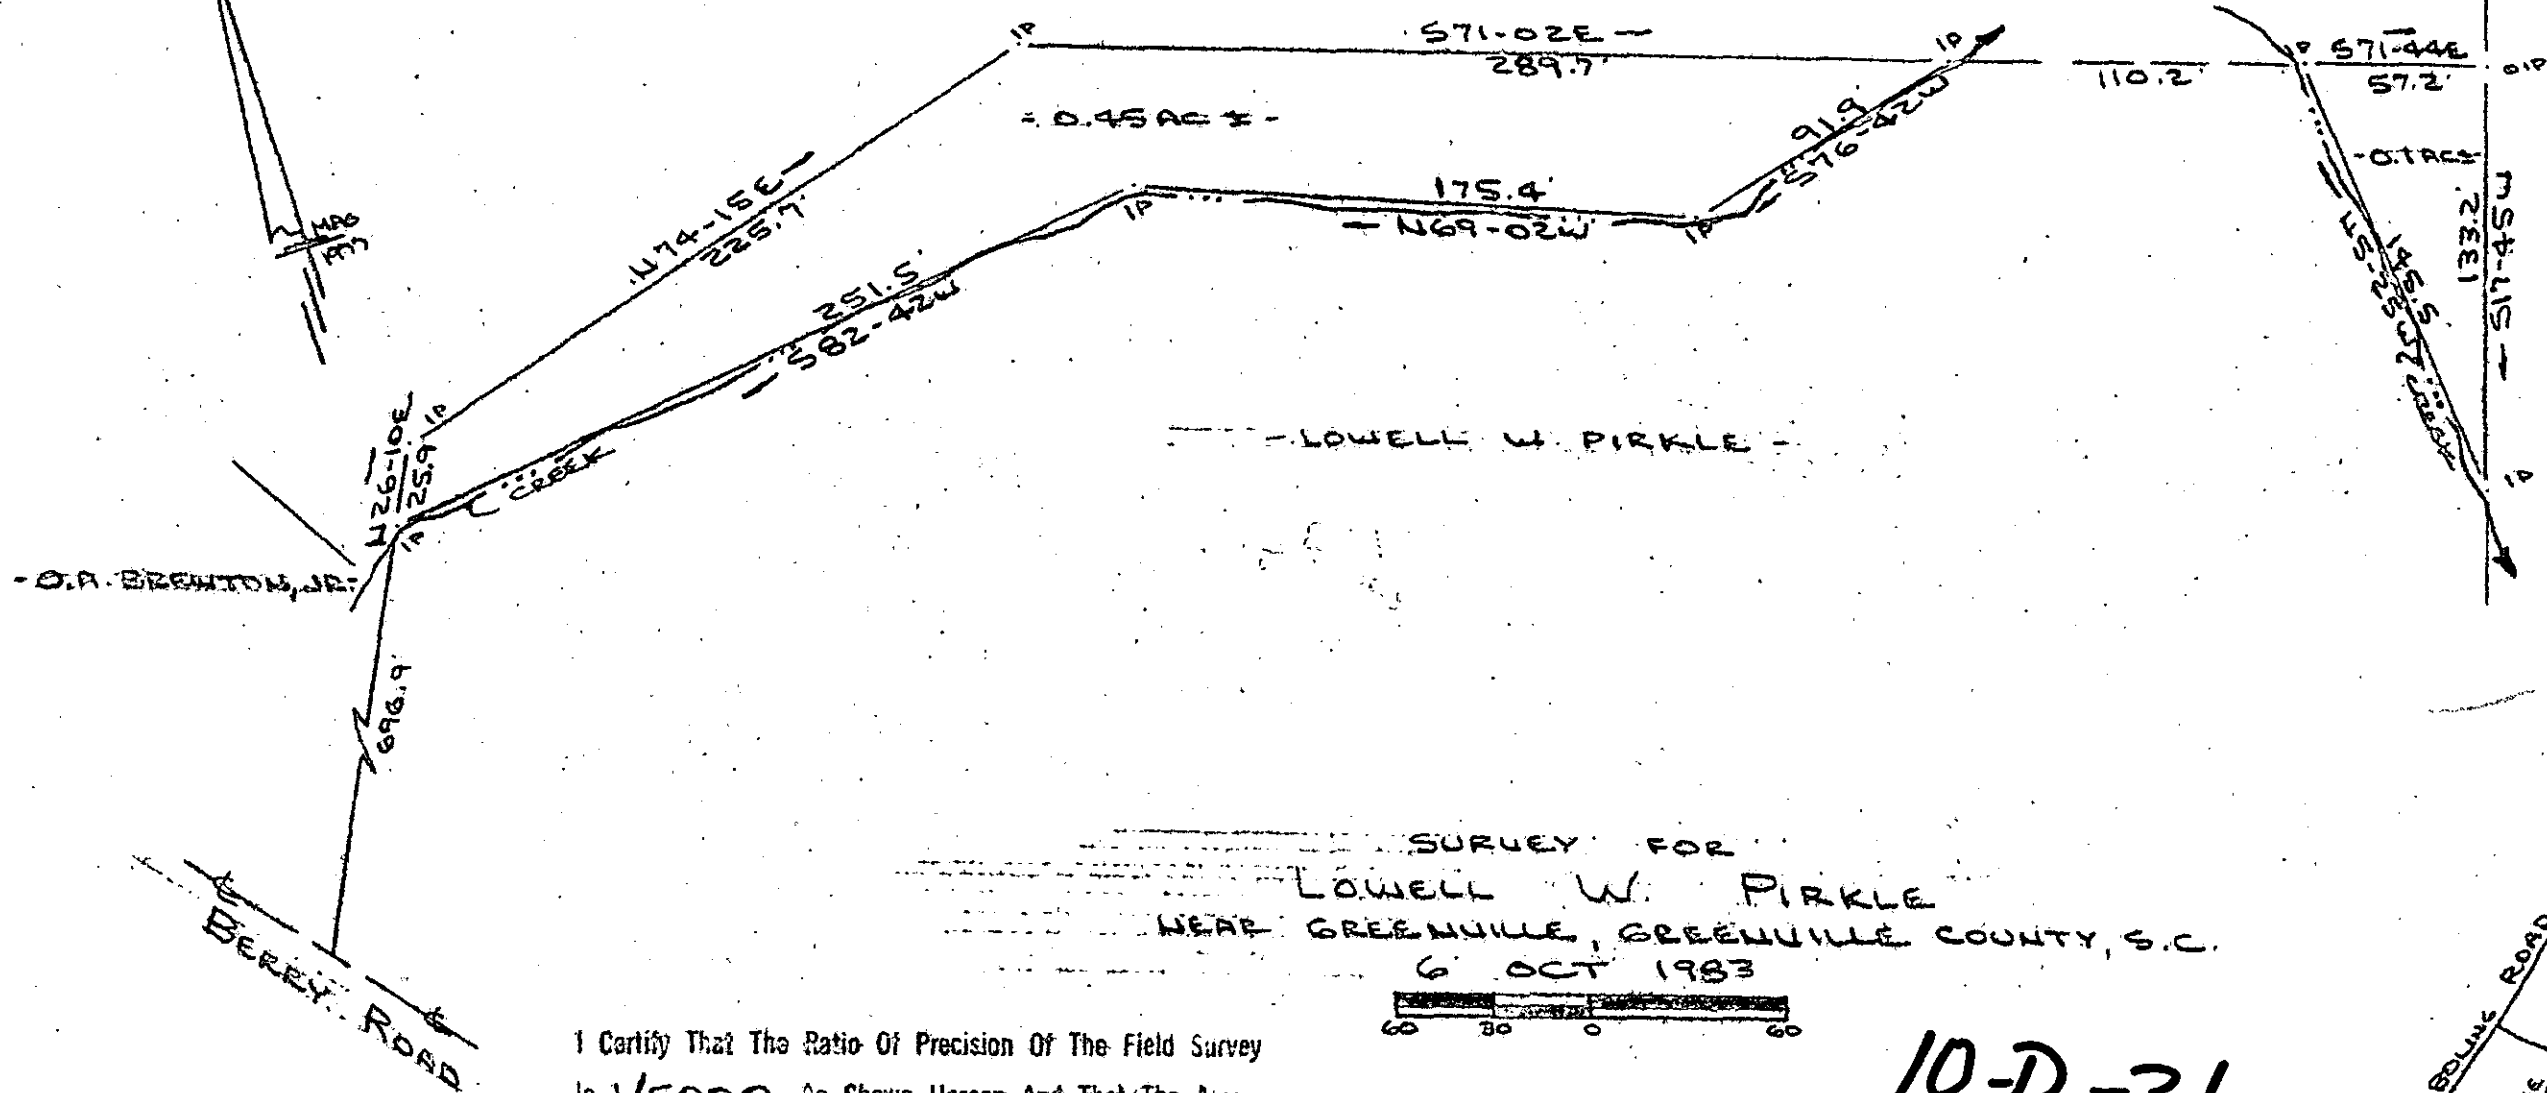

TAYLORS FIRE & SEWER DISTRICT -

O.A. BRENTON, JR.

SURVEY FOR  
 LOWELL W. PIRKLE  
 NEAR GREENVILLE, GREENVILLE COUNTY, S.C.  
 6 OCT 1983

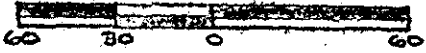

I Certify That The Ratio Of Precision Of The Field Survey  
 Is 1/5000 As Shown Hereon And That The Area  
 Determined By D.M.D. Method Of Area Calculations.

*R. B. [Signature]*  
 RLS # 1952


CAROLINA SURVEYING CO.  
 112 MANLY ST.  
 GREENVILLE, S.C.

10-D-36

13603 ✓

OCT 26 1983

FILED  
 GREENVILLE CO. S.C.  
 OCT 26 12 29 PM '83  
 DONNIE S. JANKENSLEY  
 R.M.C.

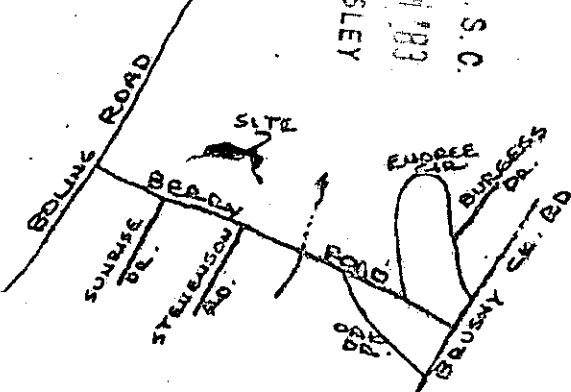

Recordable Plat

UNRECORDED