
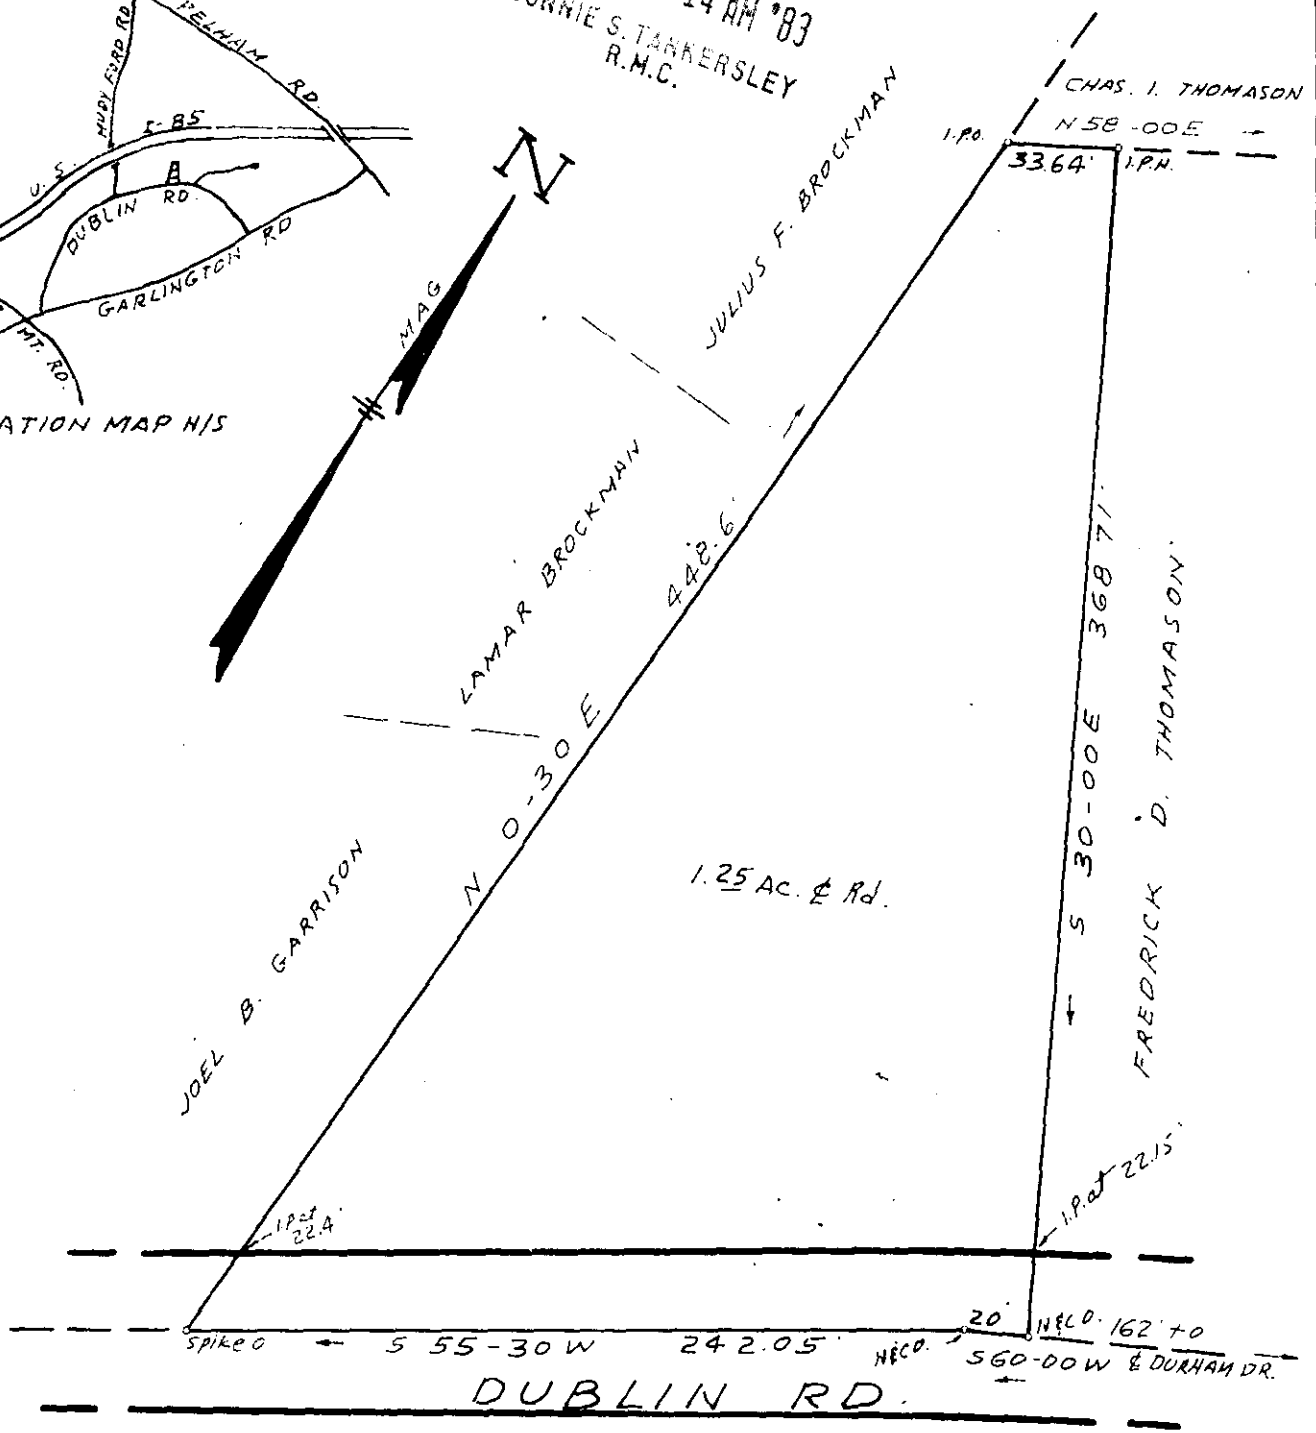
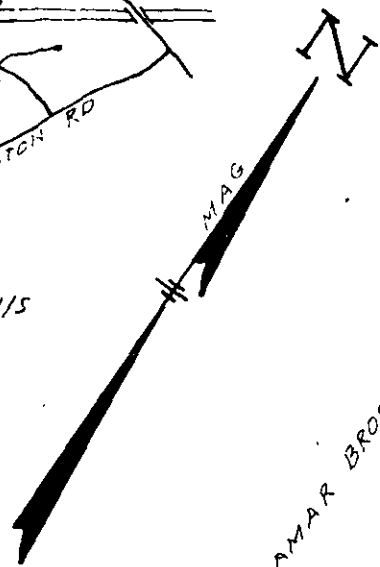


FILED
GREENVILLE CO. S.C.
DEC 14 11 14 AM '83

MICROFILMED

DONNIE S. TANKERSLEY
R.M.C.

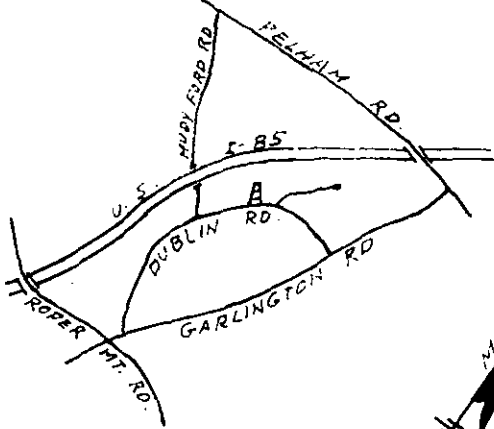

I CERTIFY THAT THE RATIO OF PRECISION OF THE FIELD SURVEY IS 1/1000000 AND AREA WAS COMPUTED BY DIAPHRAGM METHOD OUT OF 5334

SURVEY FOR
GLENN D. DURHAM
GREENVILLE CO. S.C.


10-E-96

DEC 8, 1983 DEC 14 1983



18978

SCALE 1" = 60'

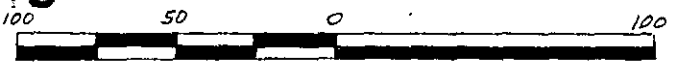

C.O. Riddle
R.L.S. # 1347

C.O. RIDDLE SURVEYING CO. OCCI

FB. F-83

3.00 CF 93