


FILED
GREENVILLE CO. S. C.
DEC 14 11 44 AM '83
DONNIE S. TANKERSLEY
R.M.C.

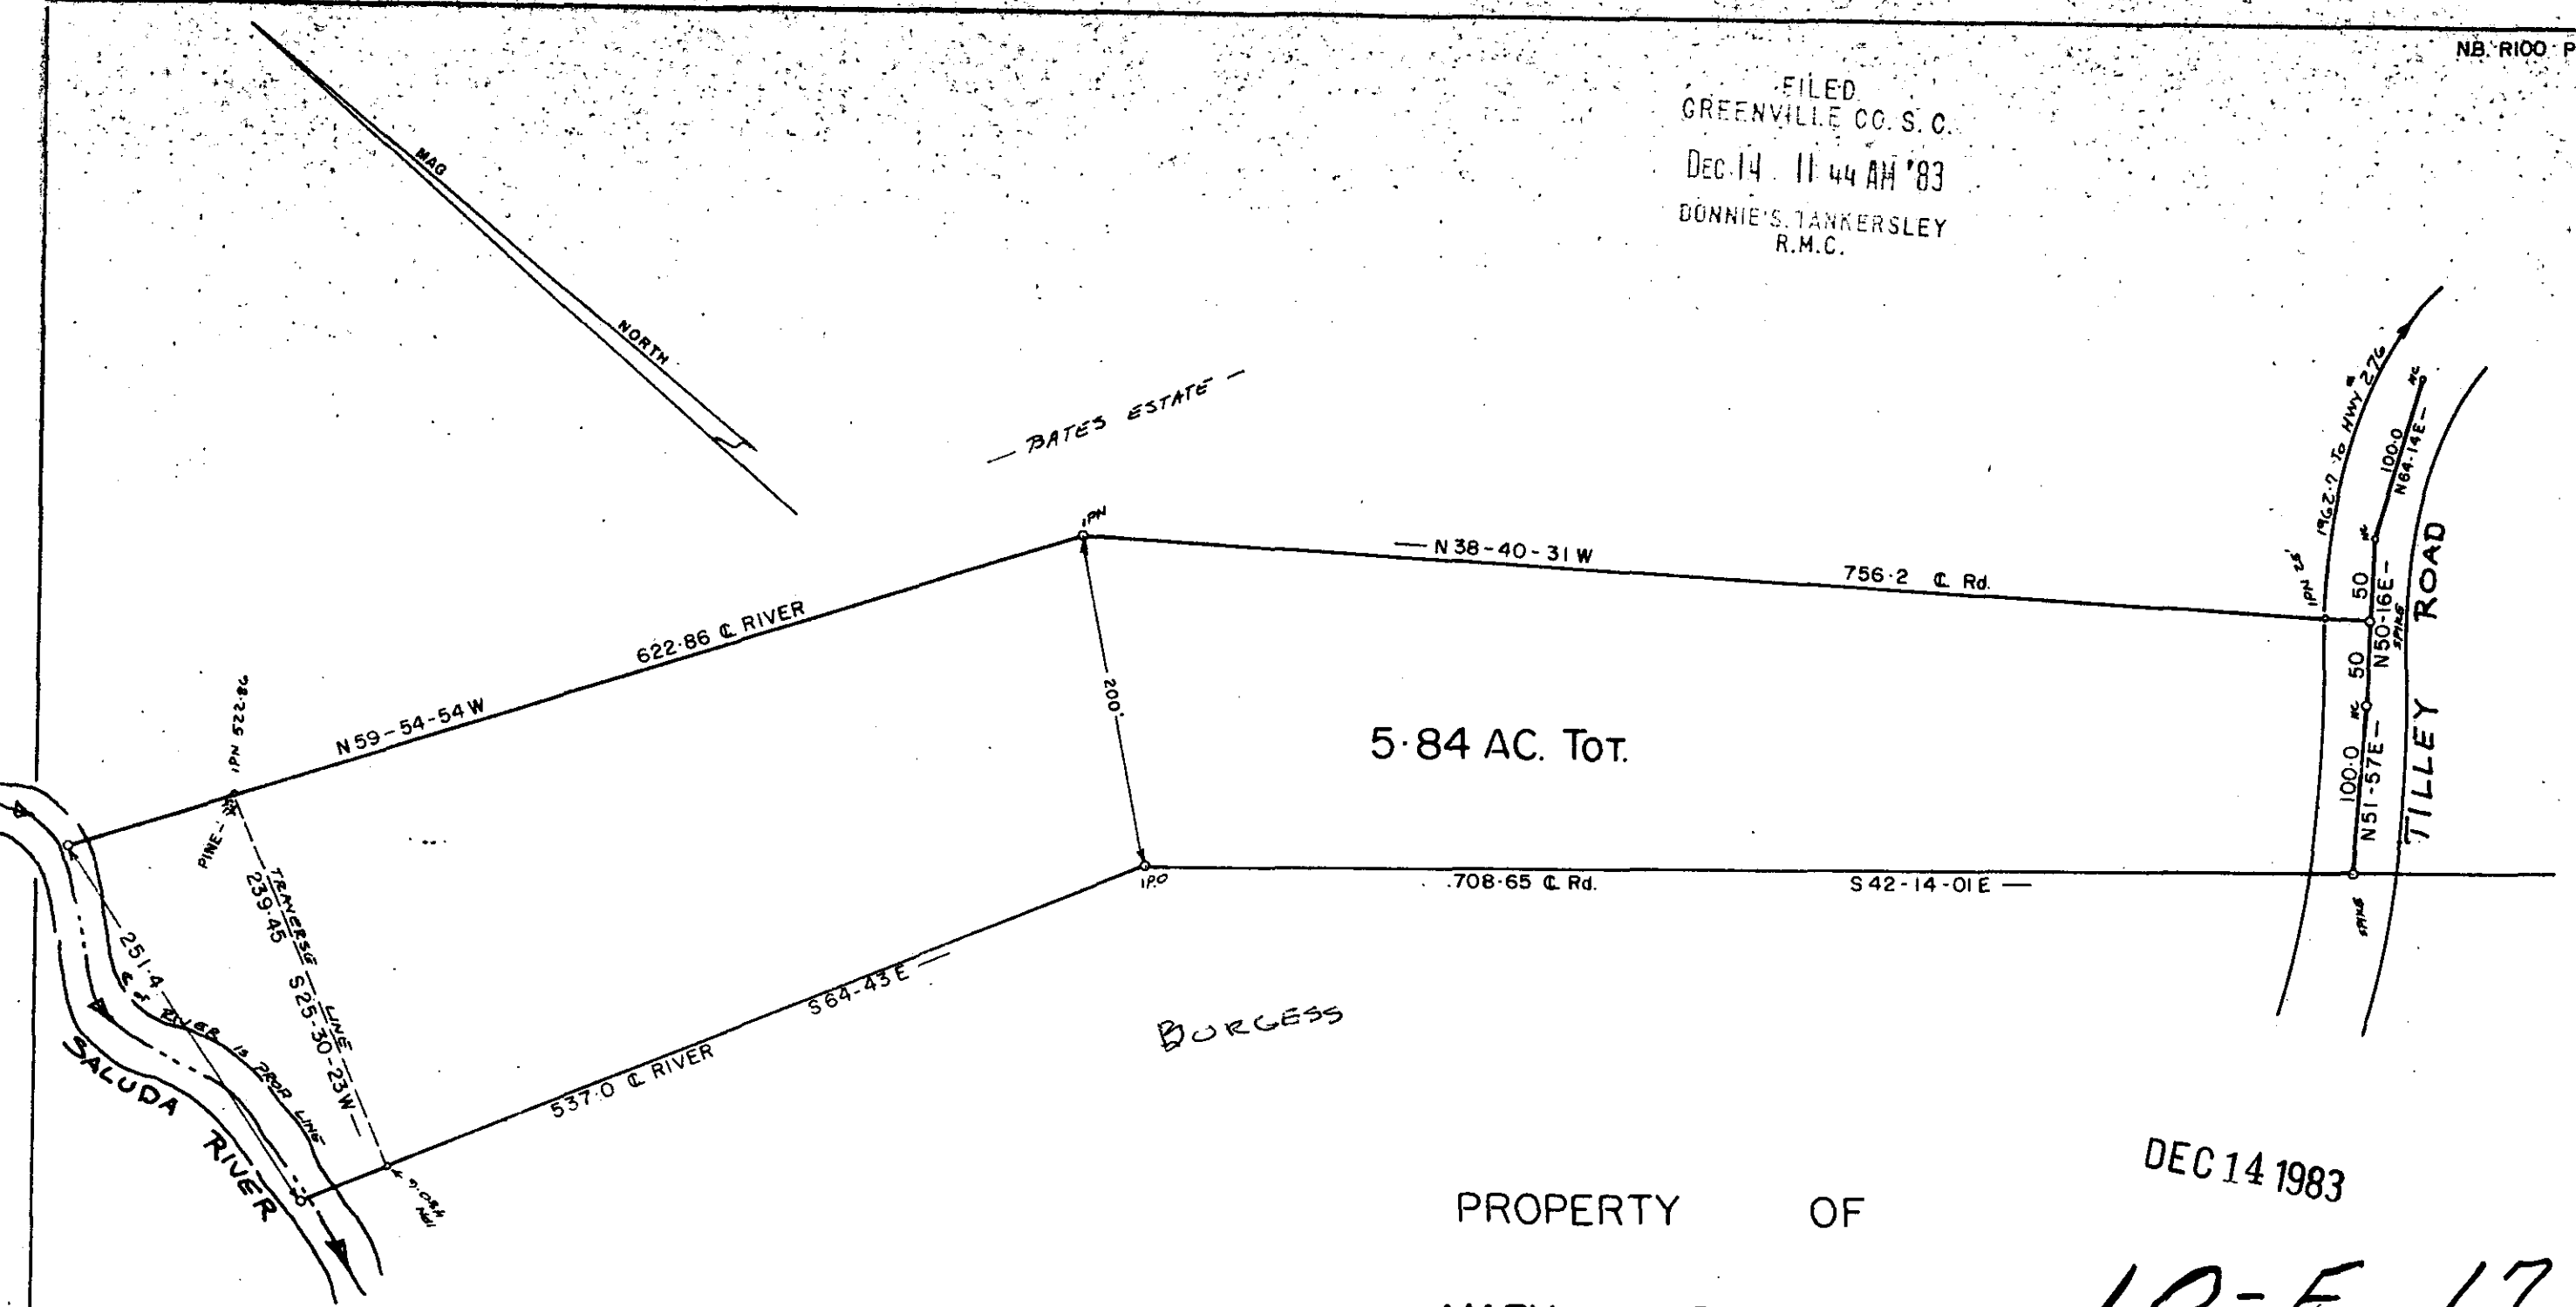


5.84 AC. Tot.

PROPERTY OF
MARY BURGESS

GREENVILLE COUNTY, S. C.


OCT. - 28 - 1983

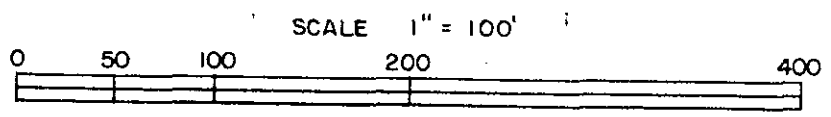

DEC 14 1983

10-F 17

18982 ✓

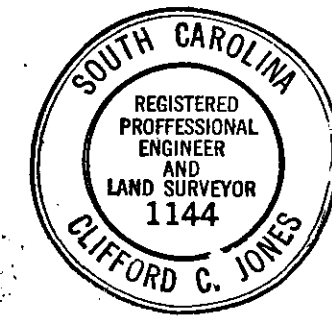

JONES ENGINEERING SERVICE 1006 EAST PERRY RD. GREENVILLE S. C. 29609 PH: 232-1345