



FILED  
GREENVILLE CO. S.C.  
DEC 15 4 43 PM '83  
DONNIE S. TANKERSLEY  
R.M.C.

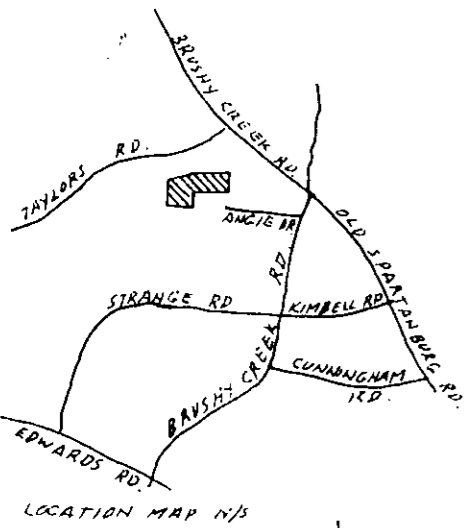

LOCATION MAP N/S

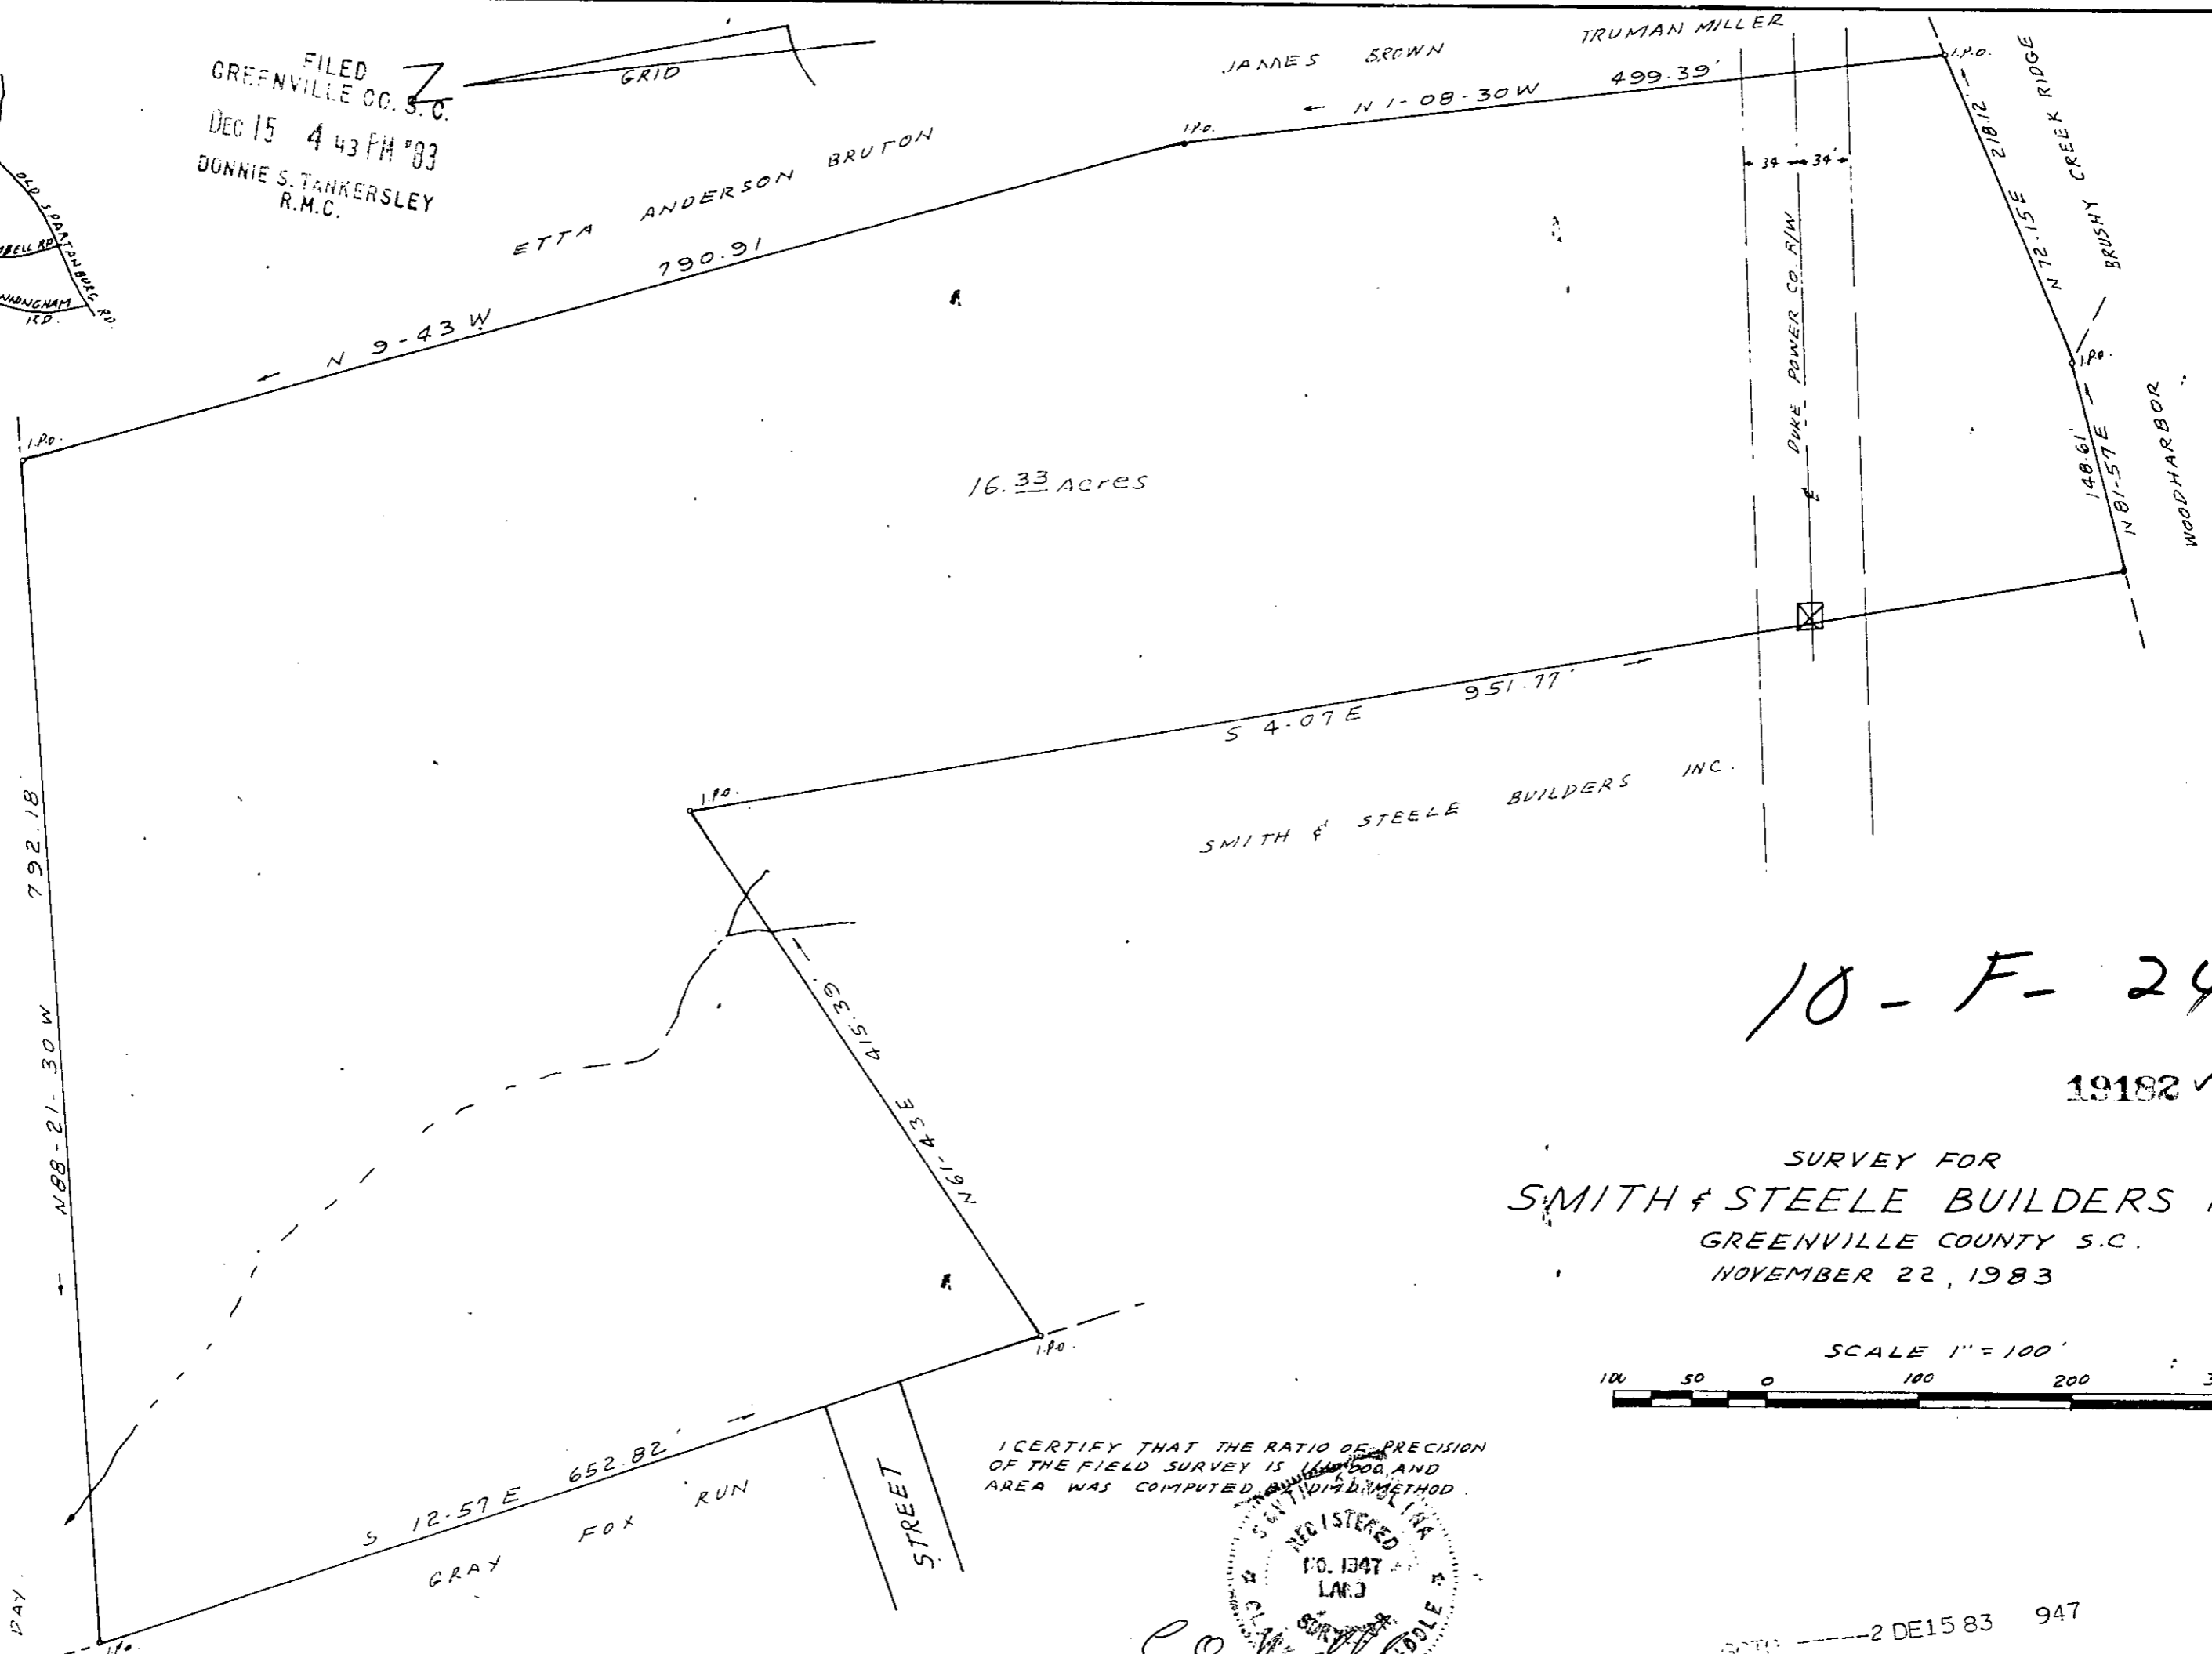


16.33 Acres


10-F-24

19182 ✓

SURVEY FOR  
SMITH & STEELE BUILDERS INC.  
GREENVILLE COUNTY S.C.  
NOVEMBER 22, 1983

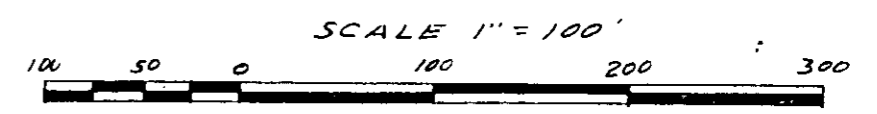

I CERTIFY THAT THE RATIO OF PRECISION  
OF THE FIELD SURVEY IS 1/1000 AND  
AREA WAS COMPUTED BY THE METHOD

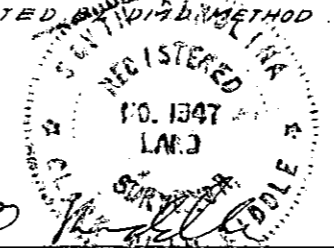

C.O. RIDDLE  
R.L.S. #1347

5000-2 DE 15 83 947  
C.O. RIDDLE SURVEYING CO. Greenville, S.C.

MICROFILMED  
50001