
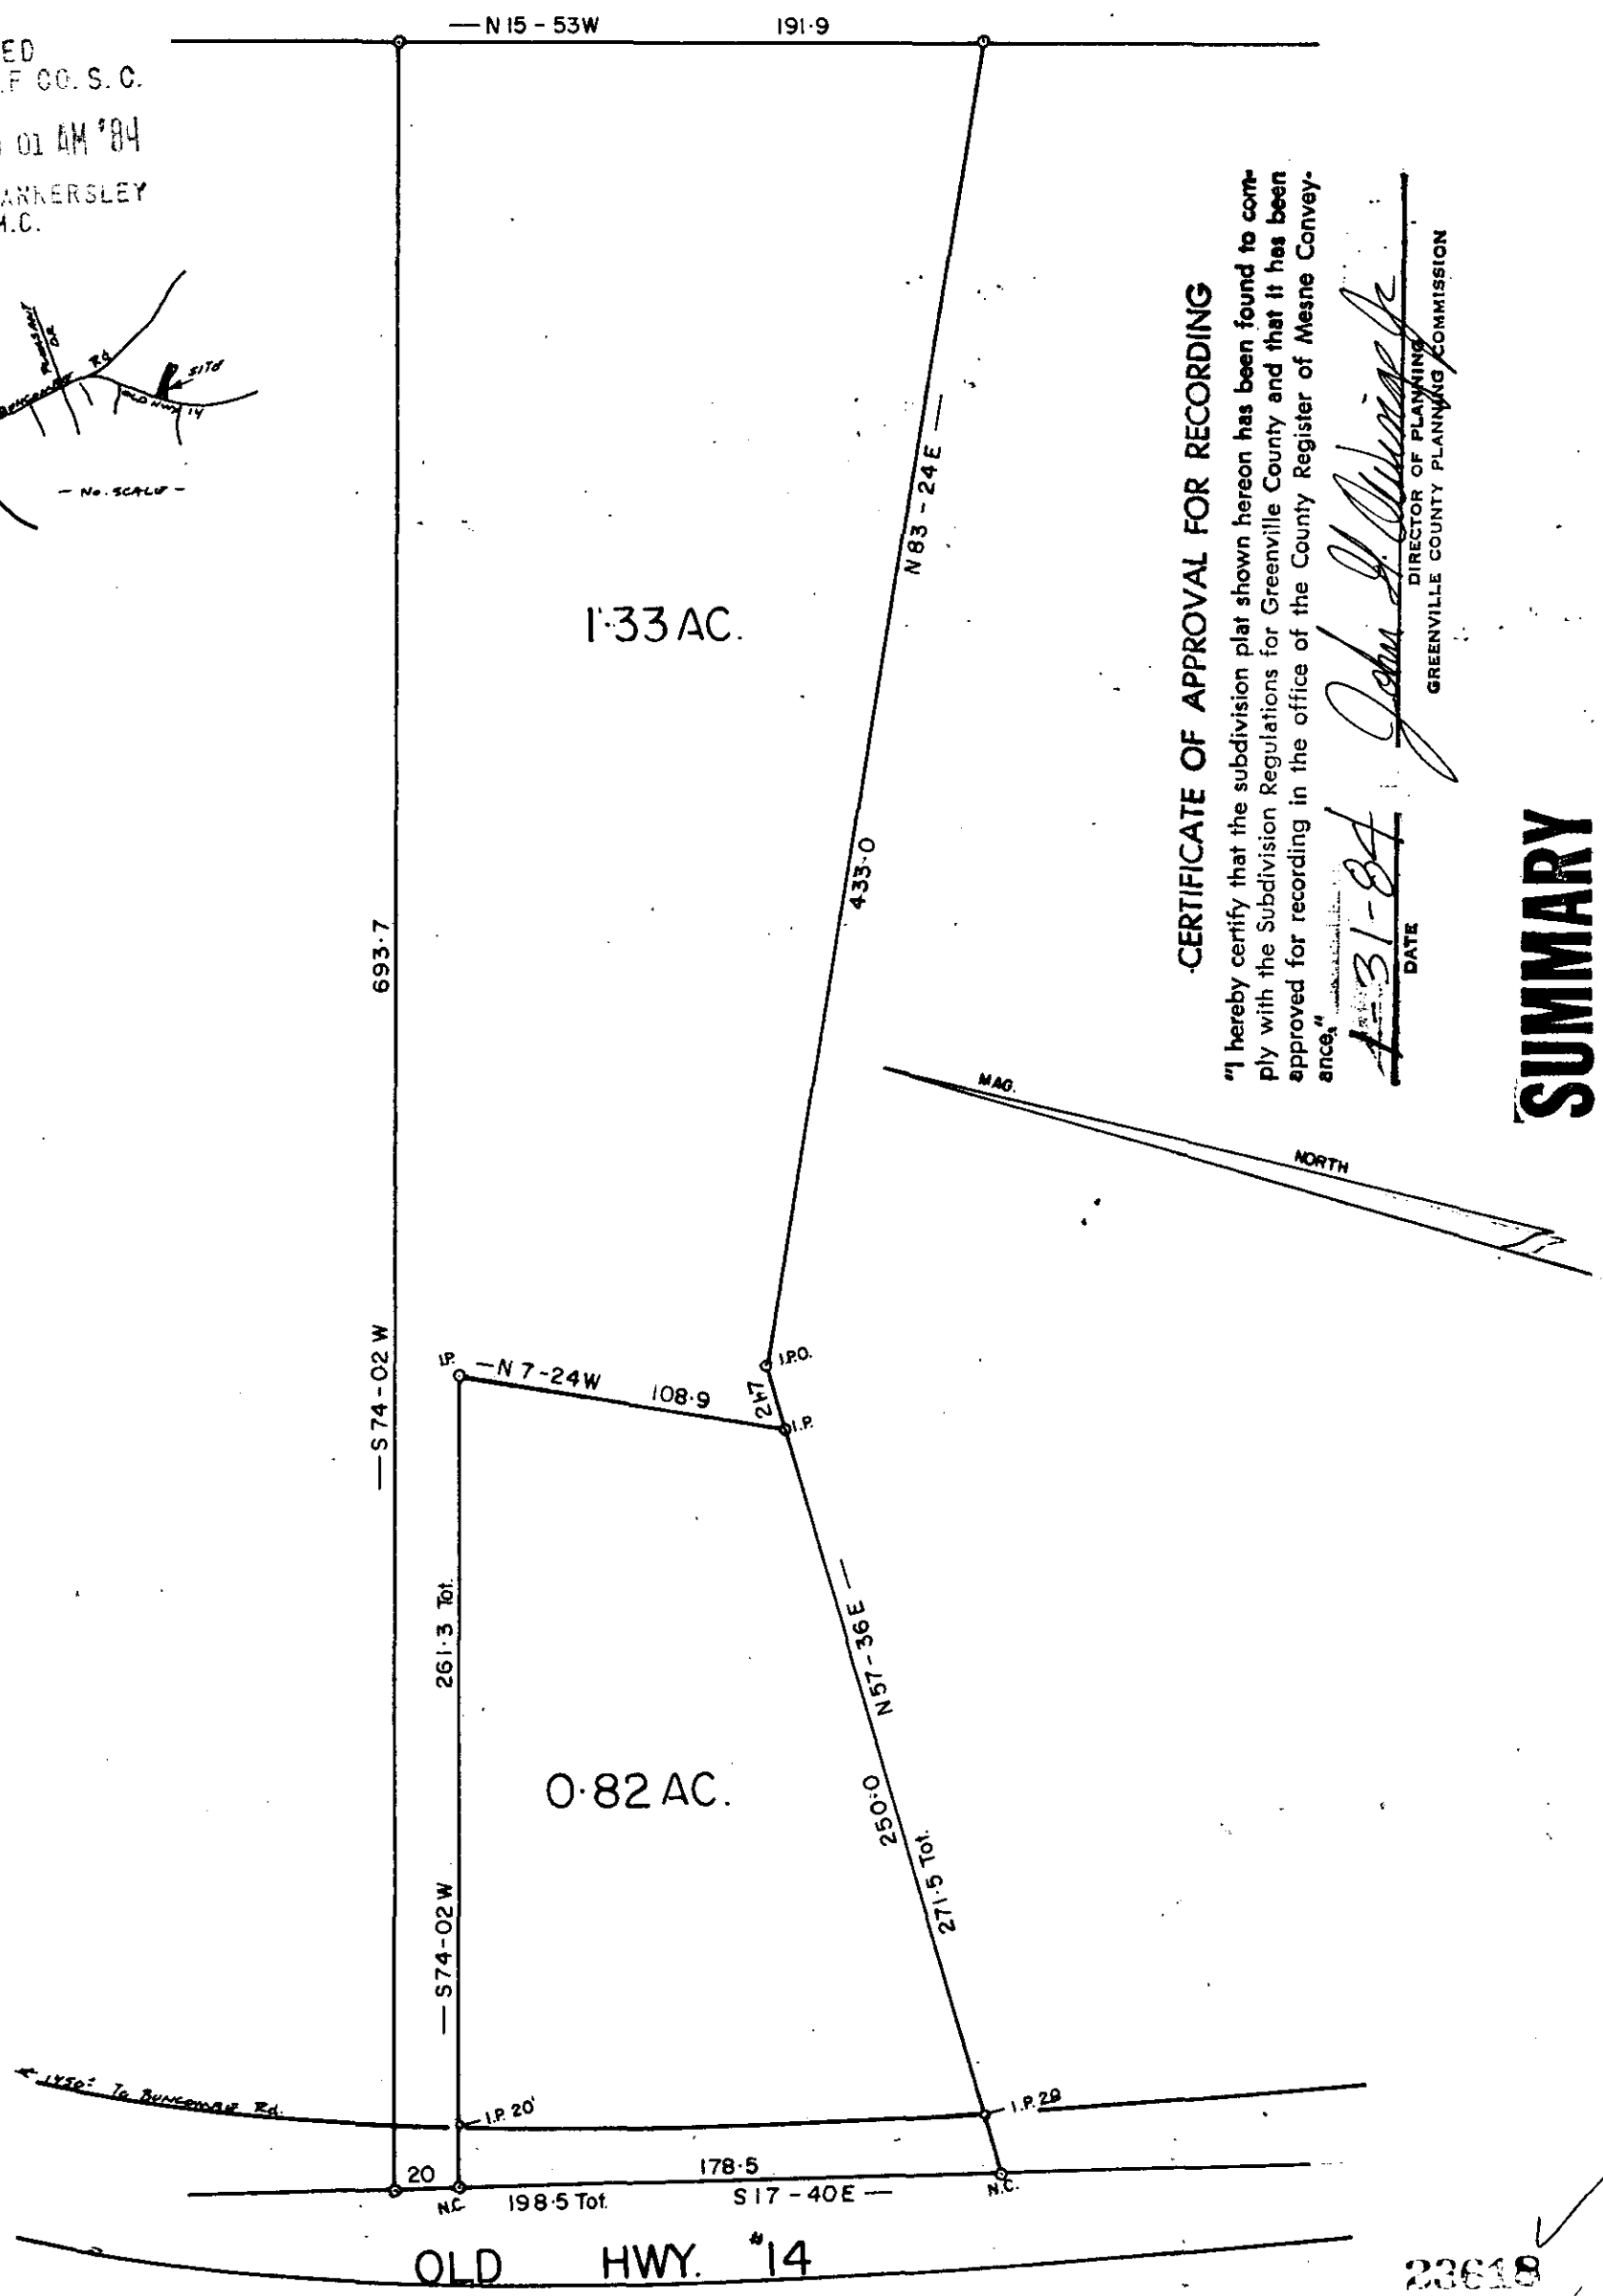


FILED
GREENVILLE CO. S. C.
JAN 31 10 01 AM '84
DONNIE S. TANKERSLEY
R.M.C.

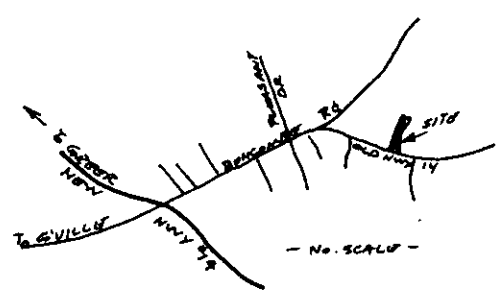

CERTIFICATE OF APPROVAL FOR RECORDING

"I hereby certify that the subdivision plat shown hereon has been found to comply with the Subdivision Regulations for Greenville County and that it has been approved for recording in the office of the County Register of Mesne Conveyances."

DATE 1-31-84
John J. Williams, Jr.
DIRECTOR OF PLANNING
GREENVILLE COUNTY PLANNING COMMISSION

SUMMARY

SC10
--- 1 JA31 84
231

PROPERTY OF
Robert T. & Maxine J. Thompson

23618 ✓
10-E 88
JAN 31 1984

GREENVILLE COUNTY, S. C.

MAY - 4 - 1983
SCALE 1" = 60'



BLK. BK. 528-3 - 1 - 10-20
SEC. PLAT BK. 72-28

