



MICROFILMED

FILED  
GREENVILLE CO. S. C.  
FEB 15 9 39 AM '84  
DONNIE S. THOMPSON  
R.M.C.

N. M. BRAMLETT  
D. B. 1042 @ 690

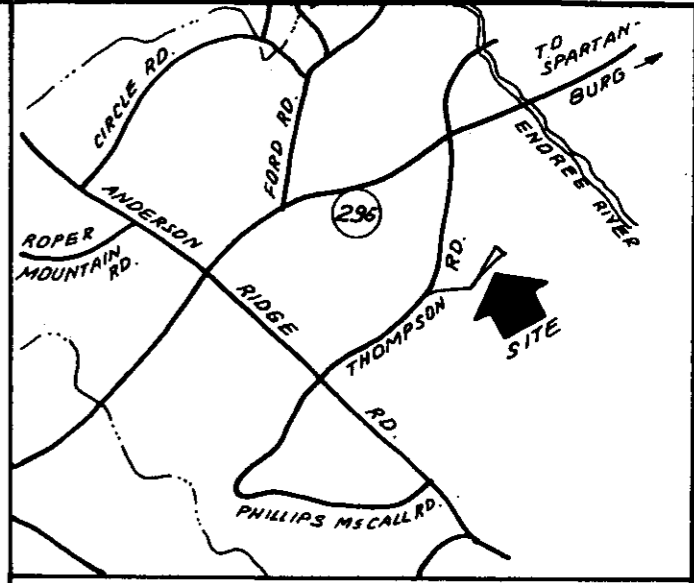

LOCATION MAP

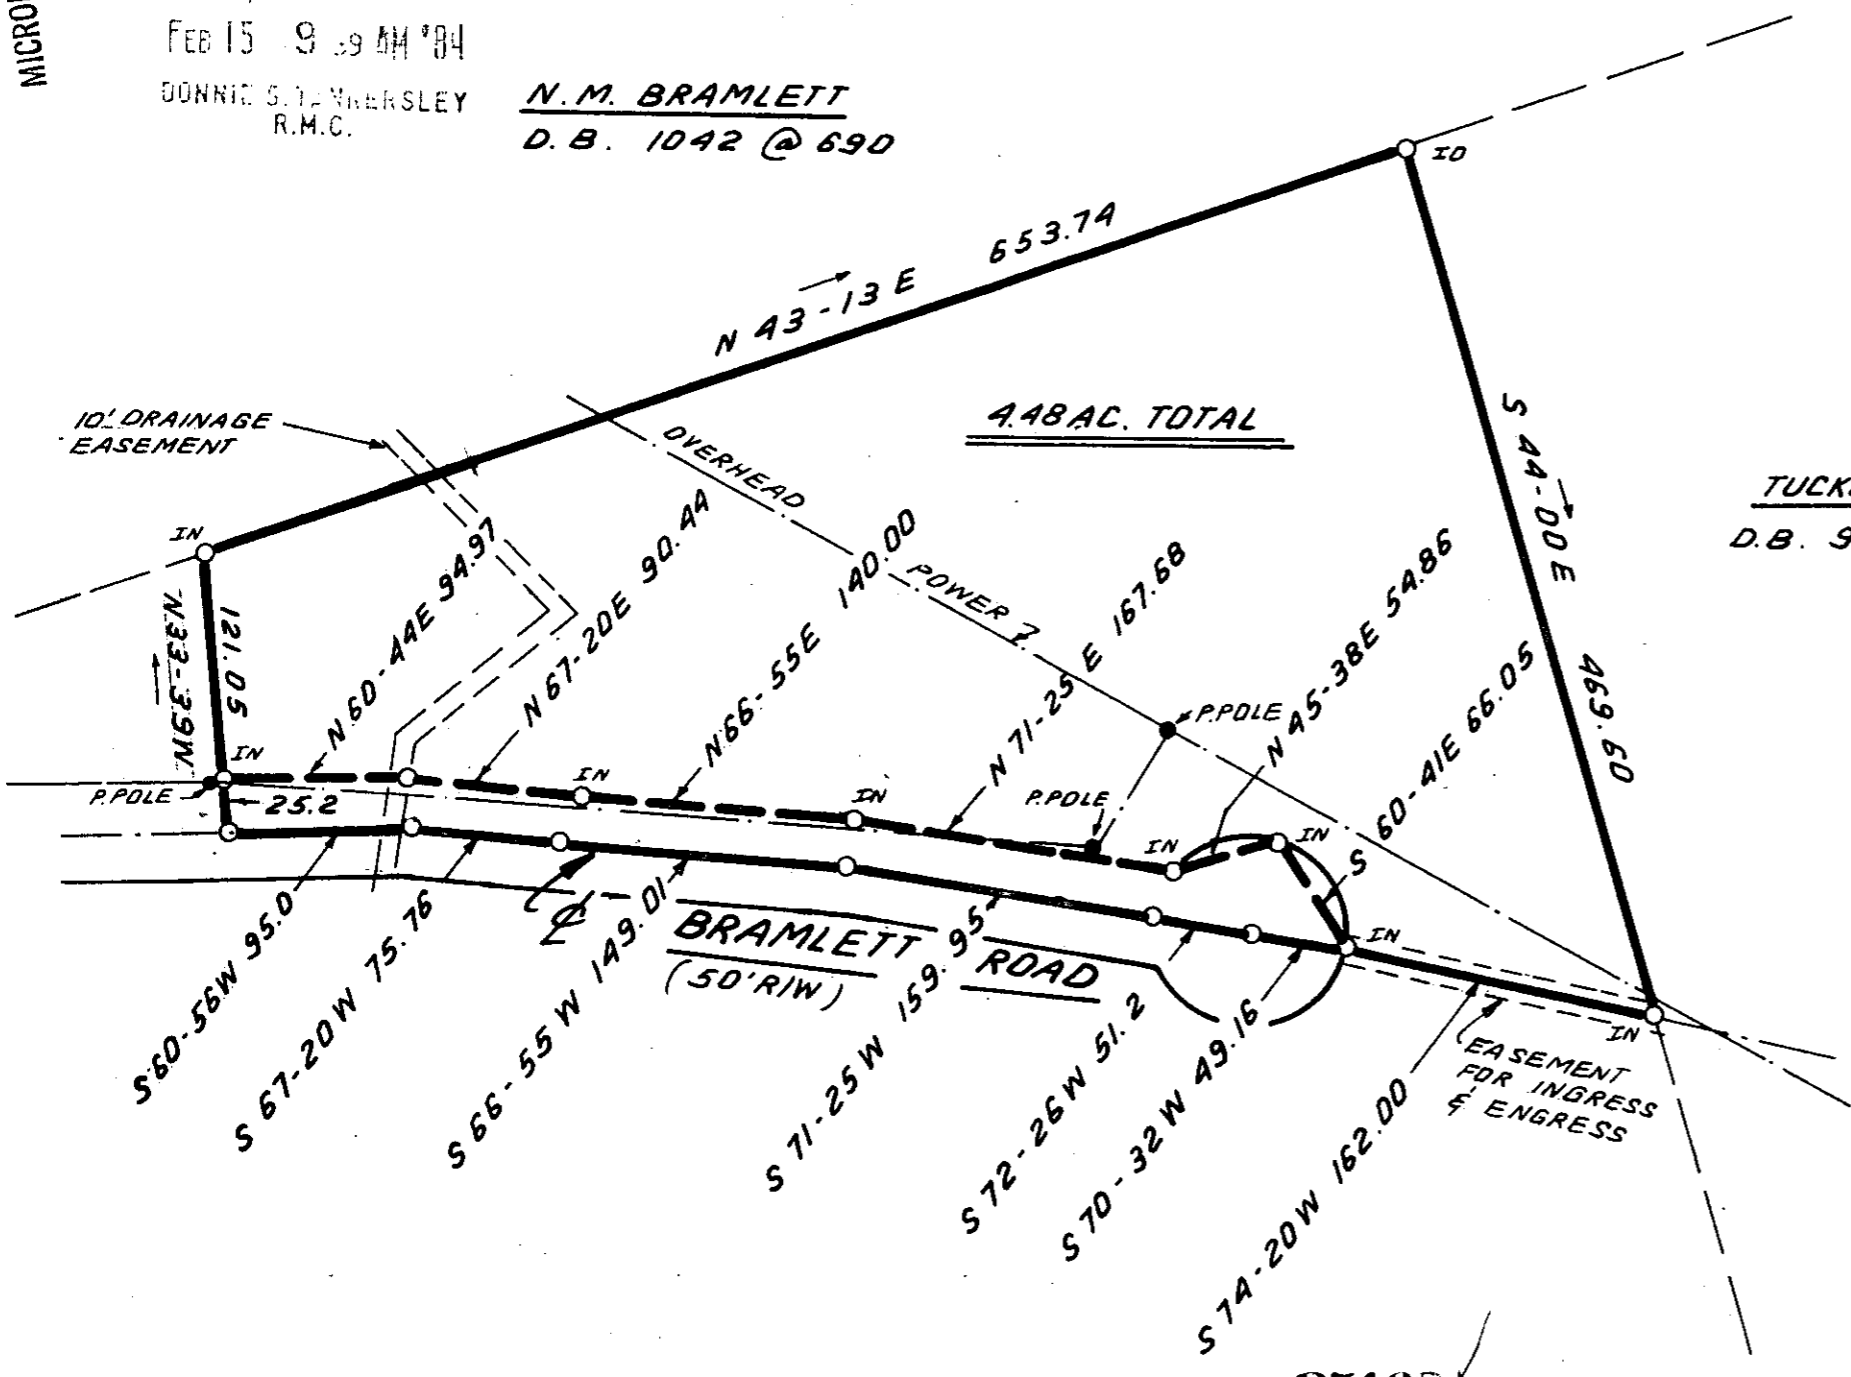

4.48 AC. TOTAL

TUCKER  
D. B. 924-252


I hereby certify that the ratio of precision of the field survey is 1/5,000 as shown hereon and the area was determined by DMD Method.

W. B. Huntley  
W. B. Huntley VII RLS 8809

25162

10I-8

FEB 15 1984

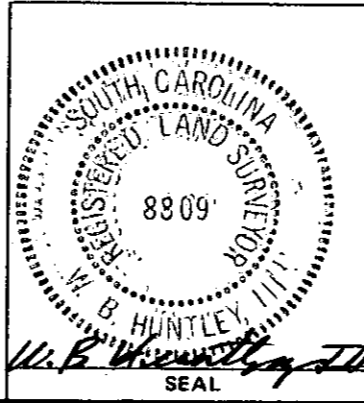

STATE OF SOUTH CAROLINA  
GREENVILLE COUNTY

SURVEY FOR  
EAST GREENVILLE COUNTY  
FARMS, INC.  
GCTO --- 3 FE 15 84

FREELAND & ASSOCIATES  
Engineers • Land Surveyors

GREENVILLE, S.C.

|          |                 |
|----------|-----------------|
| SURVEY   | D.C.H.          |
| DRAWN    | B.R.            |
| CHECK    | M.C.            |
| SCALE    | 1" = 100' 5,000 |
| DATE     | JAN. 19. 84     |
| DWG. NO. | 10, 359         |