



MICROFILMED

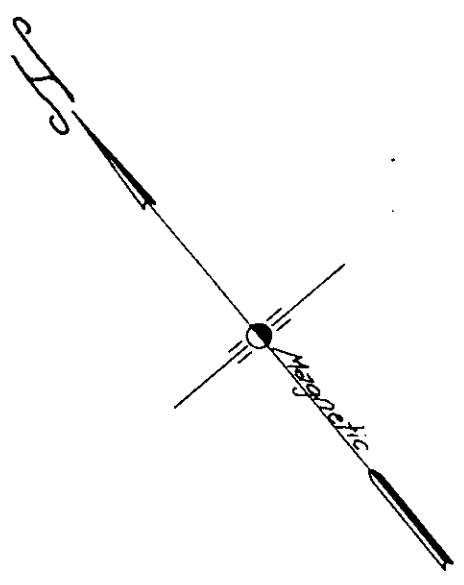

FILED
GREENVILLE CO. S.C.
MAR 30 3 22 PM '84
DONNIE S. TANKERSLEY
R.M.C.

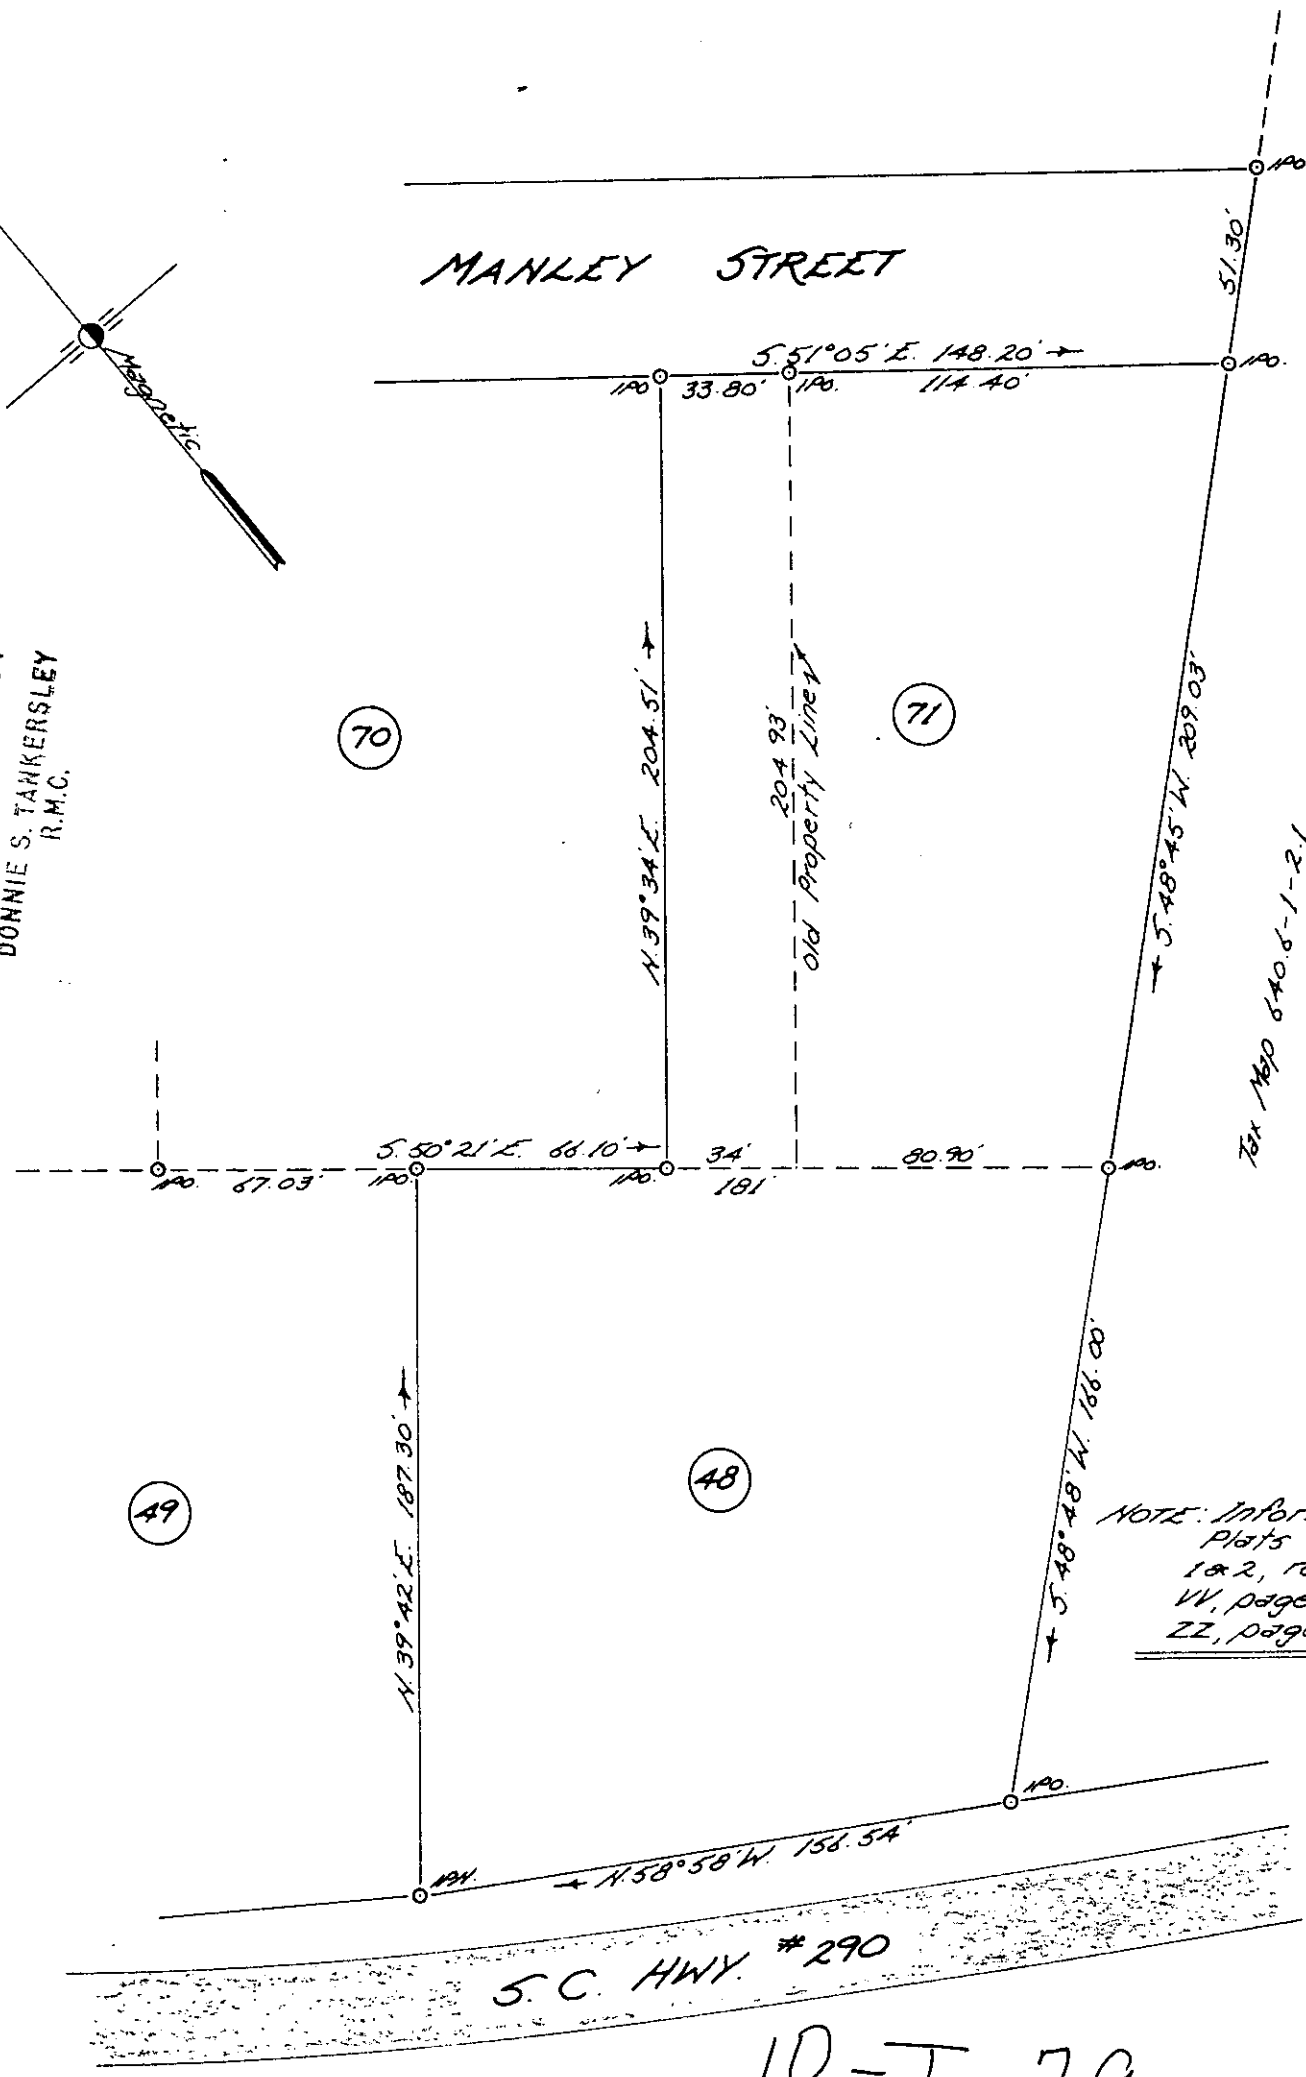

NOTE: Information taken from
Plats of Paris View, Sections
1 & 2, recorded in Plat Book
VV, page 101 and Plat Book
ZZ, page 91-A.

GCTO --- 1 MR30 84 147 5.0001

10-I-79
PROPERTY OF
ARTHUR LEE BROWN
Located near Double Springs Church
GREENVILLE COUNTY, SOUTH CAROLINA
SCALE: 1" = 50 FEET MARCH 10, 1984

30351

MAR 30 1984



I hereby certify that the
above survey is correct.
John A. Simmons
Reg. Surveyor #2212



Tri-State Surveyors
109 Few Street
Greer, S. C. 29651