


FILED
GREENVILLE CO. S.C.
MAR 1 11 21 AM '84
DONNIE S. TANKERSLEY
R.M.C.

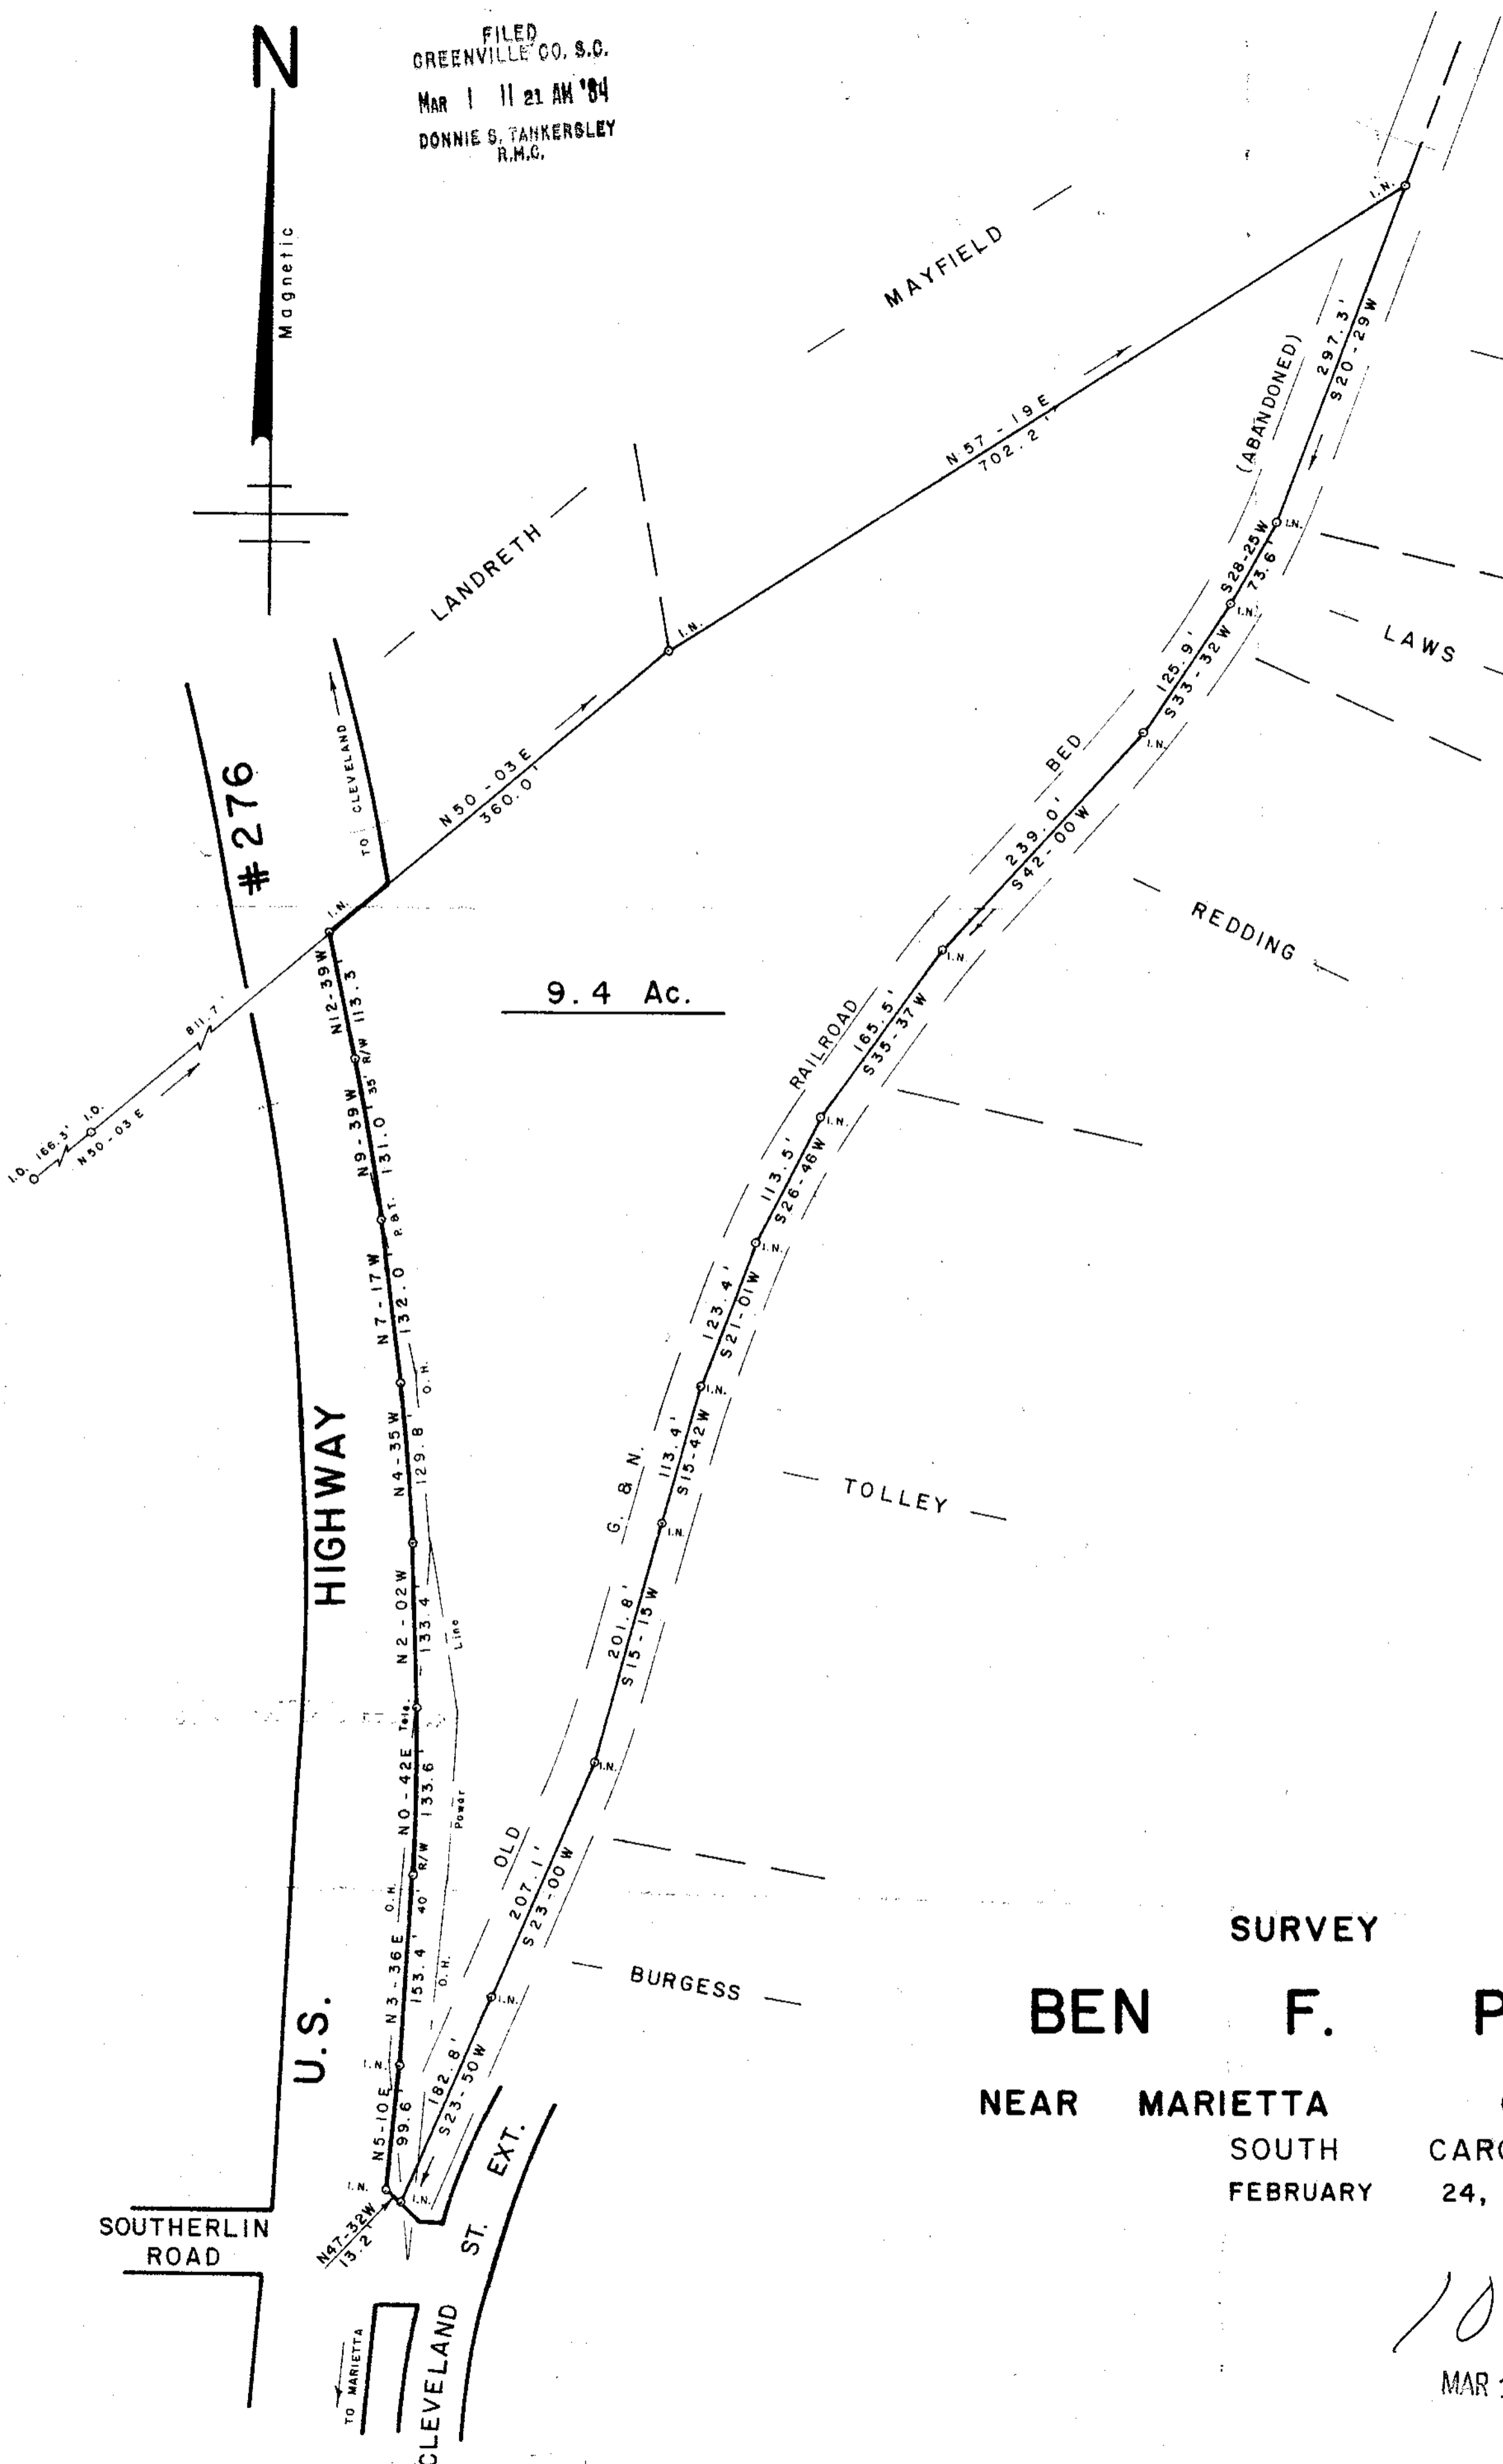

9.4 Ac.

SURVEY FOR
BEN F. PRICHETT


NEAR MARIETTA GREENVILLE CO.
SOUTH CAROLINA
FEBRUARY 24, 1984

26788

10-K-1
MAR 1 1984



W. R. WILLIAMS, JR.
ENGR./SURVEYOR, Inc.
P. E. & L. S. No. 3979
15 S. MAIN STREET
TRAVELERS REST, S. C.
29690

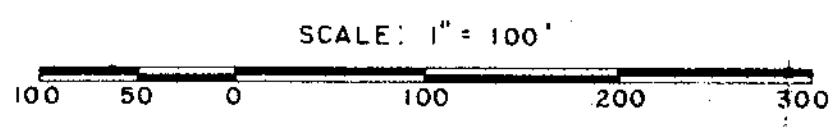

I hereby certify that the ratio of precision of the field survey is 1:25000 as shown hereon and the area was determined by D.M.D. method of area calculation.
W.R.W. P.E. & L.S. No. 3979