


Note:  
Reference Plat Books 000 - Page 111, ,  
7B - Page 62, 4C - Page 121.

FILED  
GREENVILLE CO. S.C.  
APR 12 10 54 AM 1984  
DONNIE S. YARRKERSLEY  
R.M.C.

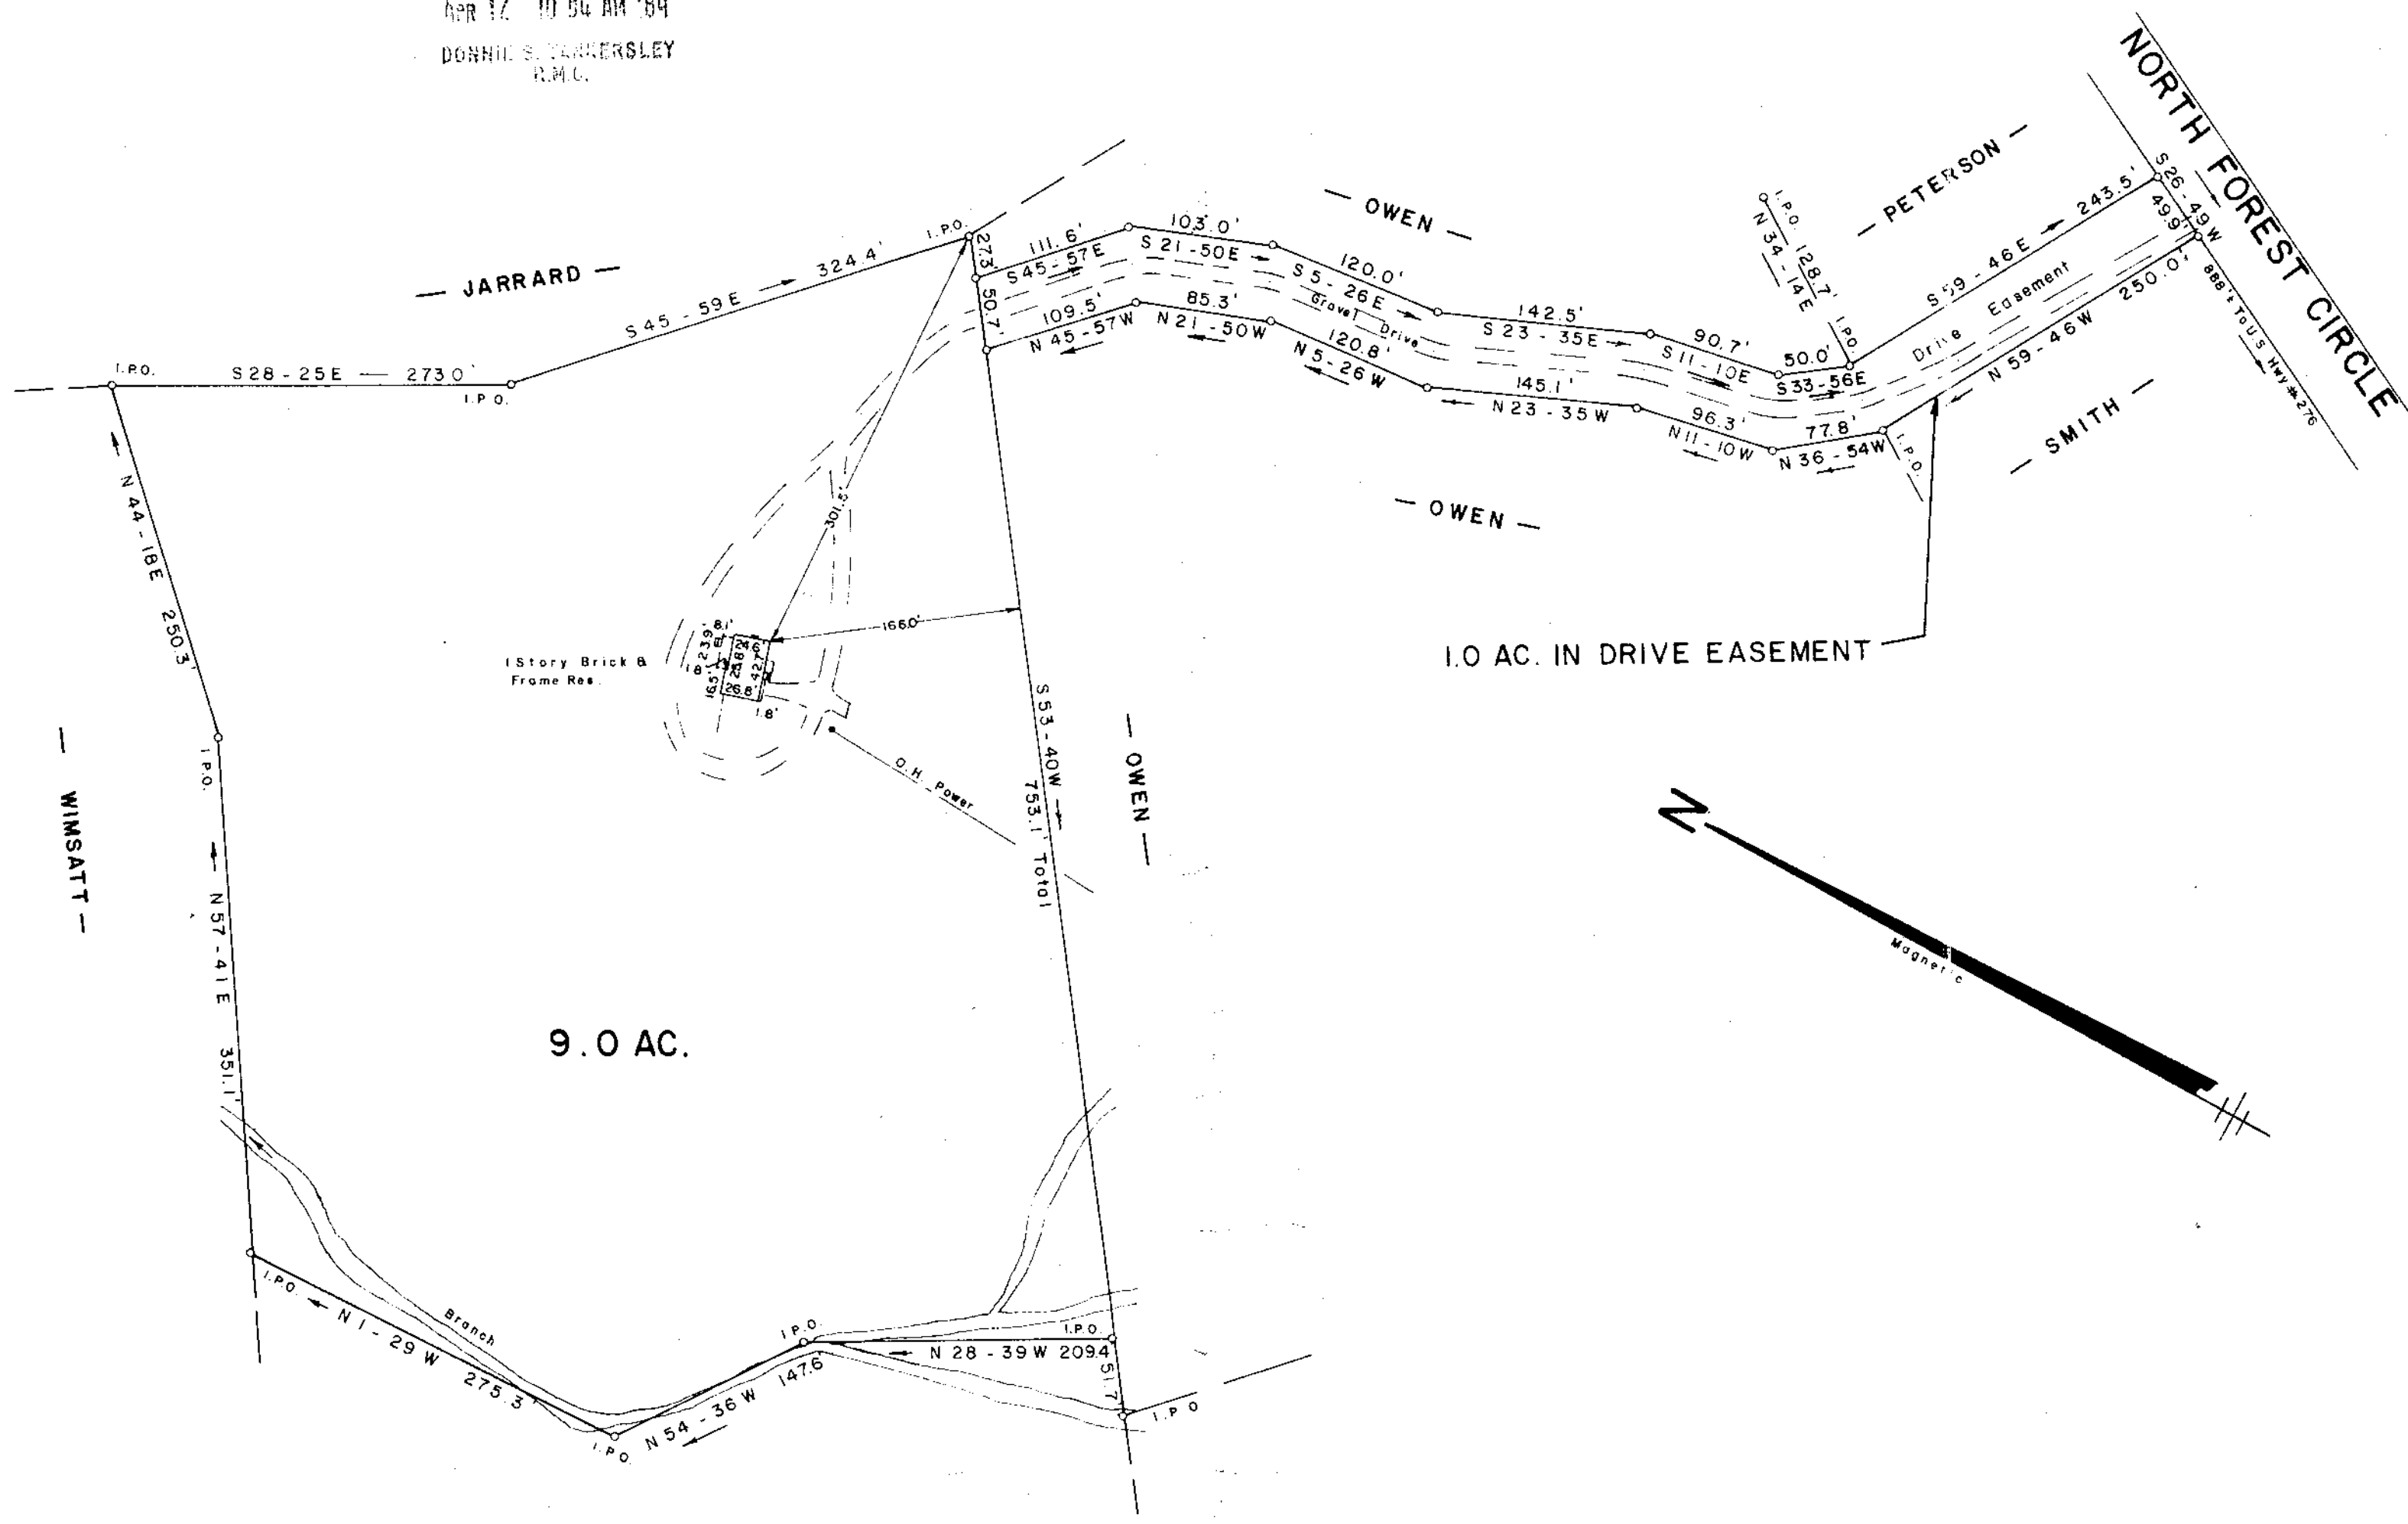

OWEN  
31922  
10-K-37  
APR 12 1984

SURVEY FOR  
**JOHN J. GROSS**  
NEAR MARIETTA GREENVILLE COUNTY  
SOUTH CAROLINA  
APRIL 6, 1984

I hereby Certify That The Measurements As  
Shown Above Are Correct And There Are No  
Encroachments Or Projections Other Than  
Shown

I hereby Certify That The Ratio Of Precision  
Of The Field Survey Is 1/6000 As Shown  
Hereon And The Area Was Determined By Computer.

JEFFERY M. PLUMBLEE, INC.  
LAND SURVEYING  
P. O. BOX 788  
TRAVELERS REST, S. C. 29690 (803) 834-4426


524.5 - 1 - Pt. 23.1

Scale 1" = 100'

F.B.19

50078 31801

To The Best Of My Knowledge This Structure  
is Not In An Established Flood Zone

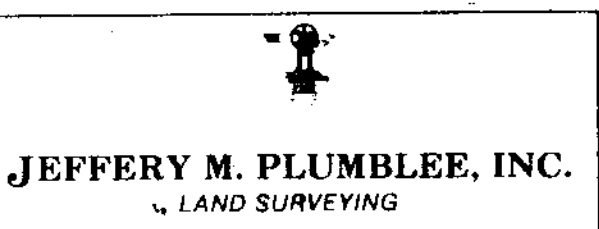

MICROFILMED