

Note:
Boundary Survey By Others.


FILED
GREENVILLE CO. S.C.
MAY 23 1 49 PM '84
JURNE S. ANKERLEY
R.M.C.

PROPOSED DEVELOPMENT PLAN
FOR
T. WALTER BRASHIER
SIMPSONVILLE, S.C.

SCALE: 1"=50' 4/19/1984

Revised - Additional San.
Sewers 5/1/84.


FILED
GREENVILLE CO. S.C.
MAY 23 1 49 PM '84
JURNE S. ANKERLEY
R.M.C.

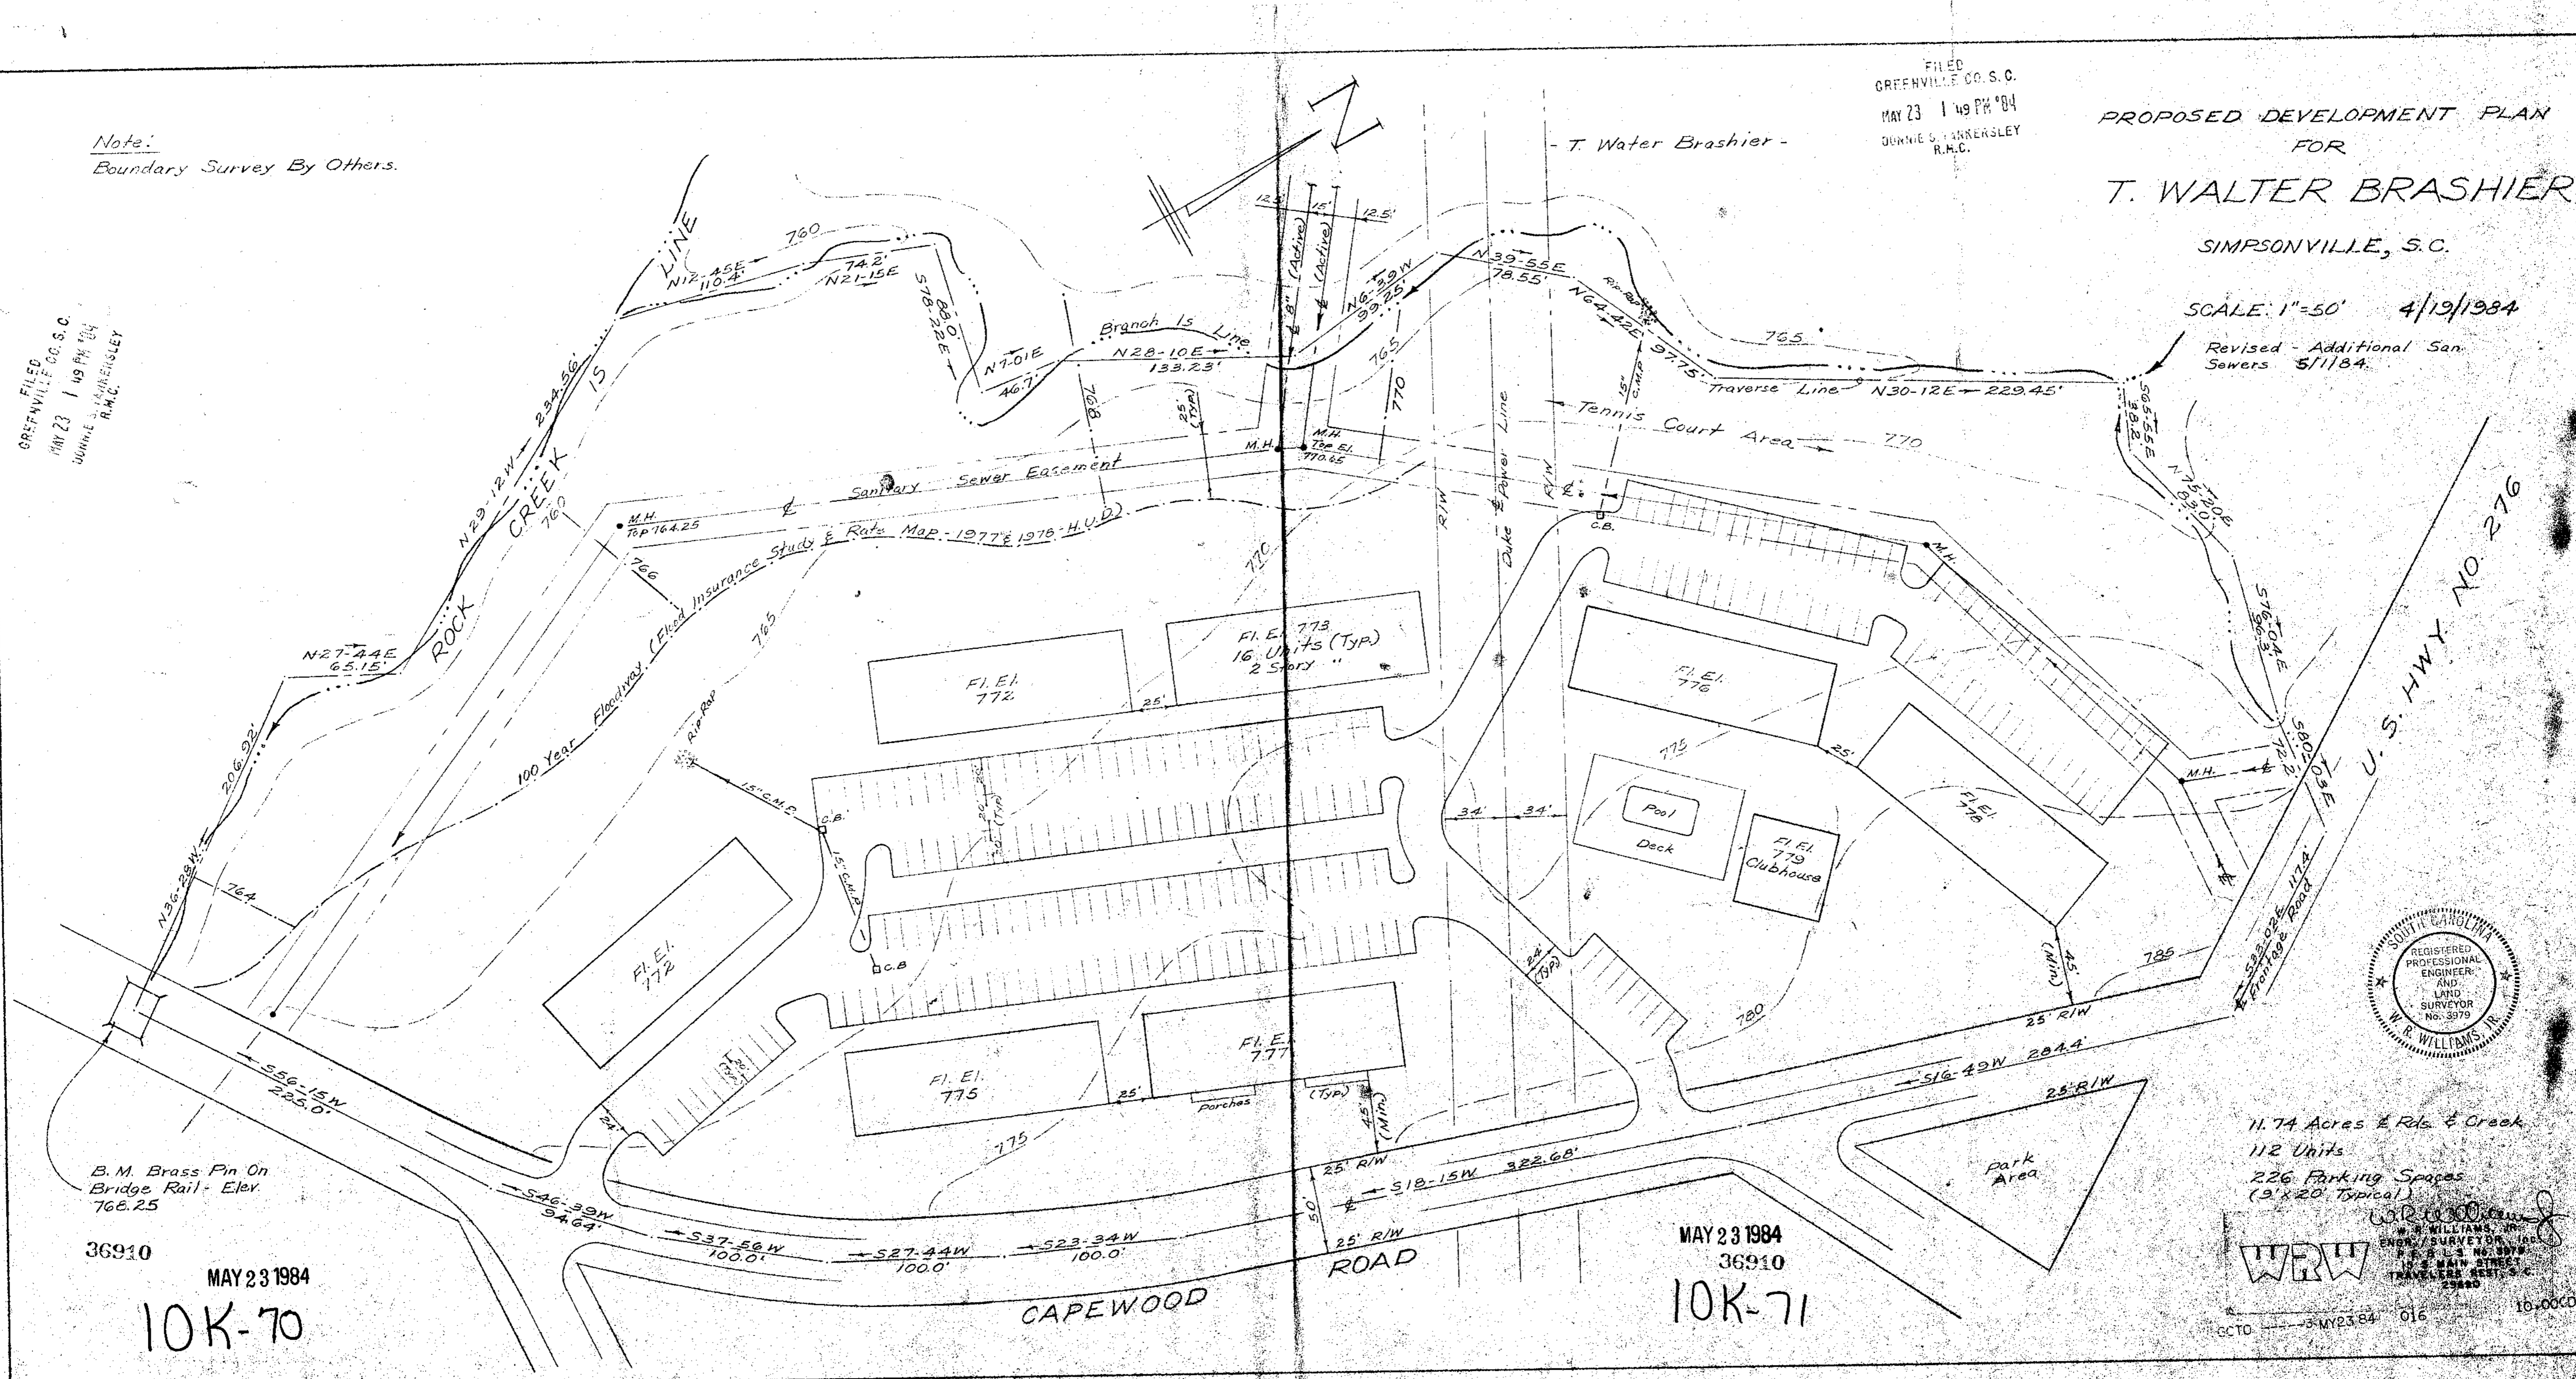

B.M. Brass Pin On
Bridge Rail - Elev.
768.25

36910
MAY 23 1984
10K-70

MAY 23 1984
36910
10K-71

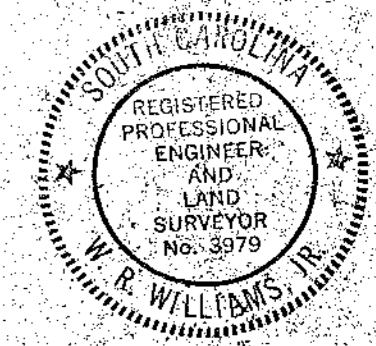

11.74 Acres & Rds. & Creek
112 Units
226 Parking Spaces
(9' x 20' Typical)

W.R.W.
W. R. WILLIAMS, JR.
REGISTERED PROFESSIONAL
ENGINEER AND
LAND SURVEYOR
No. 3979
112 S. MAIN STREET
TRAVELERS REST, S.C.
29380

10-0000
SCTD 3-MY23-84 016