

AMERICAN ALUMINUM FOUNDRY

EDGAR L. ADKINS



HALTON ROAD

W/ CHRISTINE JONES

CHARLES A. & BARBARA H. CARTER

CHAISSON PROPERTIES, INC.

CLAYTON TILE & DISTRIBUTING

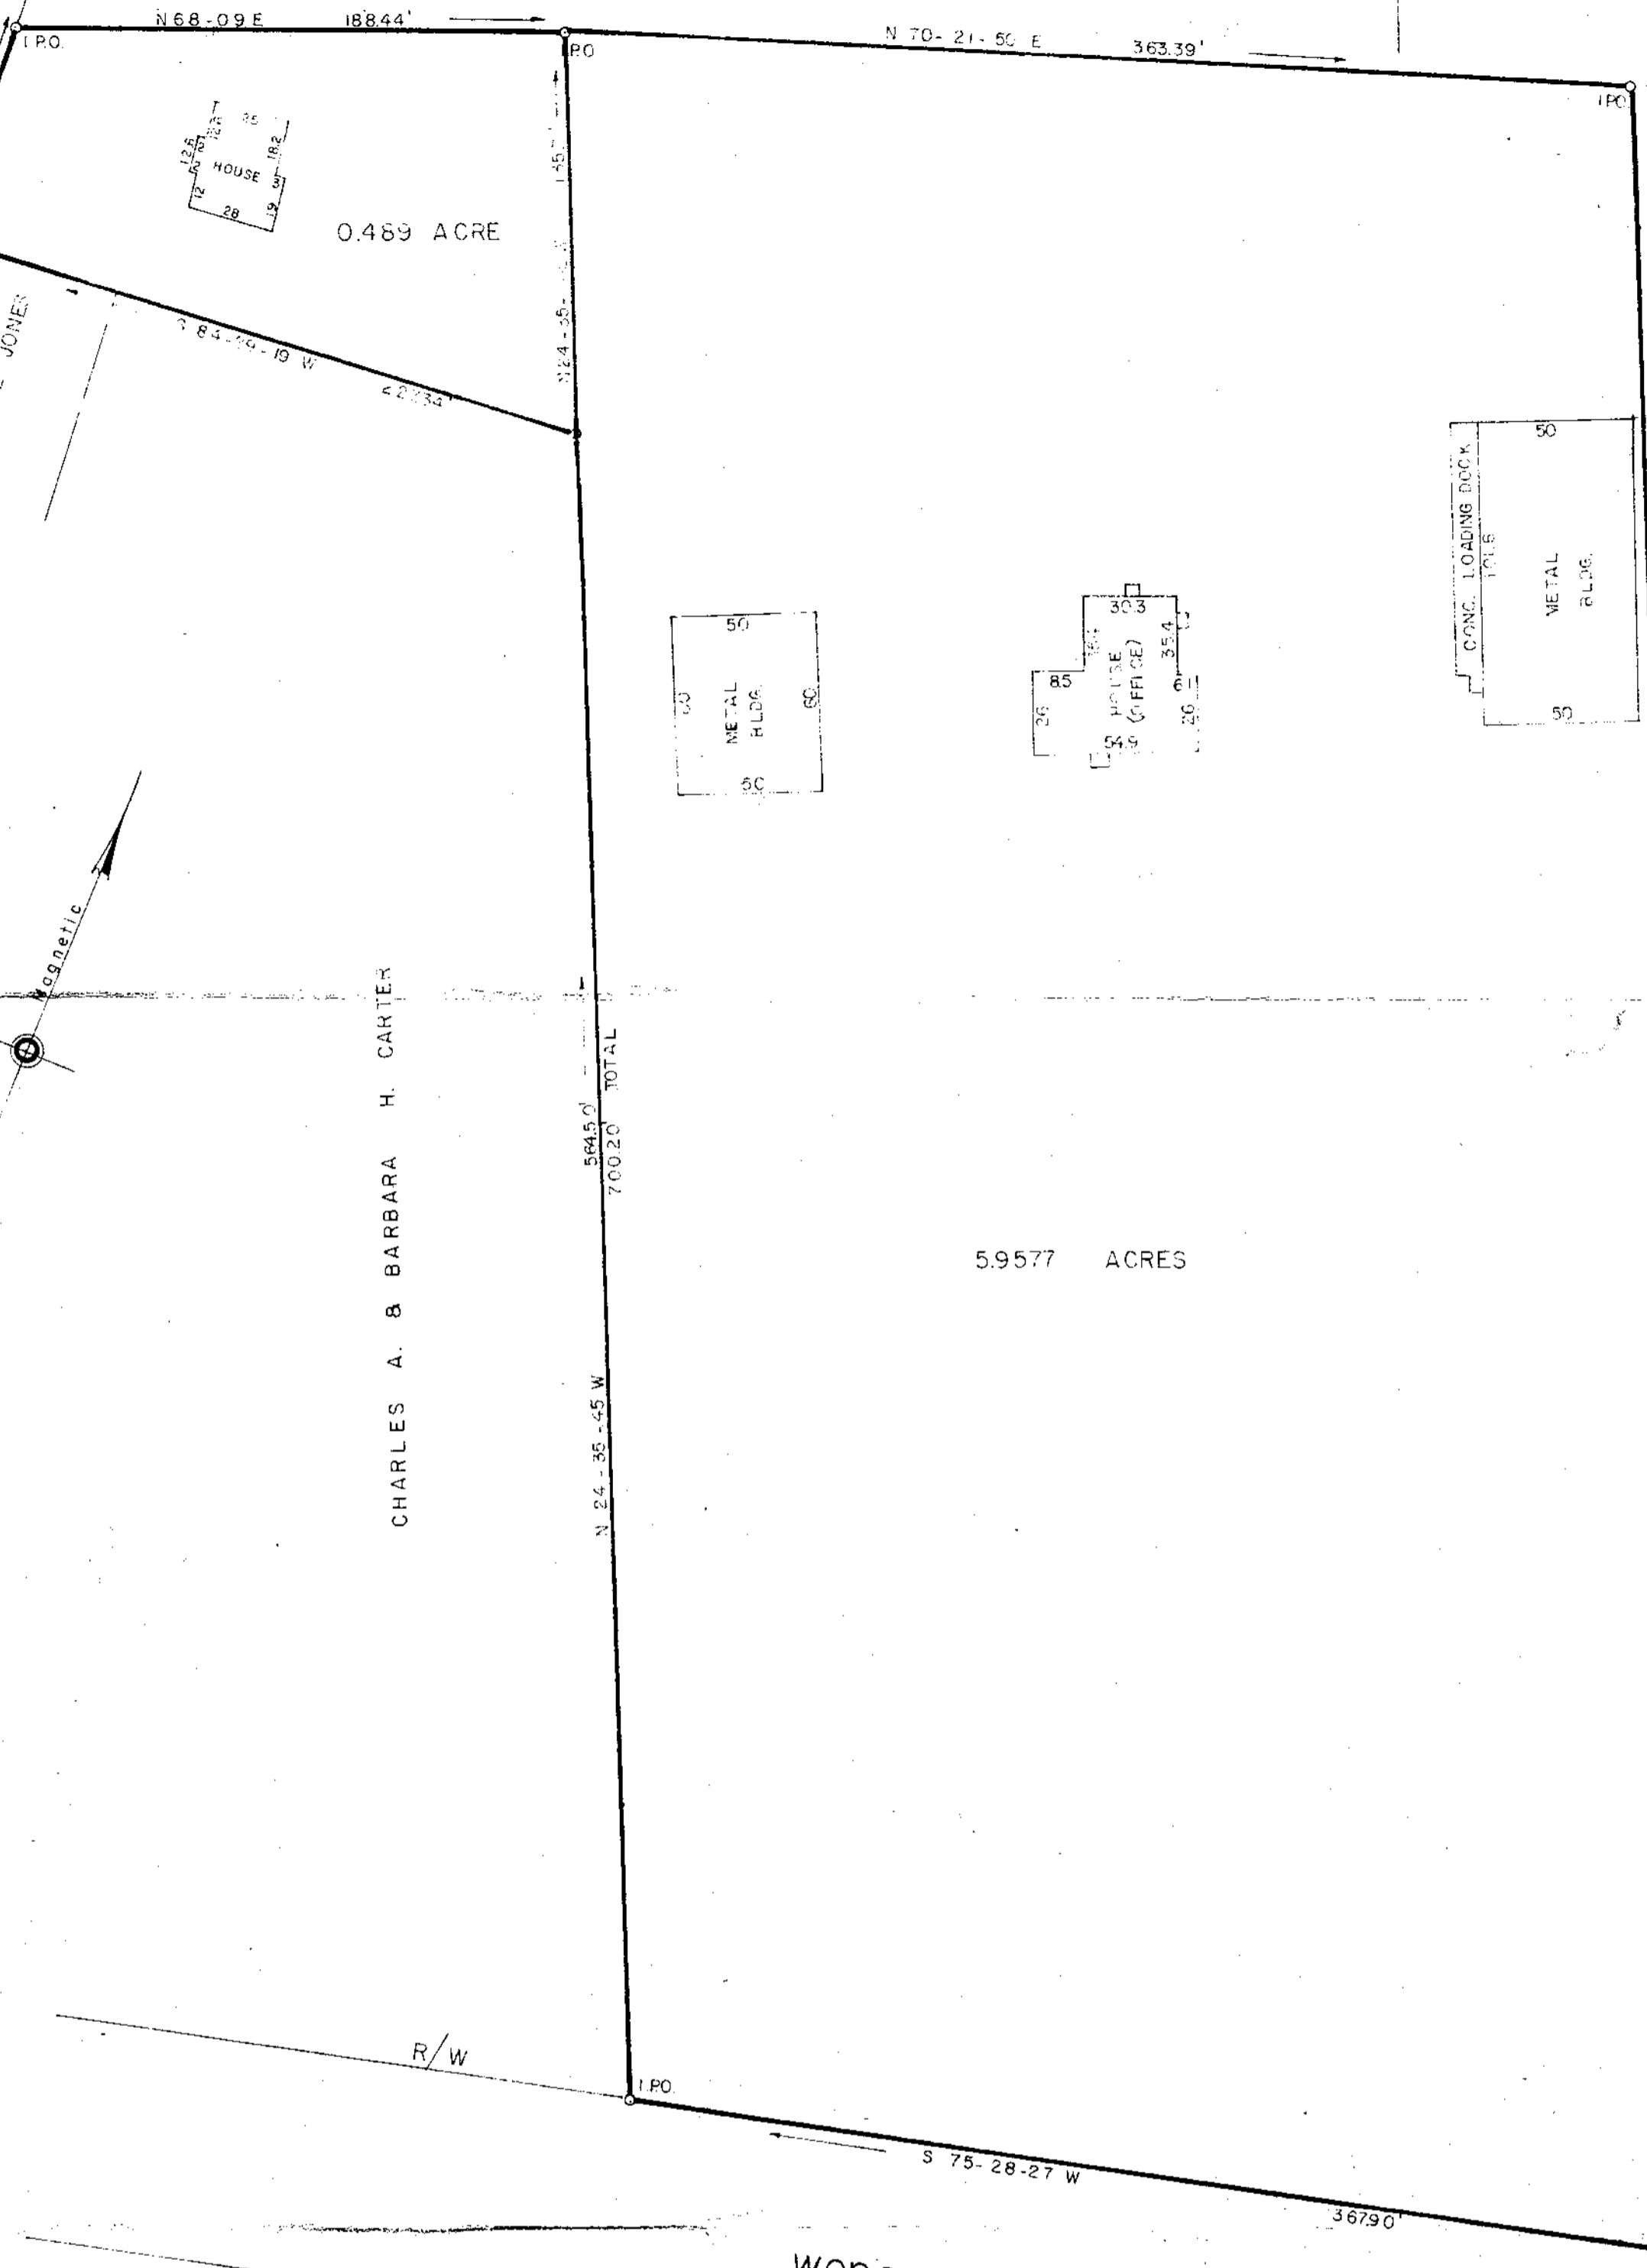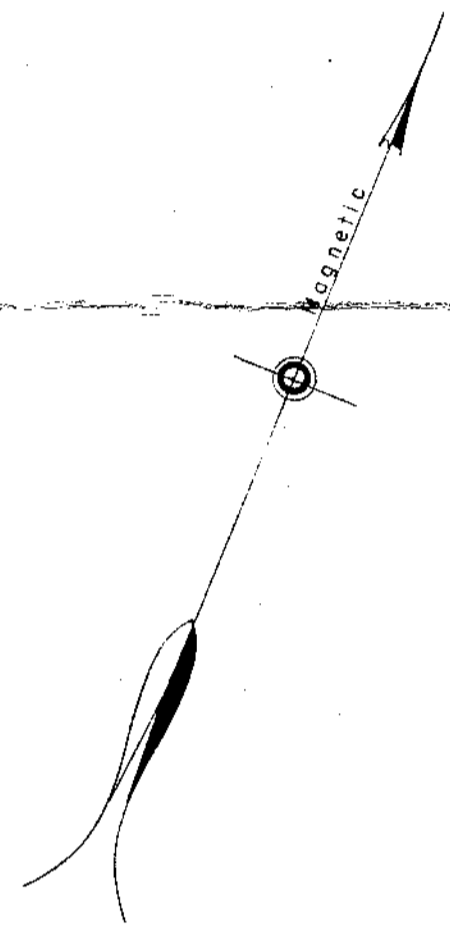

R/W

WOODRUFF ROAD

S. C. HWY. 146

PROPERTY OF METROMONT MATERIALS CORP.

GREENVILLE COUNTY, S. C.

JUN 22 1984

40475

Scale 1" = 50' May, 1984

DALTON & NEVES CO., INC. ENGINEERS

121 MANLY STREET

GREENVILLE, S. C.

THIS PLAT IS NOT A SUBDIVISION AS DEFINED BY THE GREENVILLE COUNTY SUBDIVISION REGULATIONS.
6/22/84 *F. J. Forbes*
Chairman, Secretary, or Director of Planning.
Greenville County Planning Commission

FILED JUN 22 2 00 PM '84 GREENVILLE CO. S.C.



10-K-95