


14 21 2 51 PM '84
EUB...

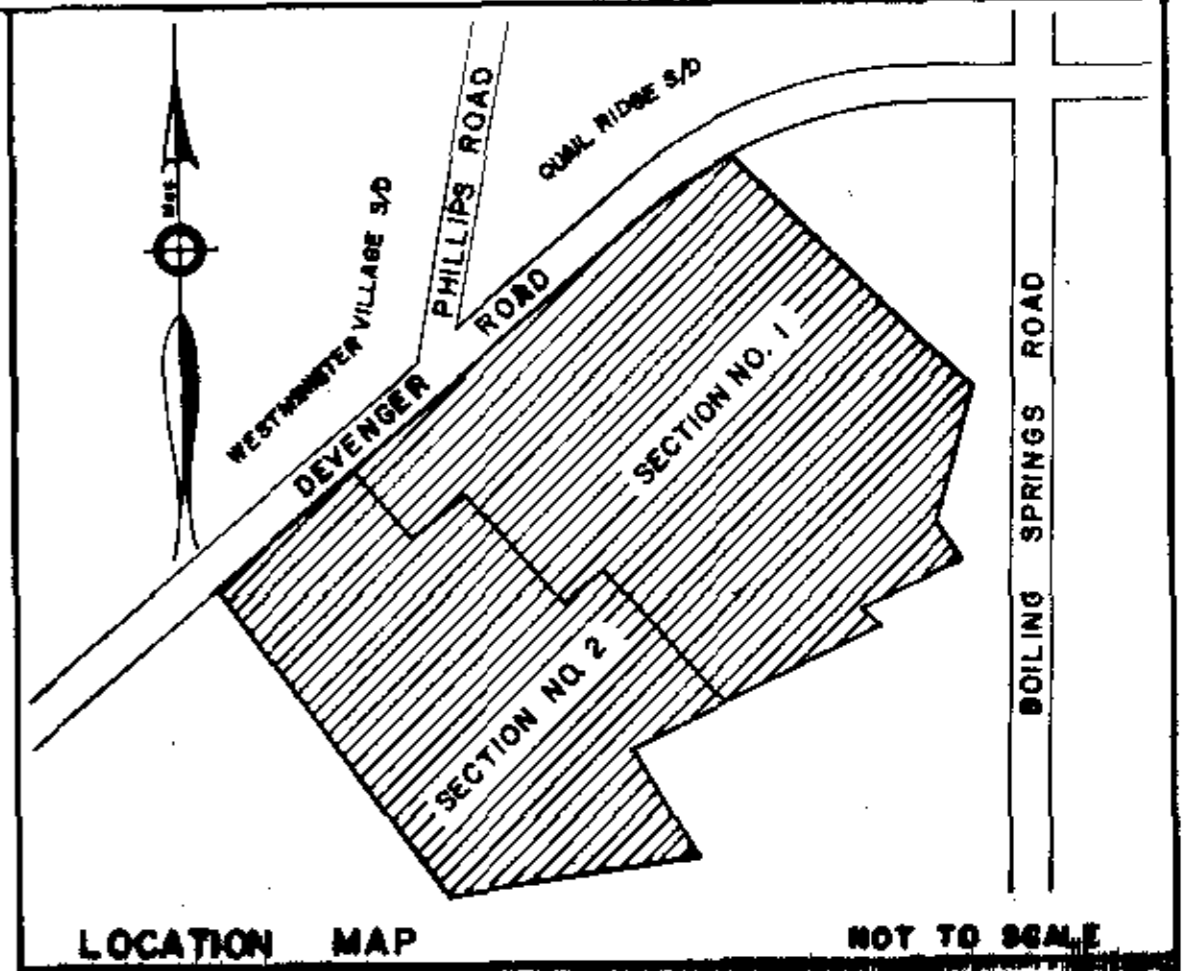

LOCATION MAP NOT TO SCALE

FINAL PLAN

CERTIFICATE OF OWNERSHIP AND DEDICATION

"The undersigned hereby acknowledge that I am free and the owners of the property shown and described herein and that I (we) hereby adopt this plan of subdivision with my (our) free consent and that I (we) establish the minimum building restriction lines, and hereby dedicate to public use as roads, streets, and easements, forever all areas so shown or indicated on said plan.

7 / 31 / 84 Signed R. W. Dalton
Signed _____
Signed _____
Signed _____

CERTIFICATE OF ACCURACY

I, R. W. DALTON, certify that this plat was (drawn by me) (drawn under my supervision) (an actual survey made under my supervision from an actual survey made by me) (and description recorded in Book _____ Page _____ Book _____ Page _____ et al.) (other); that the error of closure as determined by latitude and departure is _____ that the boundaries and survey lines or broken lines plotted from information found in Book _____ Page _____ that this plat was prepared in accordance with the Greenville County Subdivision Regulations as adopted.

7-31-84 DATE R. W. Dalton LICENSED ENGINEER OR REGISTERED SURVEYOR

S. C. Registration No. 916

CERTIFICATE OF APPROVAL FOR RECORDING

"I hereby certify that the subdivision plat shown herein has been found to comply with the Subdivision Regulations for Greenville County, with the exception of such variances, if any, as are noted in the minutes of the Greenville County Planning Commission of Greenville County, South Carolina, and that it has been approved for recording in the office of the County Register of Morte Conveyance."

7-31-84 DATE F. James Forbes DIRECTOR OF PLANNING GREENVILLE COUNTY PLANNING COMMISSION

FILE NUMBER 82-131

SECTION NUMBER TWO
DEVENGER POINTE


DEVENGER POINTE COMPANY OWNER DALTON & NEVES CO. ENGINEERS

NO. OF ACRES 13.600 MILES OF NEW ROAD 0.33

NO. OF LOTS 34 DATE JULY, 1984

ZONED R-12

SCALE 1" = 100'

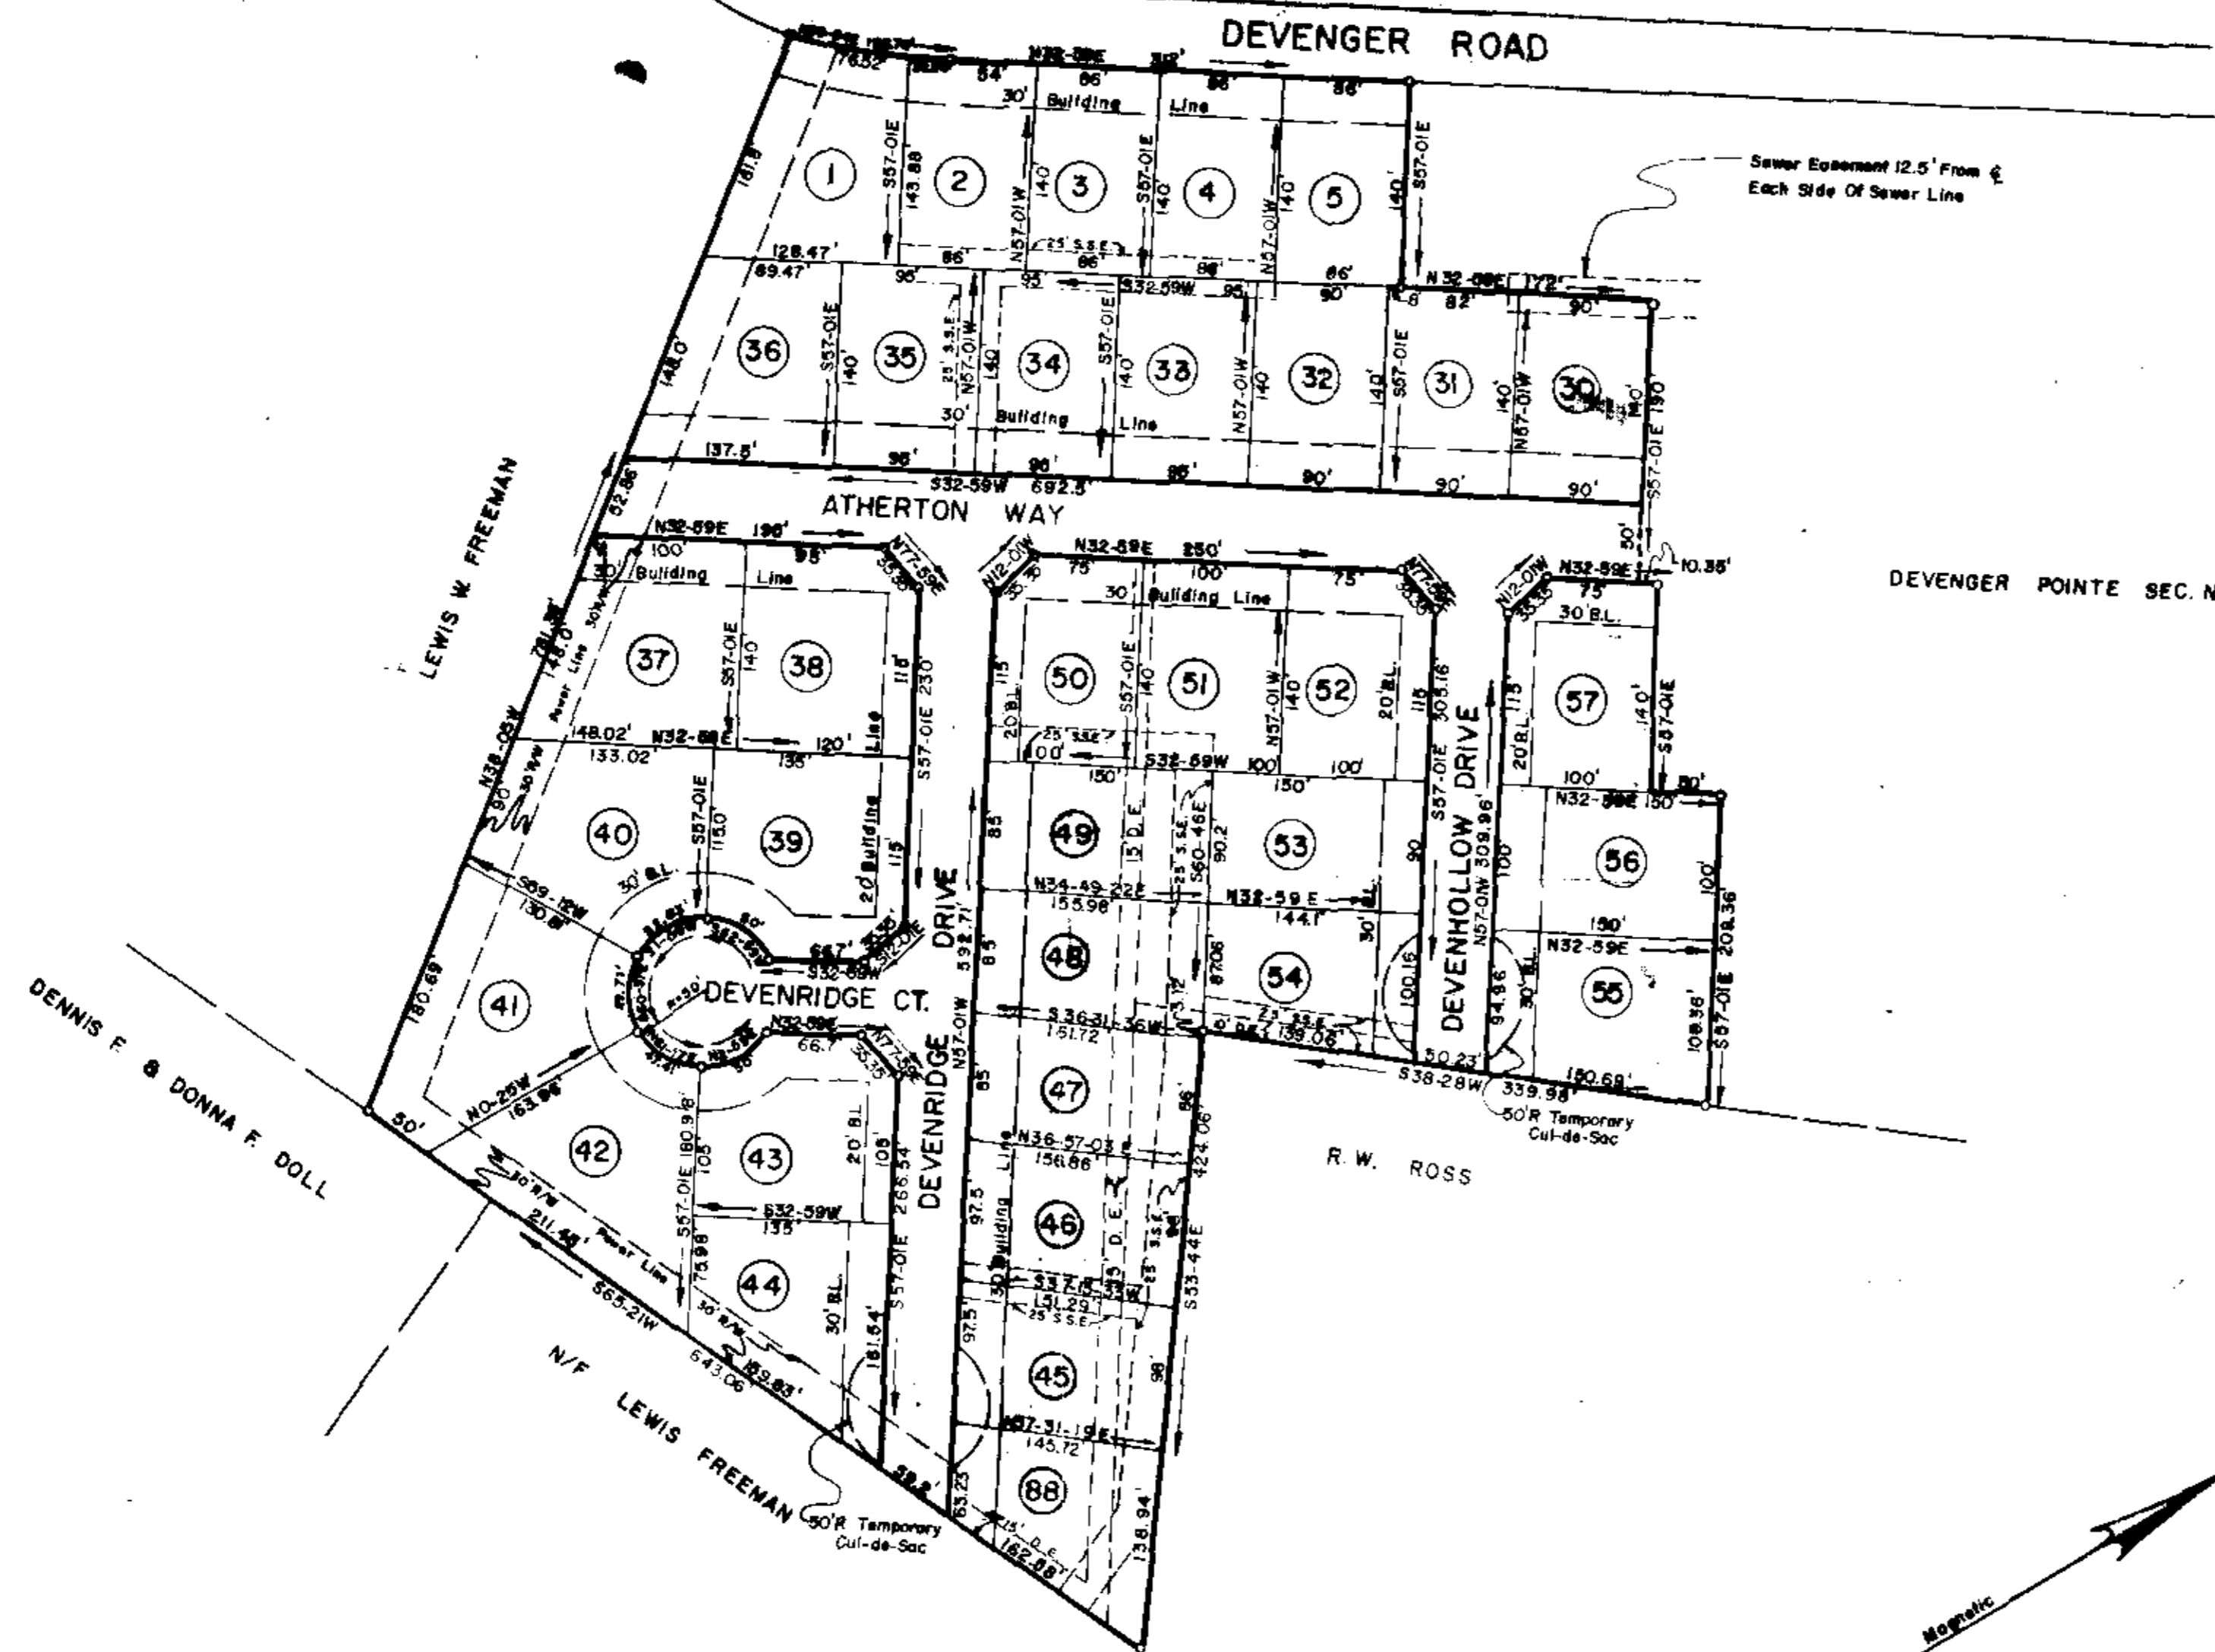

JUL 31 1984

3370

10 M-39

Filed This 31 day of July, 1984
And Recorded in Vol. 10-M Page 31 at 254

Annice L. Tankersley
Register Morte Conveyance Greenville