
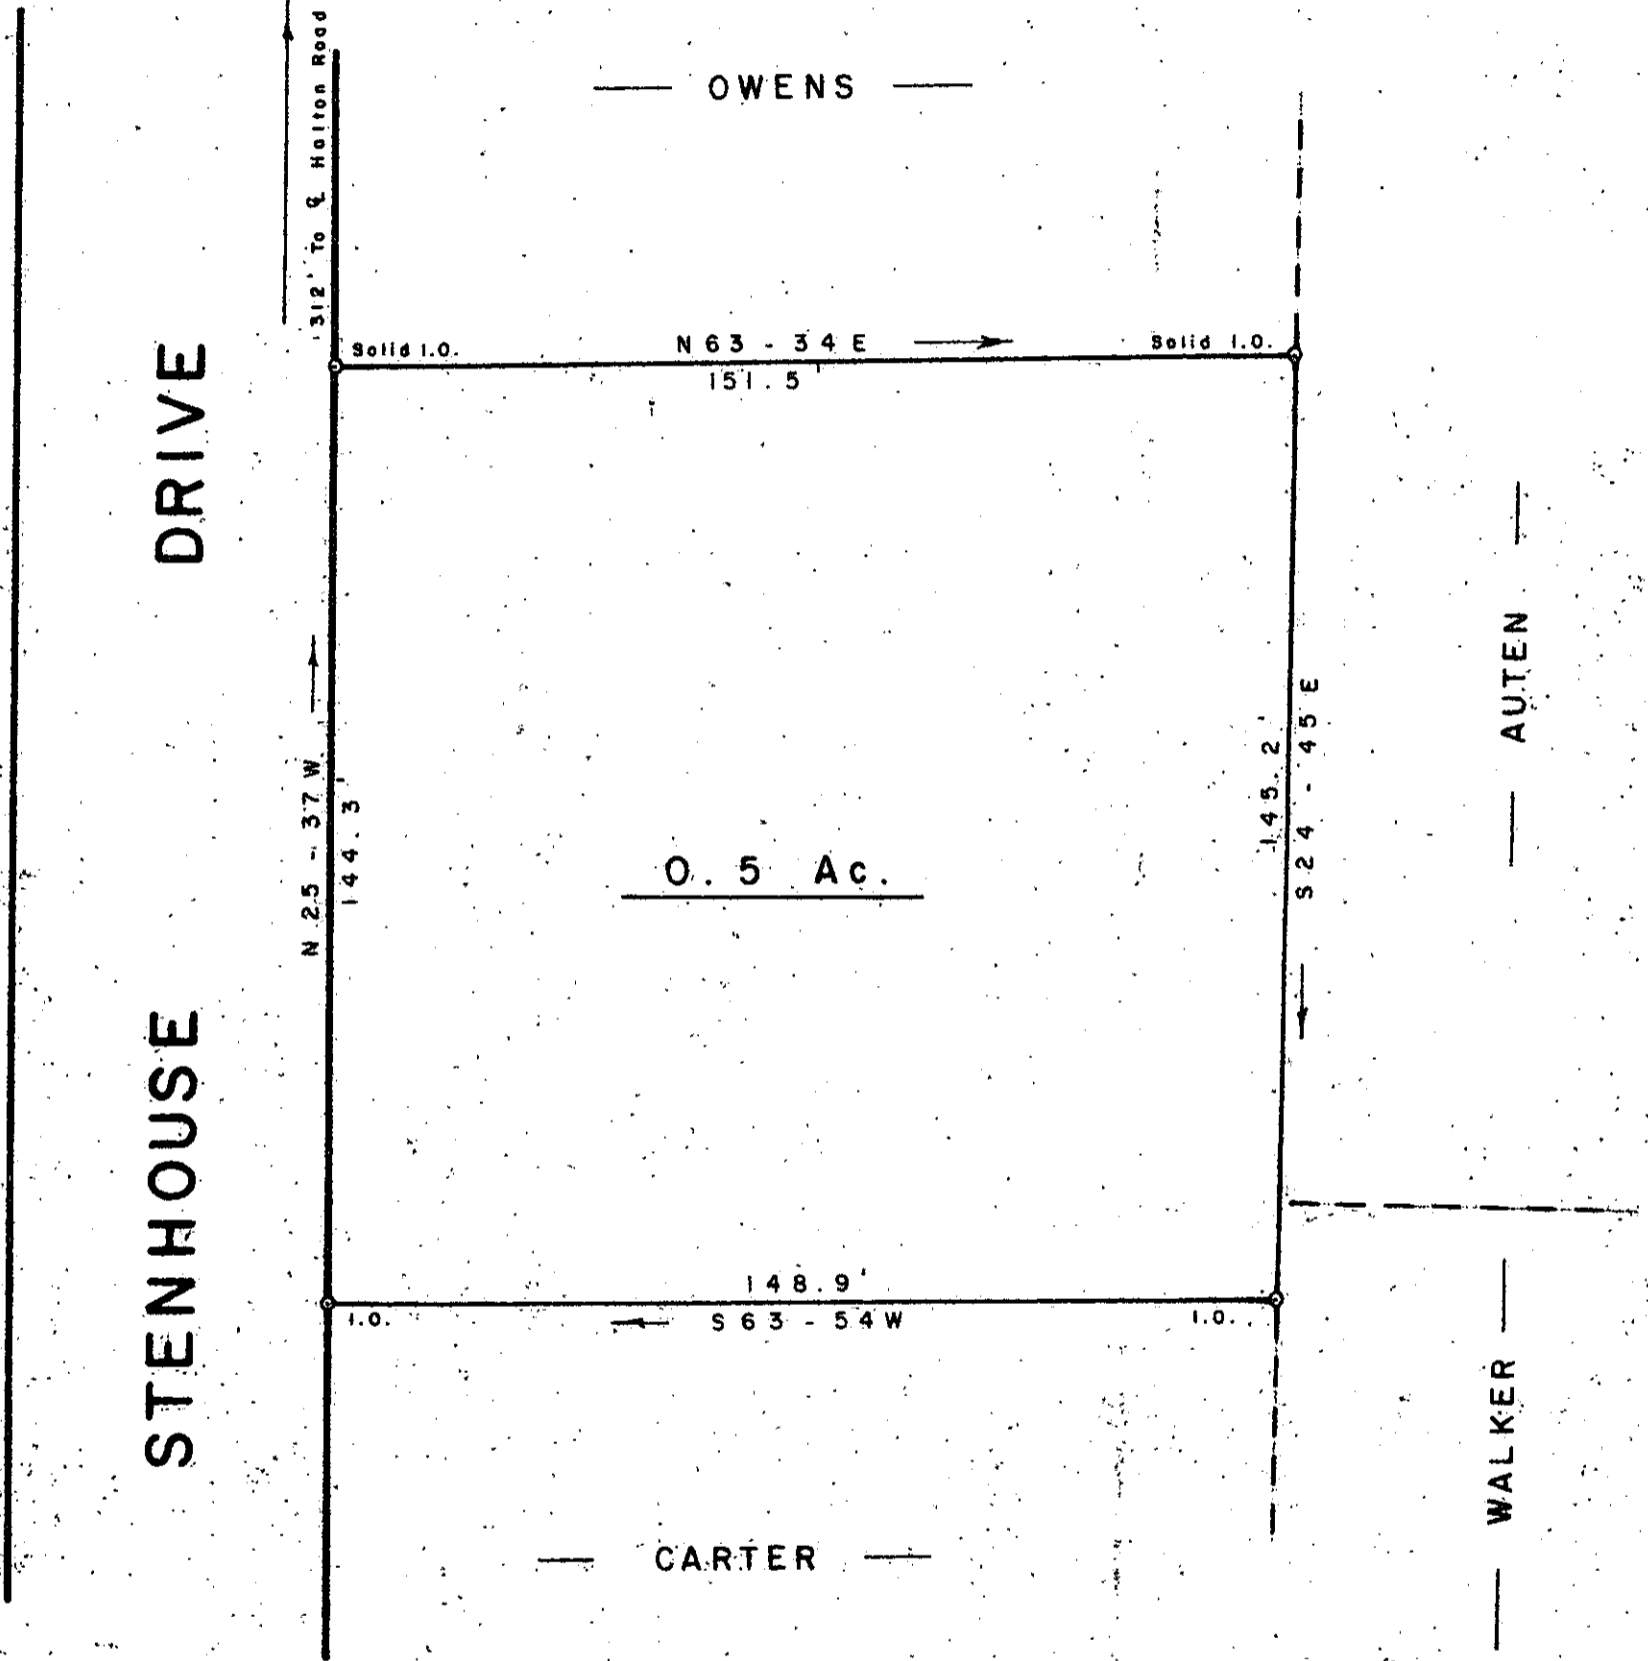


FILED  
GREENVILLE CO. S.C.  
APR 19 11 30 AM '84  
JOHN A. OHMSEN  
R.M.C.

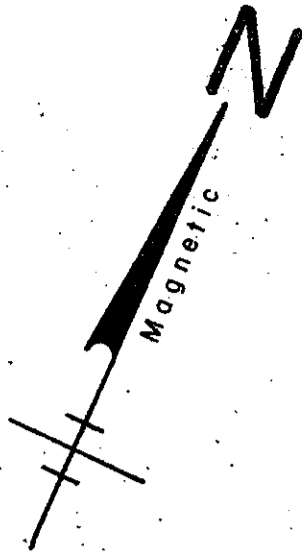

SURVEY

FOR

APR 19 1984

JOHN A. OHMSEN

NEAR GREENVILLE

GREENVILLE

CO. 32643

SOUTH

CAROLINA


APRIL

12,

1984

10N-14

SCALE: 1" = 30'

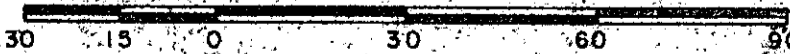

W. R. WILLIAMS, JR.  
ENGINEER / SURVEYOR  
P. E. & L. S. No. 3979  
15 S. MAIN STREET  
TRAVELERS REST, S. C.  
29690

I hereby certify that the ratio of precision of the field survey is 1/5000 as shown hereon and the area was determined by the method of area calculation.

GCTO

*W. R. Williams, Jr.*

P. E. & L. S. No. 3979