


FILED
GREENVILLE CO., S. C.
APR 24 3 50 PM '84
DONNIE S. TANNERSLEY
R.M.C.

TOMMY AND PAULINE STEPHENS

TOMMY STEPHENS

P. K. STEPHENS

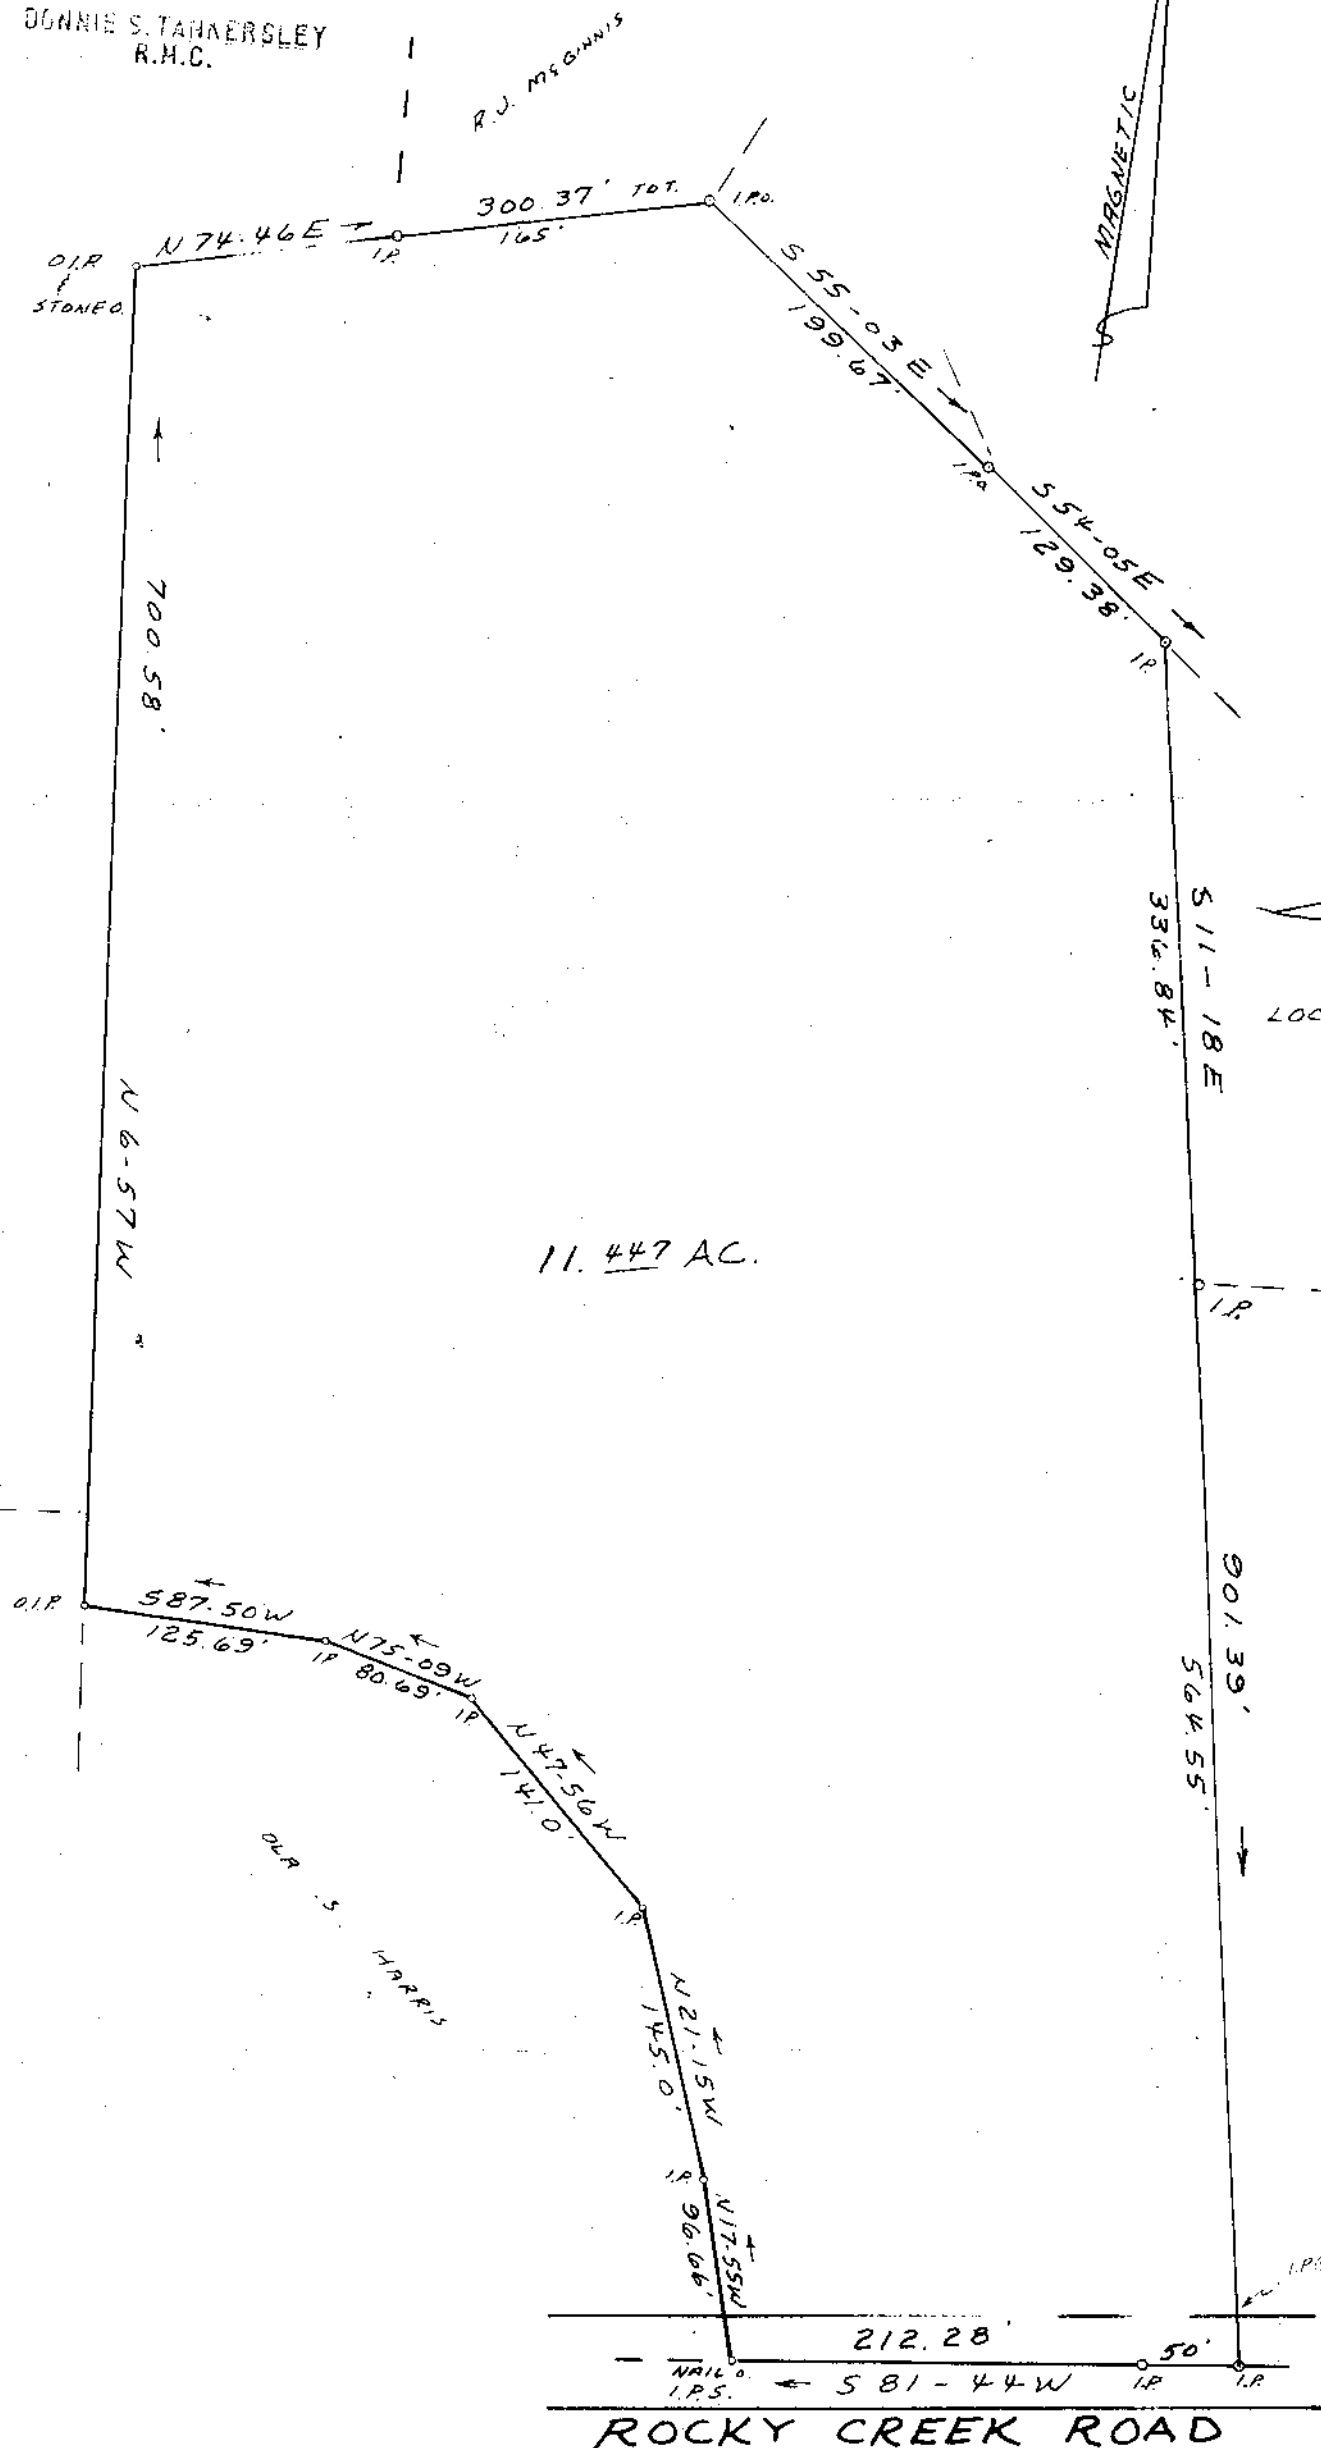

11.447 AC.


ROCKY CREEK ROAD

SURVEY FOR
JAMES B. STEPHENS
GREENVILLE CO., SOUTH CAROLINA
SCALE 1"=100' DEC. 2, 1983

33258

APR 24 1984


NOTE PLAT REVISED 12-14-83

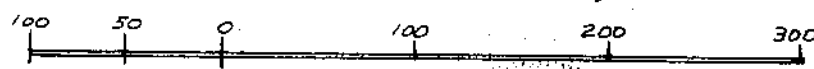

REF: PT. MRE H. STEPHENS EST. Block Book
547.3 - 1 - 22, PLAT "PROPERTY OF A.M. STEPHENS"
RECORDED PLAT BK. T. PAG. 446

I CERTIFY THAT THE RATIO OF PRECISION OF THE
FIELD SURVEY IS 1/10,000 AND THAT THE AREA WAS COMPUTED
BY D.M.D. METHOD.

F.B. F-83

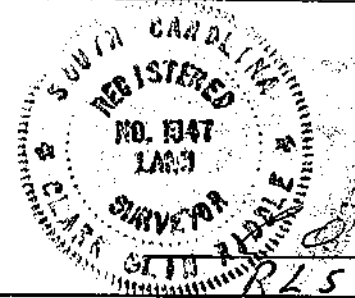

10-N-25

Donnie S. Tannersley
R/S #1347

5.00 8 11801