
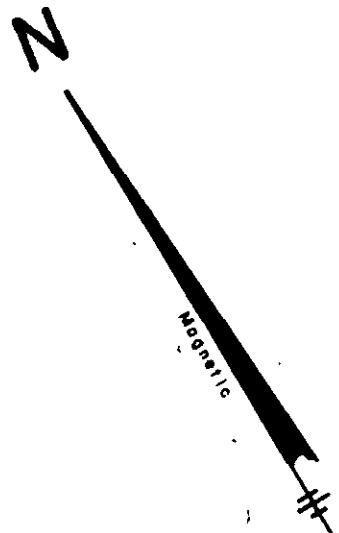


WEST POINSETT STREET

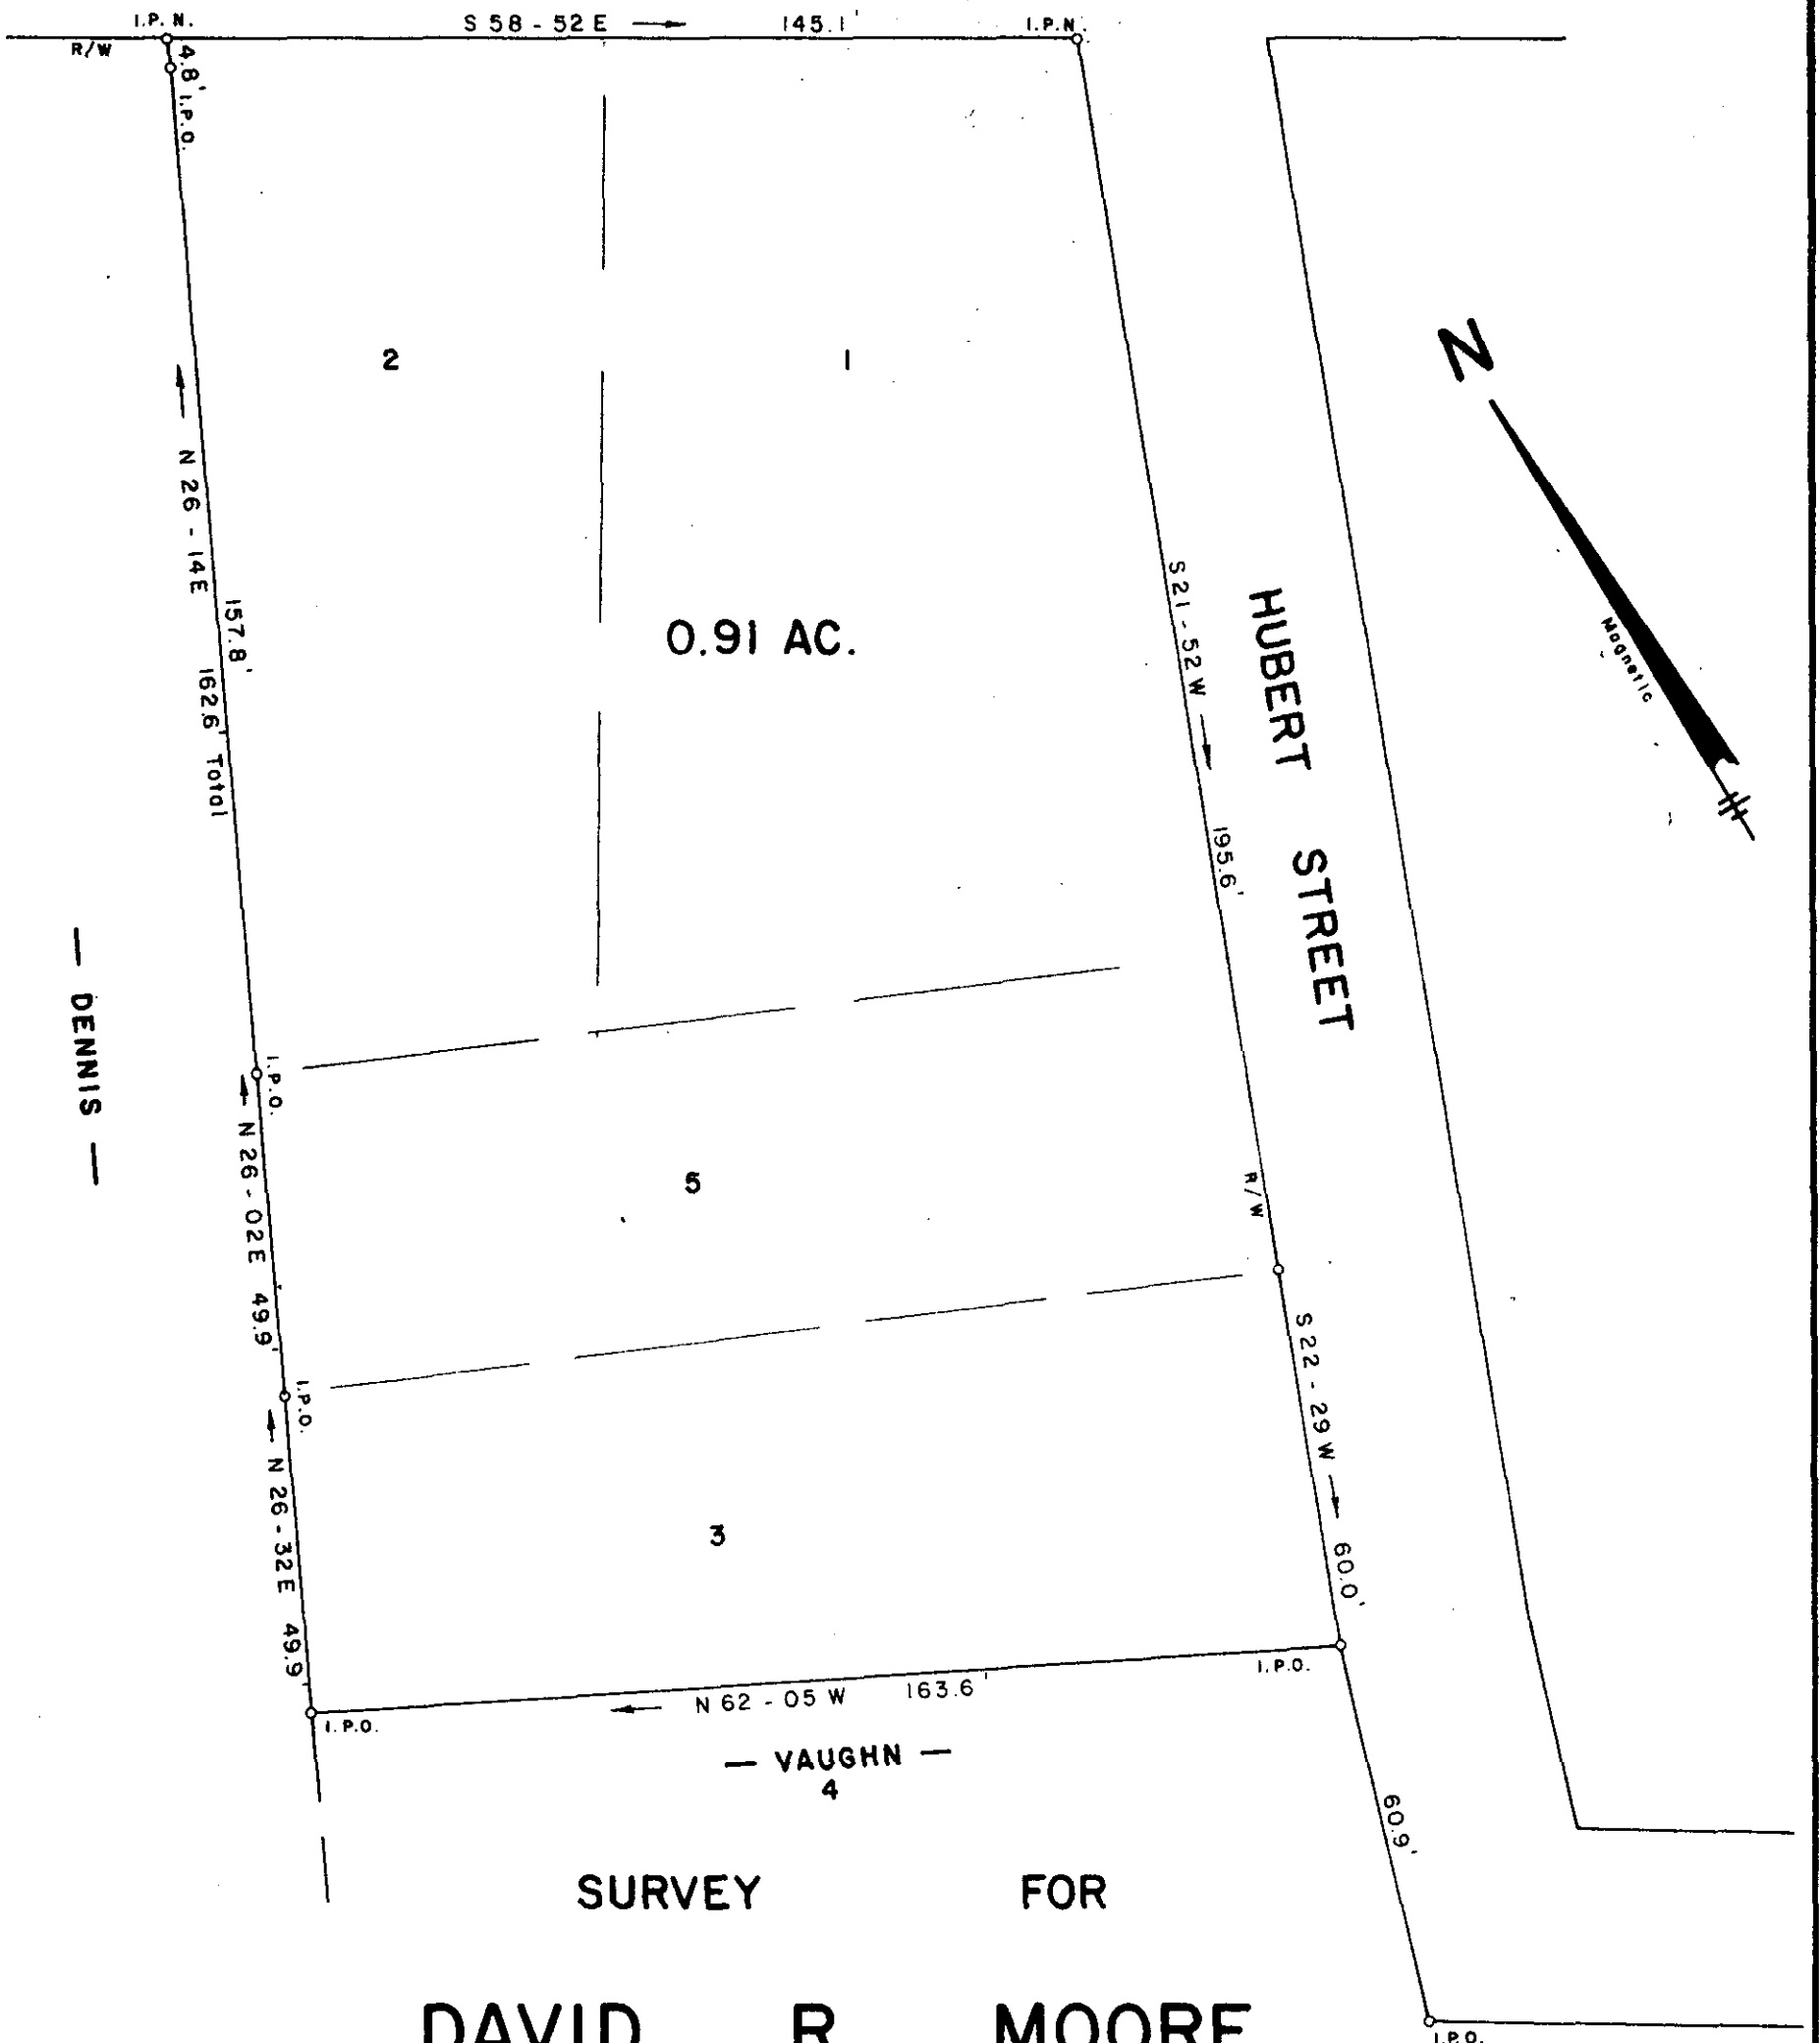

SURVEY FOR
DAVID R. MOORE

CITY OF GREER GREENVILLE COUNTY

SOUTH CAROLINA

MARCH 26, 1984

MAY 7 1984

FILED
 GREENVILLE CO. S. C.
 MAY 7 12 06 PM '84
 DONNIE S. TANKERSLEY
 R.M.C.

Note:
 This is Lots 1, 2, 5, & 3
 Plat Of Marvin R. Reese,
 By H.S. Brockman, Dated
 April 12, 1937.

34850

10-N-59

JEFFERY M. PLUMBLEE, INC.
 LAND SURVEYING

P. O. BOX 788
 TRAVELERS REST, S. C. 29690 (803) 834-4428

I Herby Certify That The Ratio Of Precision
 Of The Field Survey Is 1" = 600' As
 Shown Hereon And That The Area Was Determined
 By D.M. Method

Jeffery M. Plumblee
 P.L.S. #07881

Scale 1" = 30'

F.B. 19

2 MAY 7 84 927