

**WORLD INDOOR SPORTS INC.**

FILED  
GREENVILLE CO. S.C.



MAY 11 3 43 PM '84

DONNIE S. TANKERSLEY  
R.M.C.



**REFERENCE PLAT.**

This is not a subdivision. This plat is for reference purposes and is not to be used to create new lots or roads.

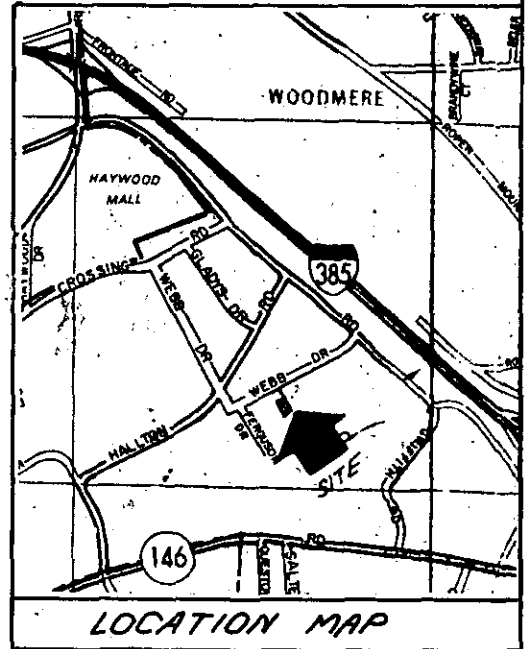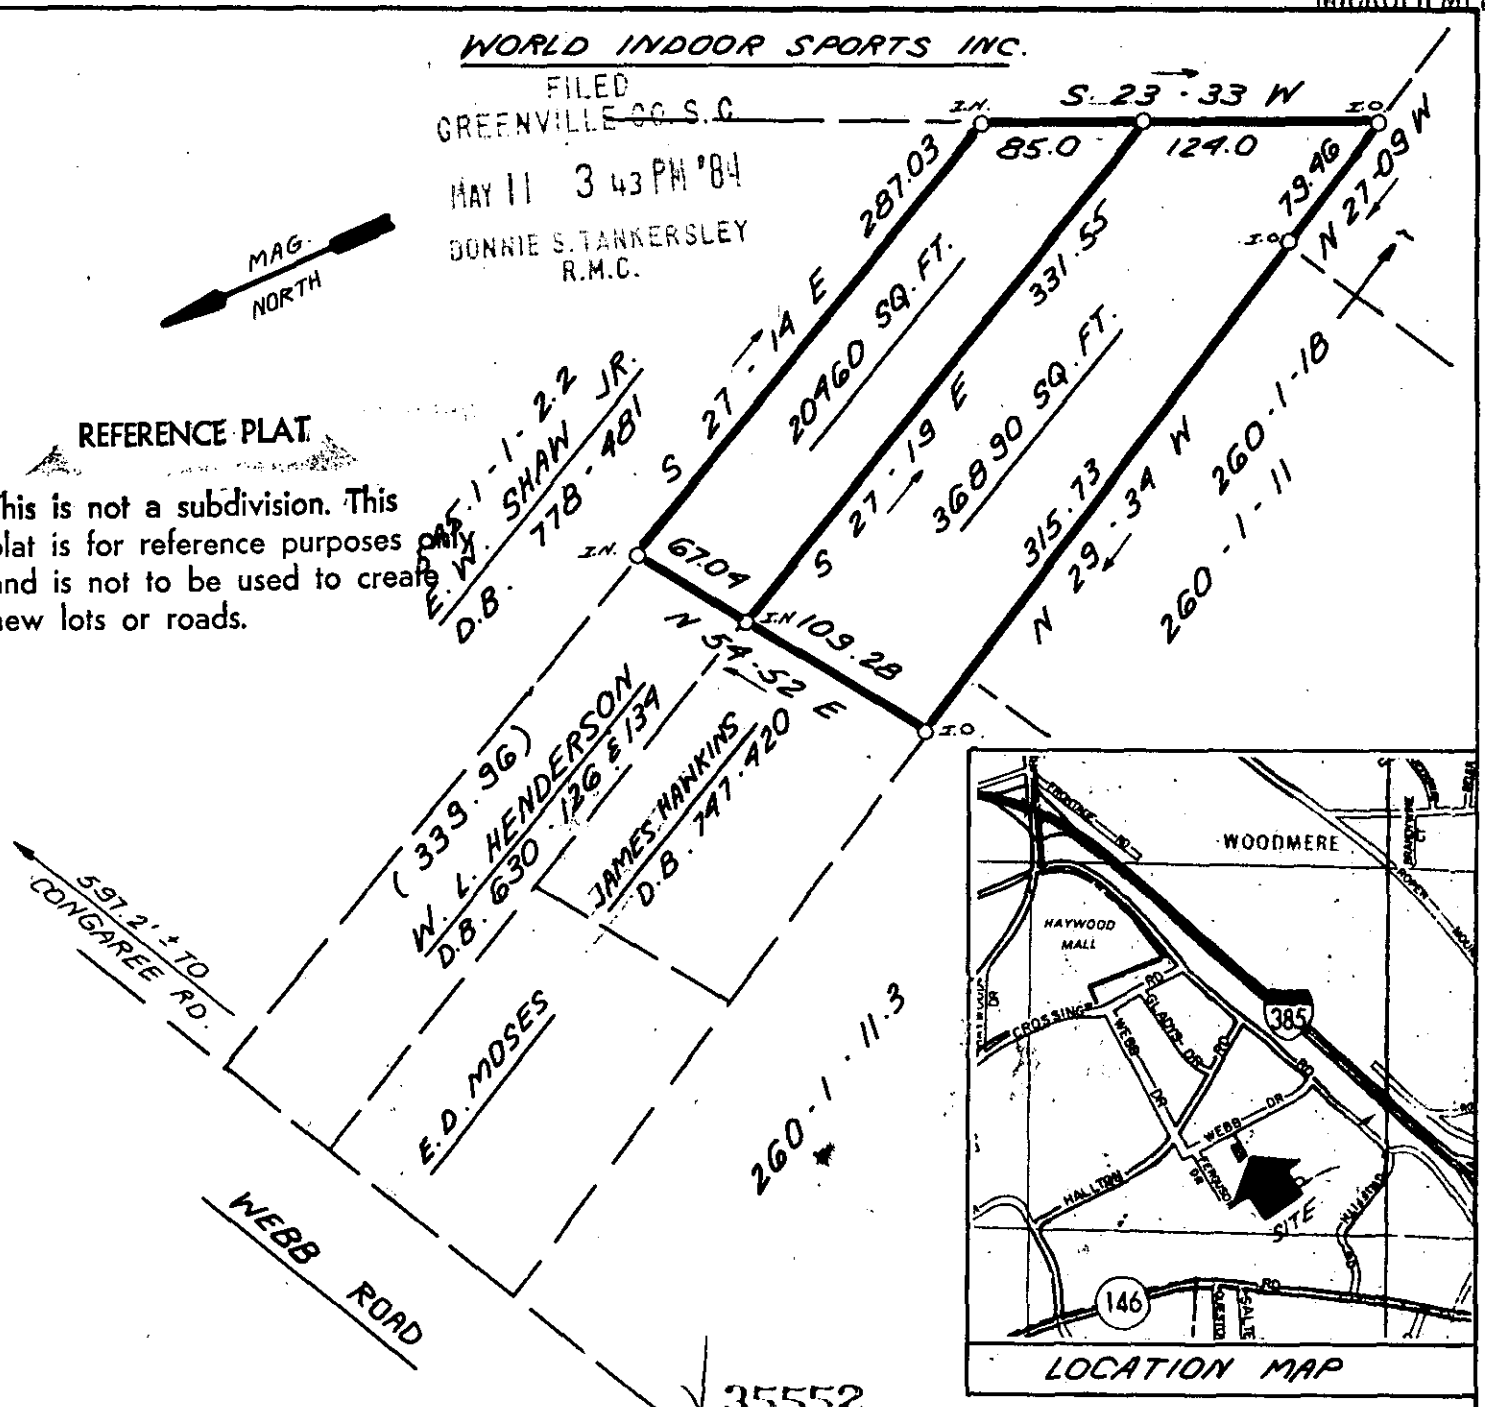

10-P-38

I HEREBY CERTIFY THAT THE RATIO OF PRECISION OF THE FIELD SURVEY IS 1:5000 AS SHOWN HEREON AND THAT THE AREA WAS DETERMINED BY DMD METHOD



RLS. JAMES R. FREELAND  
NO: 4781

**STATE OF SOUTH CAROLINA  
GREENVILLE COUNTY**

SURVEY FOR  
WORLD INDOOR SPORTS, INC.

**FREELAND & ASSOCIATES**  
Engineers • Land Surveyors  
318 WEST STONE AVENUE.  
GREENVILLE, S.C.  
(803) 271-4924

PLAT BOOK
DEED BOOK
TAX MAP 595.1-1-9 E PT. 3
PARTY CHIEF L.T.
DRAWN K.E.G.
DATE 5/11/84
DWG. NO. 11011

3.0001 2 MY 11 84 1307