
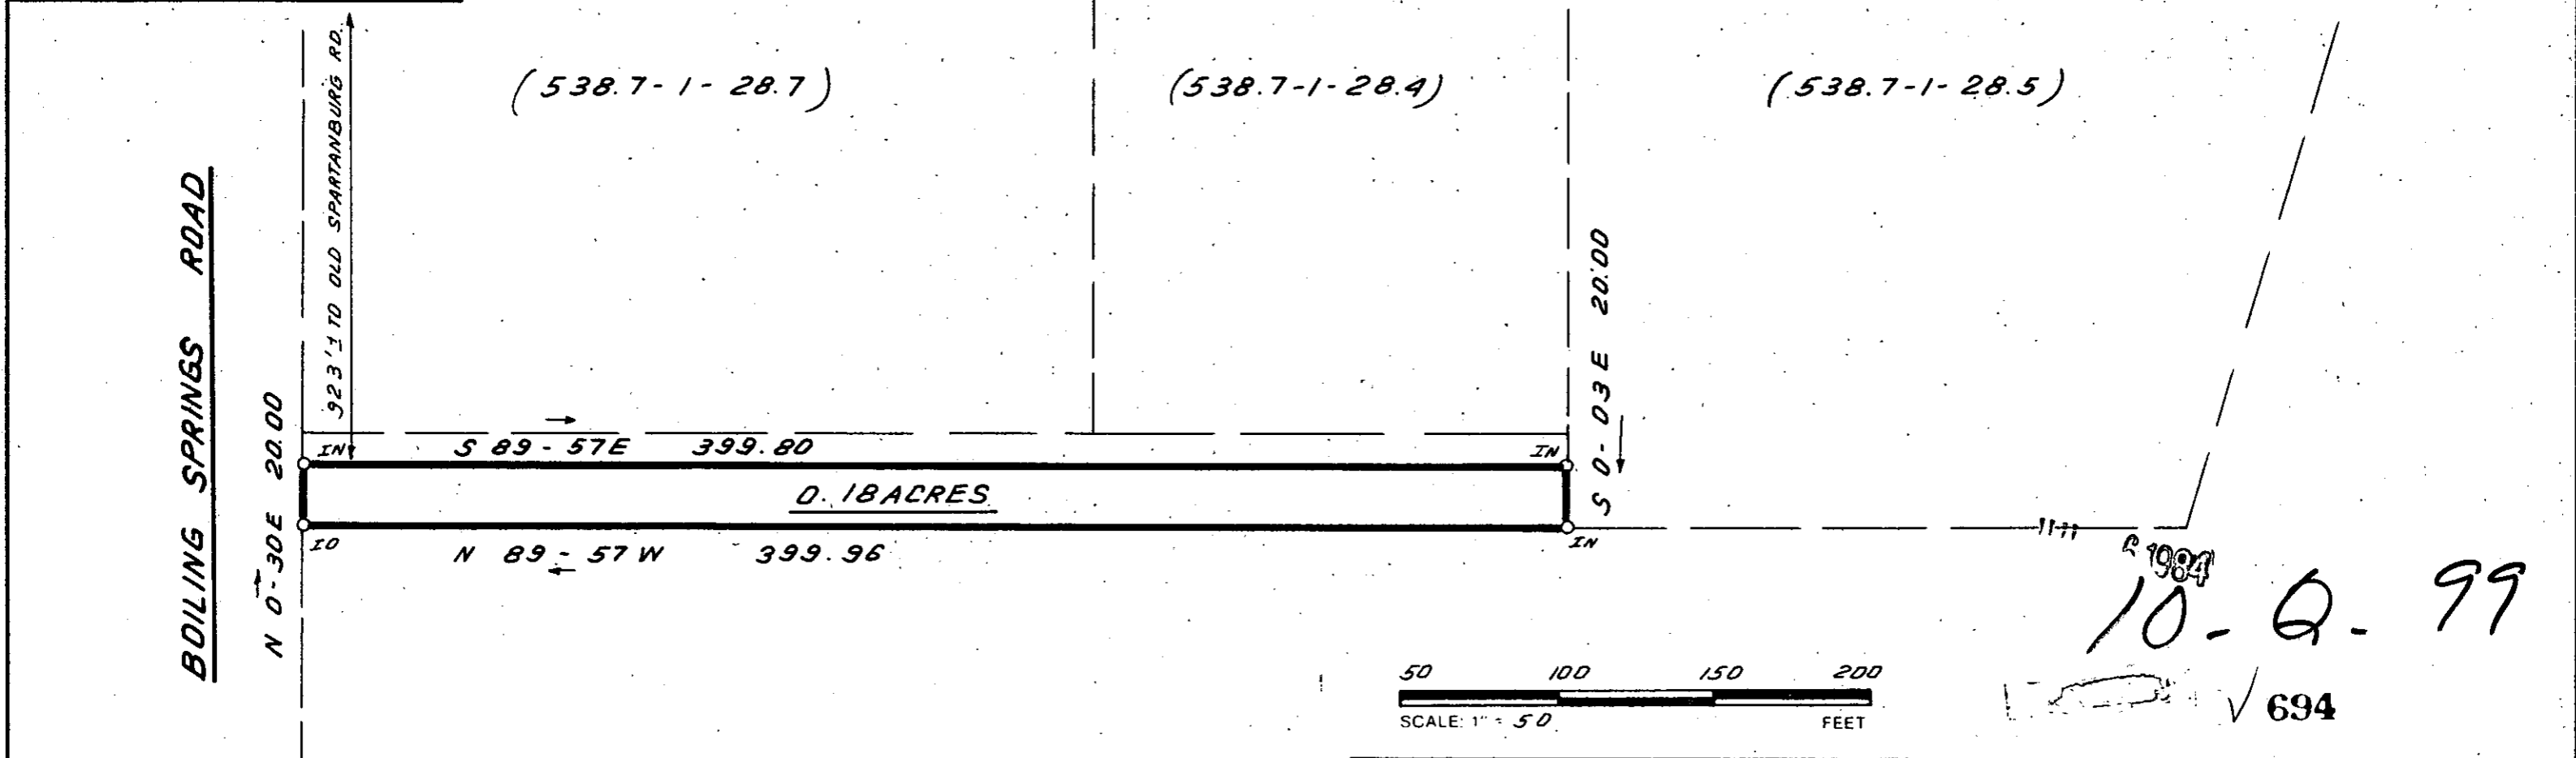



FILED
 GREENVILLE CO. S.C.
 JUL 6 3 43 PM '84
 DONNIE S. TANKERSLEY
 R.M.C.

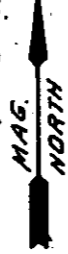

10-Q-99
 694

I hereby certify that the ratio of precision of the field survey is 1/5,000 as shown hereon and the area was determined by DMD Method.

W. B. Huntley
 W. B. Huntley RLS 8809

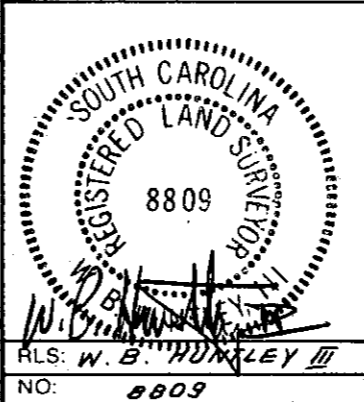

STATE OF SOUTH CAROLINA
 GREENVILLE COUNTY

SURVEY FOR
ROY DUKE HOWELL
SHARON S. HOWELL
ARNOLD E. MULLINAX

FREELAND & ASSOCIATES
 Engineers • Land Surveyors
 318 WEST STONE AVENUE.
 GREENVILLE, S.C.
 (803) 271-4924

PLAT BOOK
DEED BOOK
TAX MAP 538.7-1-28.4
PARTY CHIEF JEC
DRAWN B.R.
DATE 5-6-84
DWG. NO. 11,231 B

GCTD -- 1 JUL 6 84 1358

THE PRINT MACHINE, INC. N41289 5.0001

MICROFILMED