
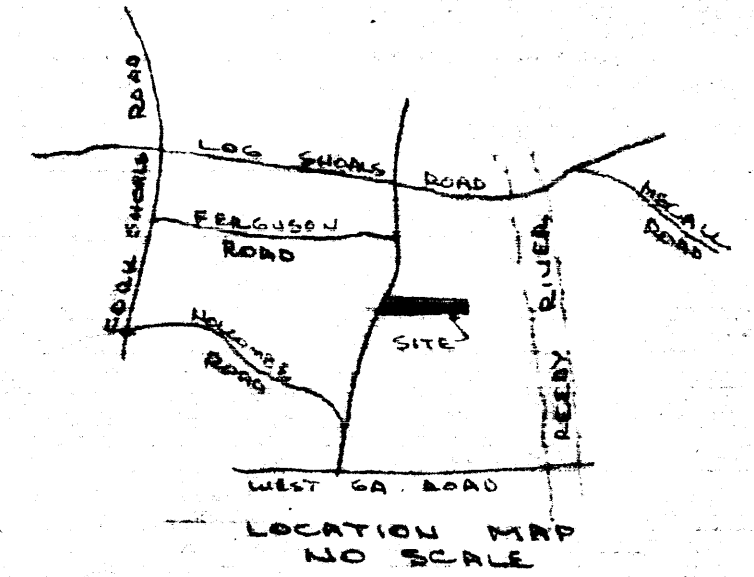


MICROFILMED

FILED  
GREENVILLE CO. S.C.  
AUG 2 4 09 PM '84  
DONNIE S. TINKERSLEY  
R.M.C.

STANDING SPRINGS ROAD  
117-21  
15  
15

- G.M. & B.M. RIDDLE -

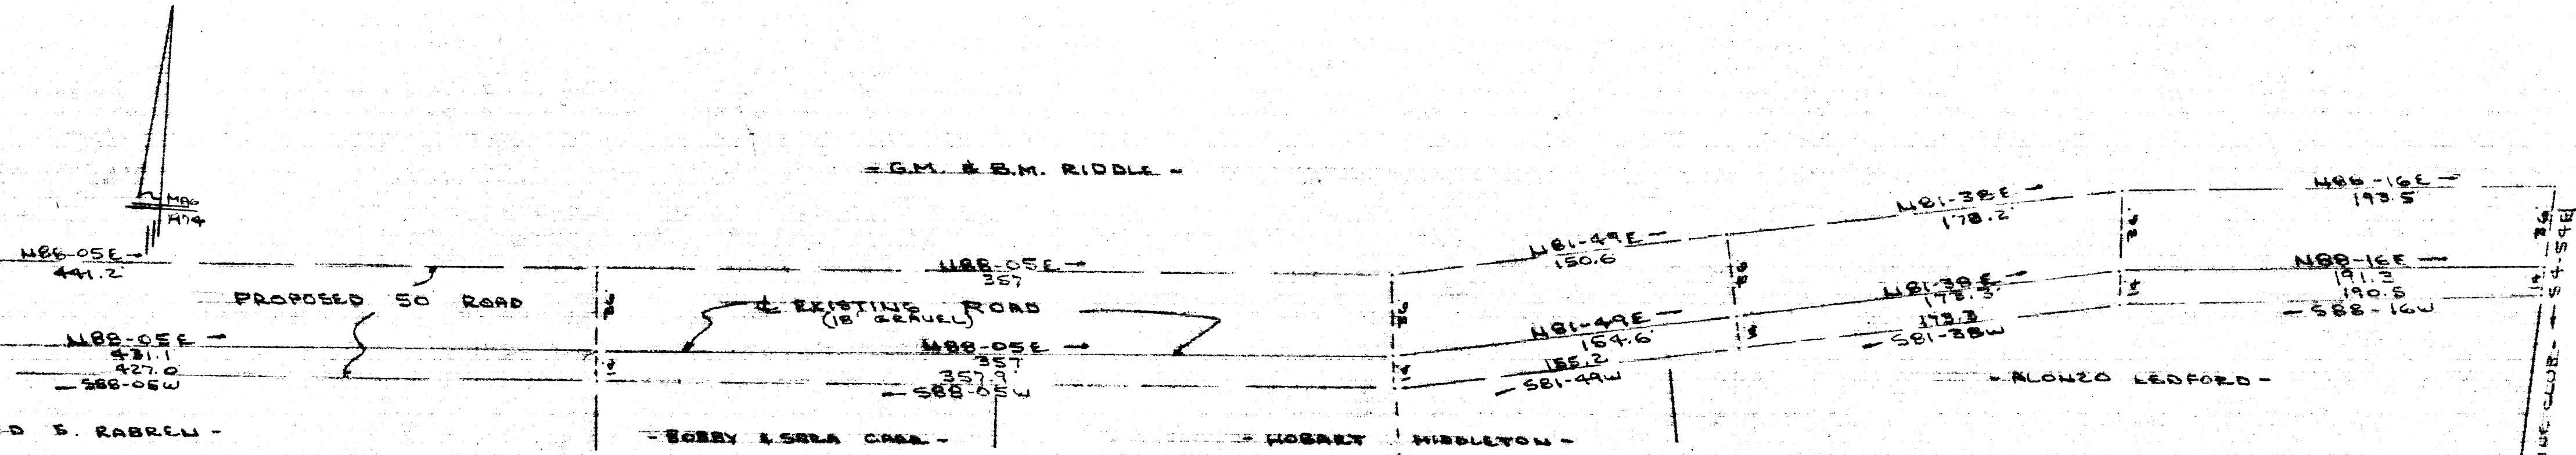

SURVEY FOR  
G. M. RIDDLE & B. M. RIDDLE  
GREENVILLE COUNTY S.C.  
1 NOV 1983




3789

10-T-28  
AUG 2 1984

I Certify That The Ratio Of Precision Of The Field Survey  
Is  $1/3000$  As Shown Hereon And That The Area  
Determined By D.M.D. Method Of Area Calculations.

*B. B. Brantley*  
RLS # 1952

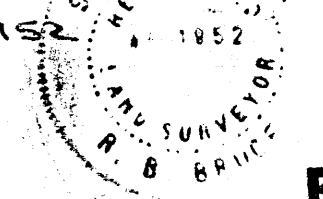

Recordable Plat

CAROLINA SURVEYING CO.  
112 NALLY ST.  
GREENVILLE, S.C.