


MICROFILMED

THE PRINT MACHINE, INC. N44025

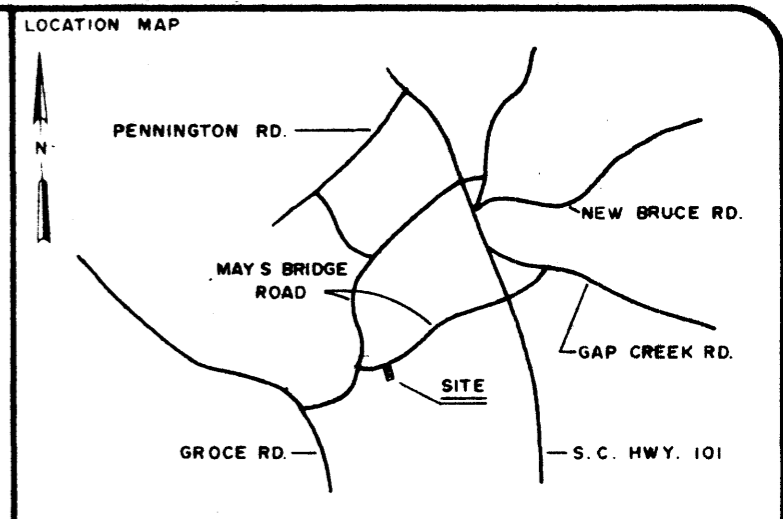

LEGEND


○	I.P. SET	△	STONE
●	I.P. FOUND	⊙	R.R. SPIKE
⊕	NAIL & CAP SET	⊛	NAIL & CAP FOUND

I hereby certify that the ratio of precision of the field survey is 1/7000 as shown hereon and the area was determined by the coordinate method of area calculation

I hereby certify that the measurements as shown on this plat are correct and that there are no encroachments or projections other than shown.

This property is subject to all easements, zoning ordinances and rights of way, of record or not of record, if any.

REFERENCES: TAX MAP 633.2-1-24
DEED BOOK 267, PAGE 5

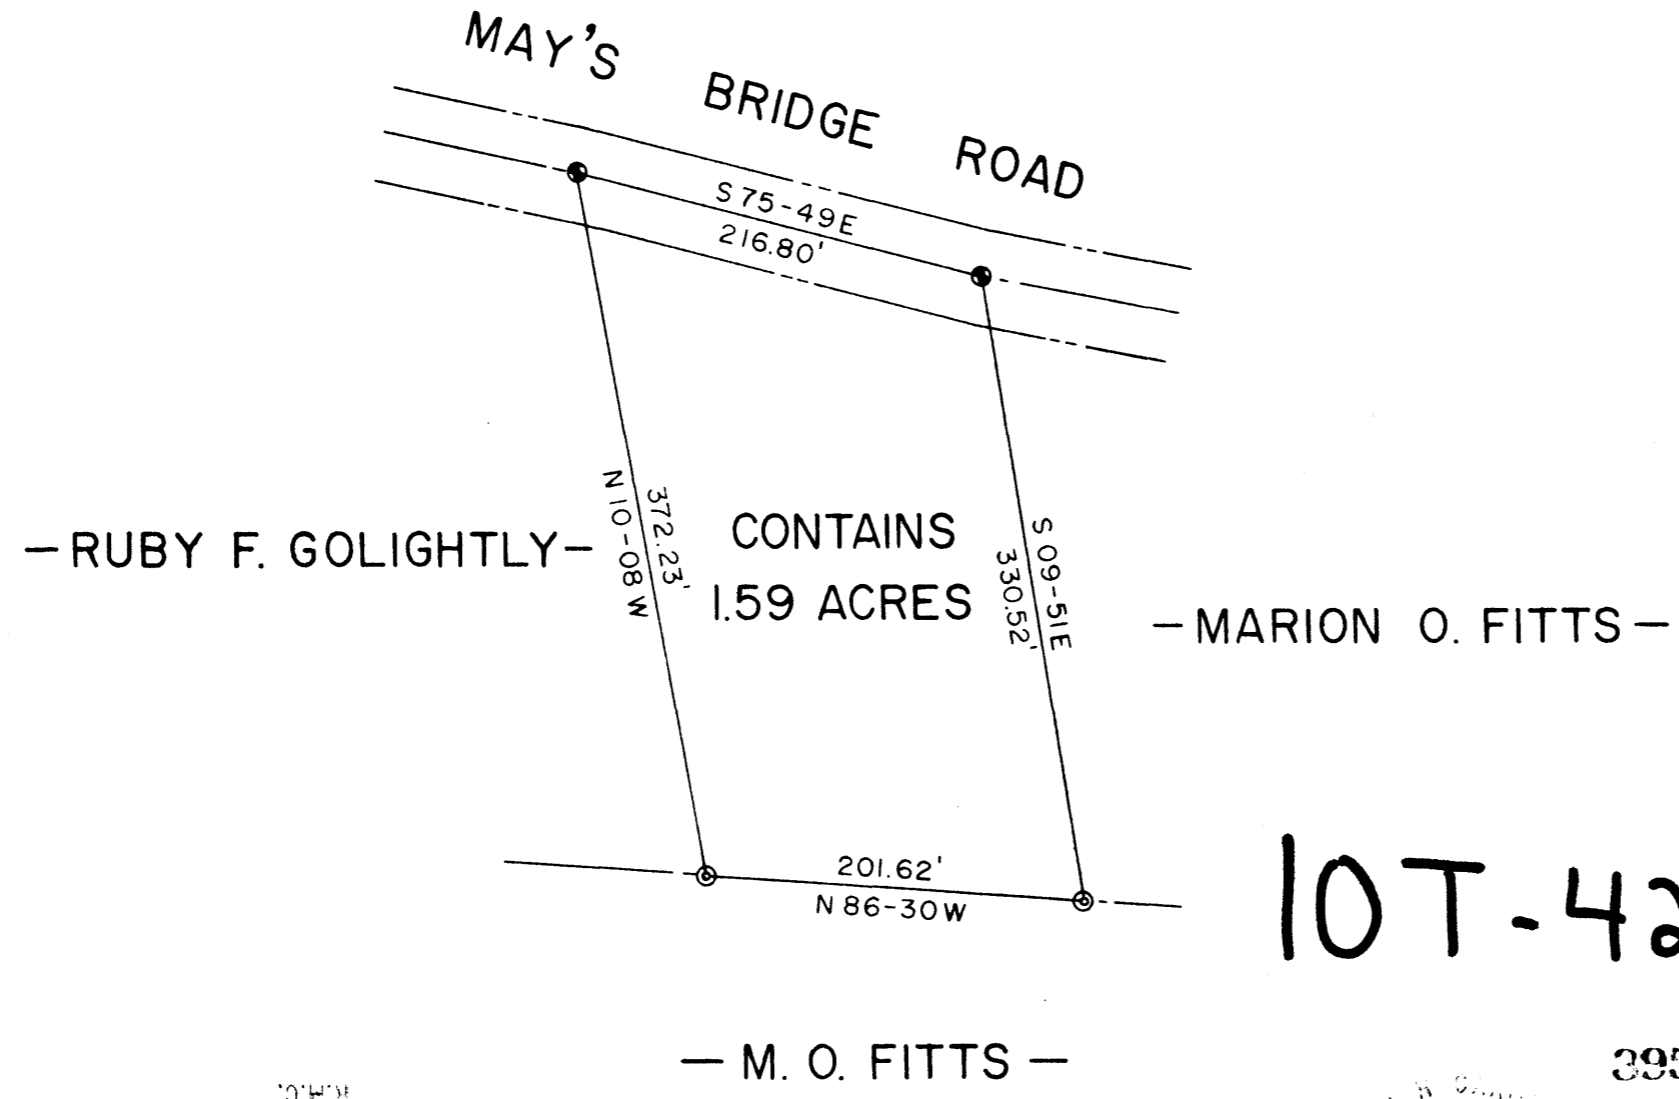

10T-42
3950

FILED
GREENVILLE CO. S.C.
AUG 3 3 55 PM '84
DONNIE S. JAMBERSLEY
R.M.C.

SOUTH CAROLINA
REGISTERED
* NO. 6581
LAND SURVEYOR
W.C. [Signature]
SIGNATURE DATE 6/14/84

PROPERTY OF RUBY M. FITTS			
SURVEYED FOR RUBY M. FITTS			
GREENVILLE COUNTY		SOUTH CAROLINA	
1" = 100'			
SCALE 100 50 0 100 200 FEET			
DRAWN M G	CHECK W CL	DATE JUNE 7, 1984	JOB NO. 1630-B-149

LINDSEY & ASSOCIATES
HWY. 253 RT. 1, TAYLORS S.C. 29687
C.T.O. LAND & HYDROGRAPHIC SURVEYORS