
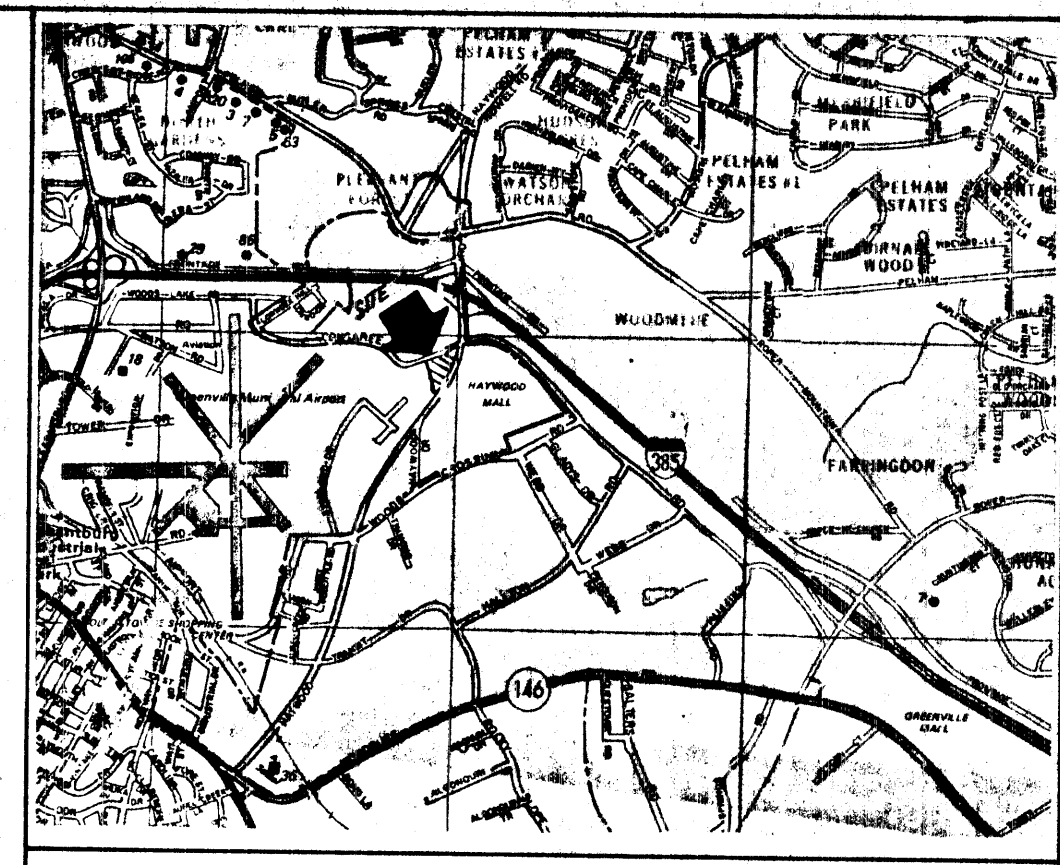



MICROFILMED

FILED
GREENVILLE S.C.
Aug 22 1 56 PM '84
DONALD S. WARRERSLEY
R.L.M.C.

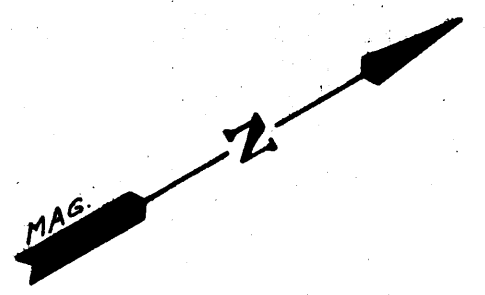

LOCATION MAP

THIS PLAT IS NOT A SUBDIVISION
AS DEFINED BY THE GREENVILLE
COUNTY SUBDIVISION REGULATIONS.
8/22/84 *Jack Richardson*
Chairman, Secretary, or Director of
Planning.
Greenville County Planning Commission

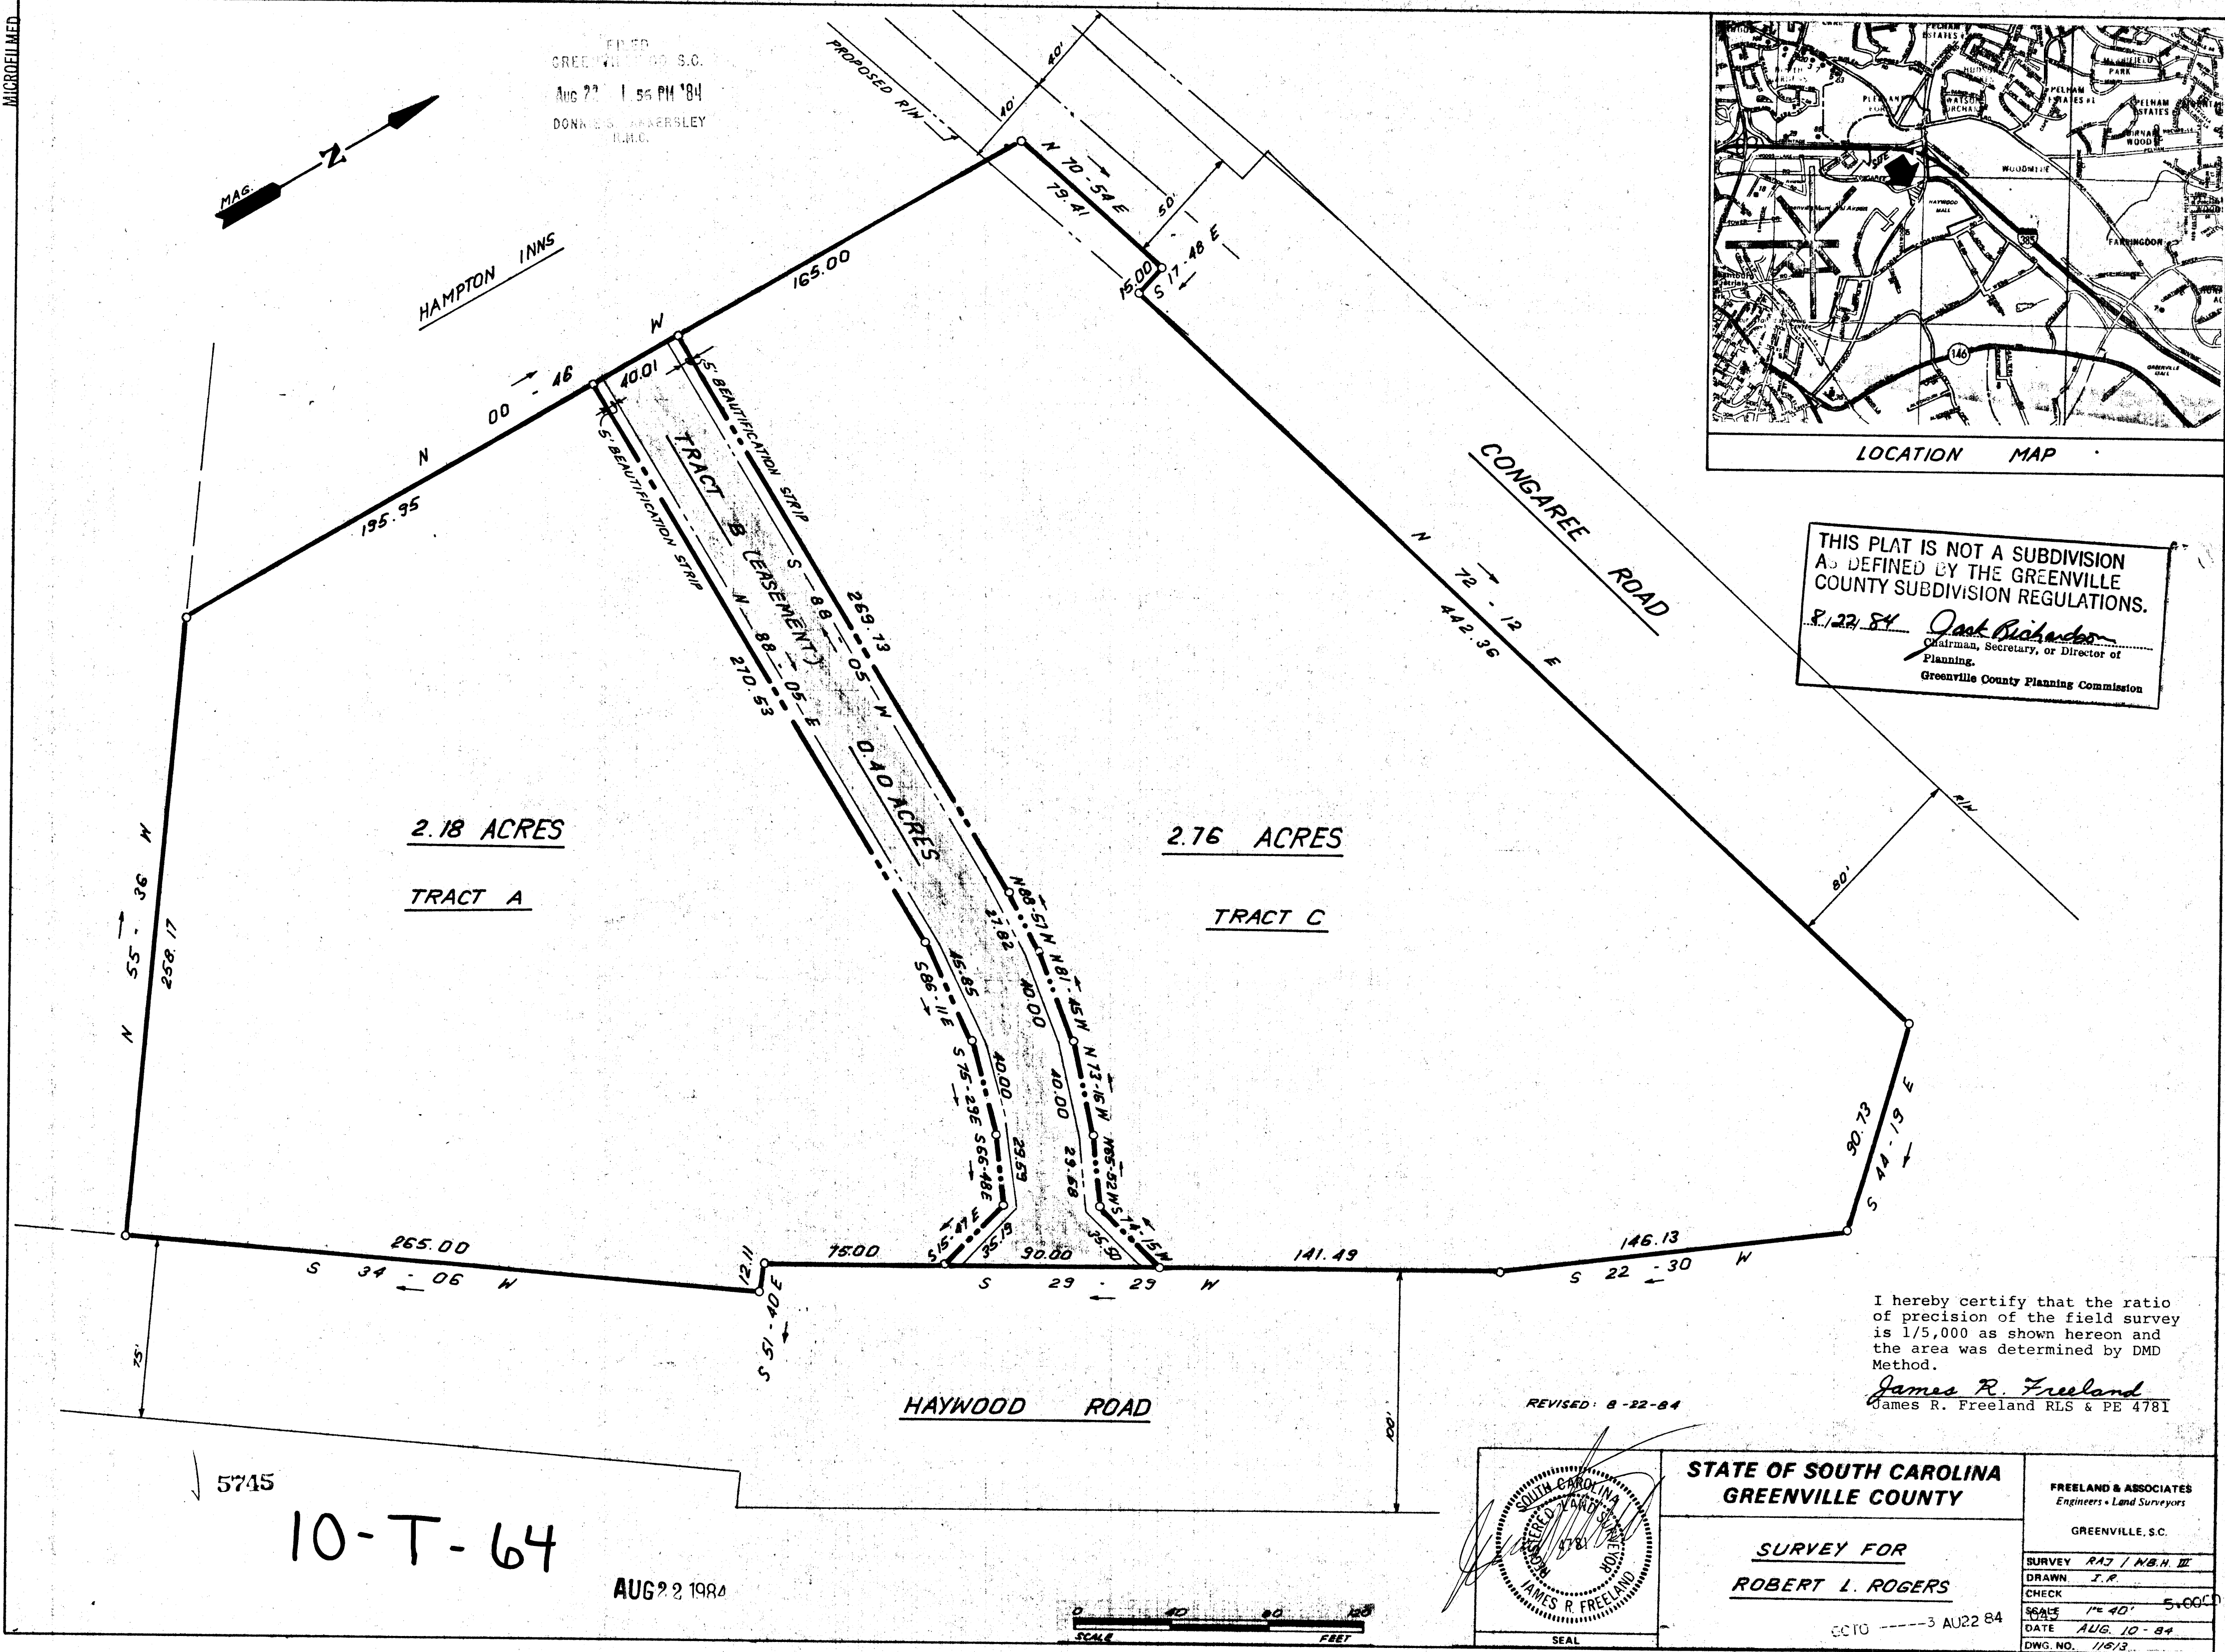

2.18 ACRES
TRACT A


2.76 ACRES
TRACT C

I hereby certify that the ratio of precision of the field survey is 1/5,000 as shown hereon and the area was determined by DMD Method.
James R. Freeland
James R. Freeland RLS & PE 4781

REVISED: 8-22-84

5745
10-T-64

AUG 22 1984

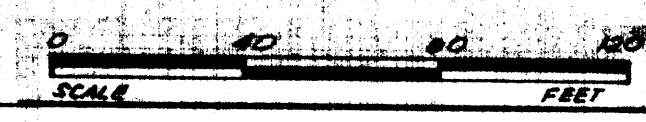

STATE OF SOUTH CAROLINA GREENVILLE COUNTY		FREELAND & ASSOCIATES Engineers - Land Surveyors
SURVEY FOR ROBERT L. ROGERS		GREENVILLE, S.C.
SCALE 1" = 40'	DATE AUG. 10 - 84	SURVEY RAJ / MB.H. III
DATE AUG. 10 - 84	DWG. NO. 115/3	DRAWN J.R.
		CHECK