


MICROFILMED

FILED  
GREENVILLE S.C.  
SEP 6 10 18 AM '84  
DONNIE S. SANDERSLEY  
R.M.C.

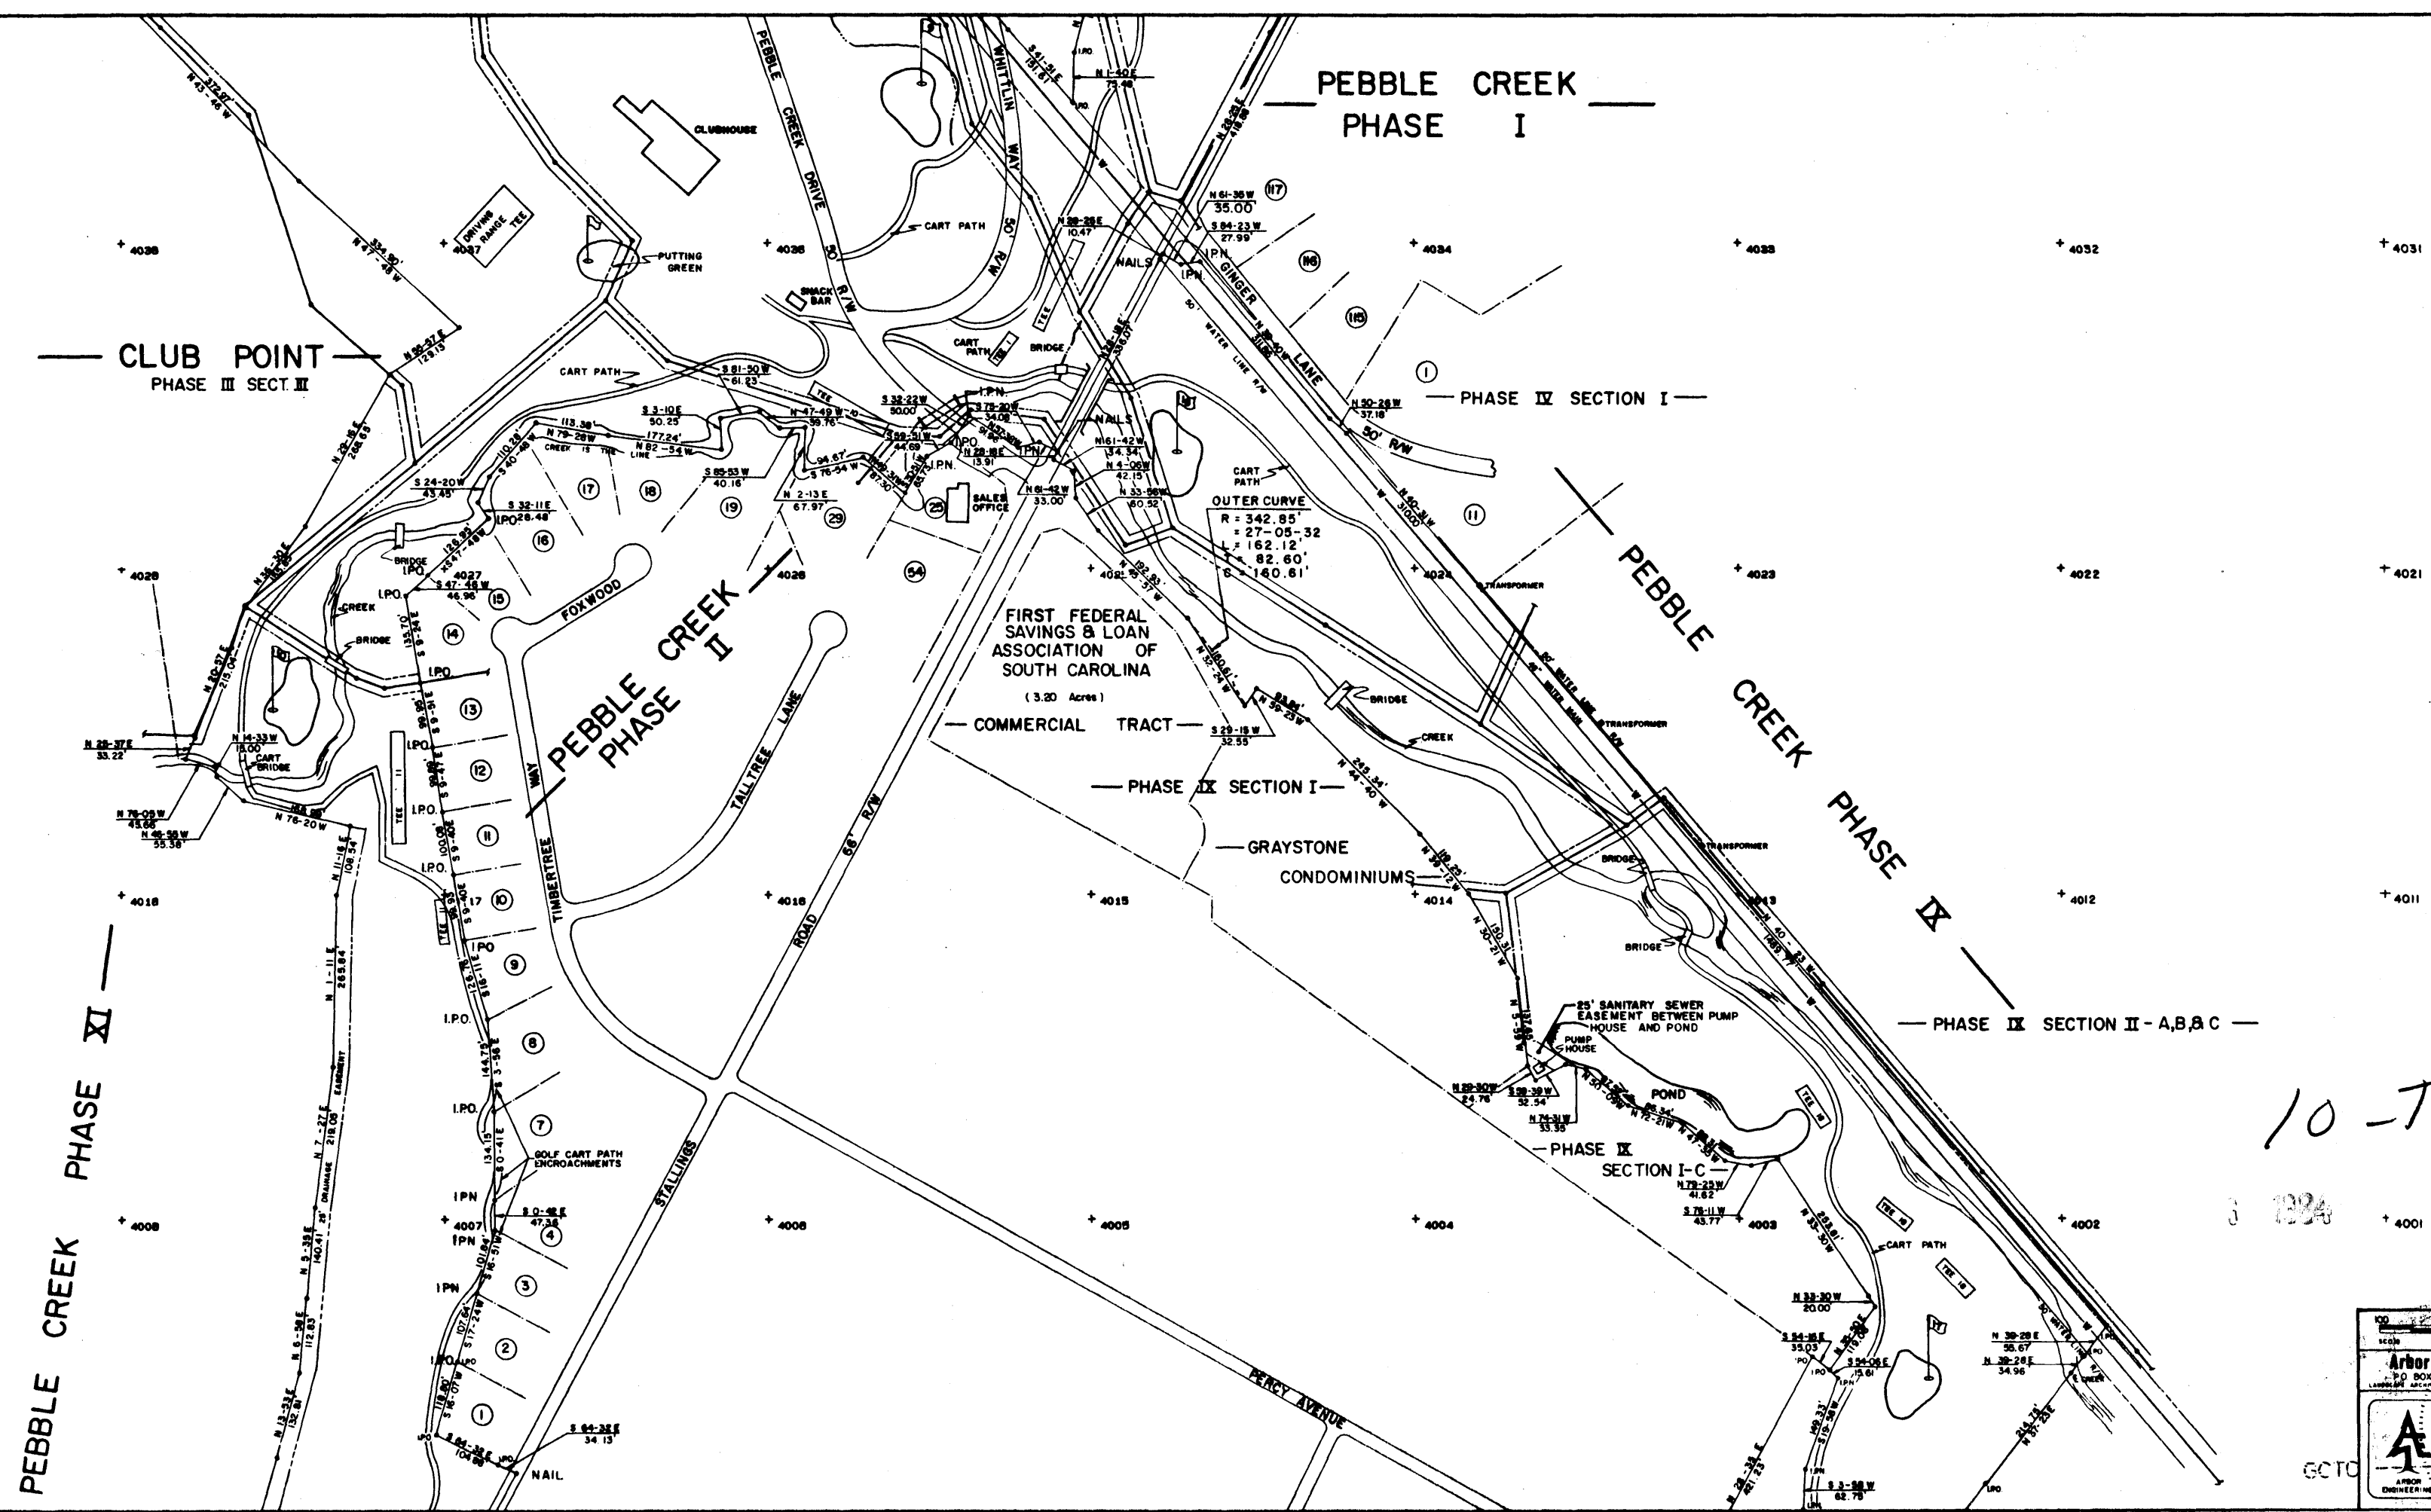

**LEGEND**

	GOLF GREENS AND TEES
	IRON PIN OLD
	IRON PIN NEW
	PK WALK PAVEMENT
	POWER POLE & TOWERS
	CORRUGATED METAL PIPE
	WATER MAIN
	OVERHEAD POWER LINES
	SANITARY SEWER LINE 20' EASEMENT TYP
	CREEKS OR WATERWAYS
	GRID POINTS
	POWER TRANSFORMER
	TELEPHONE PEDIESTAL

**DRAWING INDEX**

✓	SHEET 1 OF 5
	SHEET 2 OF 5
	SHEET 3 OF 5
	SHEET 4 OF 5
	SHEET 5 OF 5

7505  
10-T-78

Arbor Engineering, Inc.		GENERAL REVISIONS		WCM	
NO.	DATE	BY	DESCRIPTION	APPR.	
REVISIONS					
PROPERTY SURVEY OF PEBBLE CREEK COUNTRY CLUB, INC. COUNTRY CLUB & GOLF COURSE PROPERTY					
5/20/84					
RES/JDM 29 JUNE 1984					
3 OF 5 B4111					