



MICROFILMED

FILED  
GREENVILLE CO S.C.  
SEP 7 1 56 PM '84  
DONNIE STANKERSLEY  
R.M.C.

MATCH LINE

MATCH LINE

81012

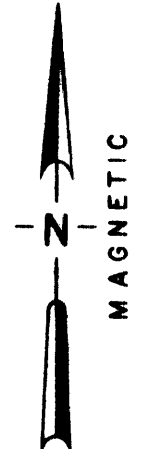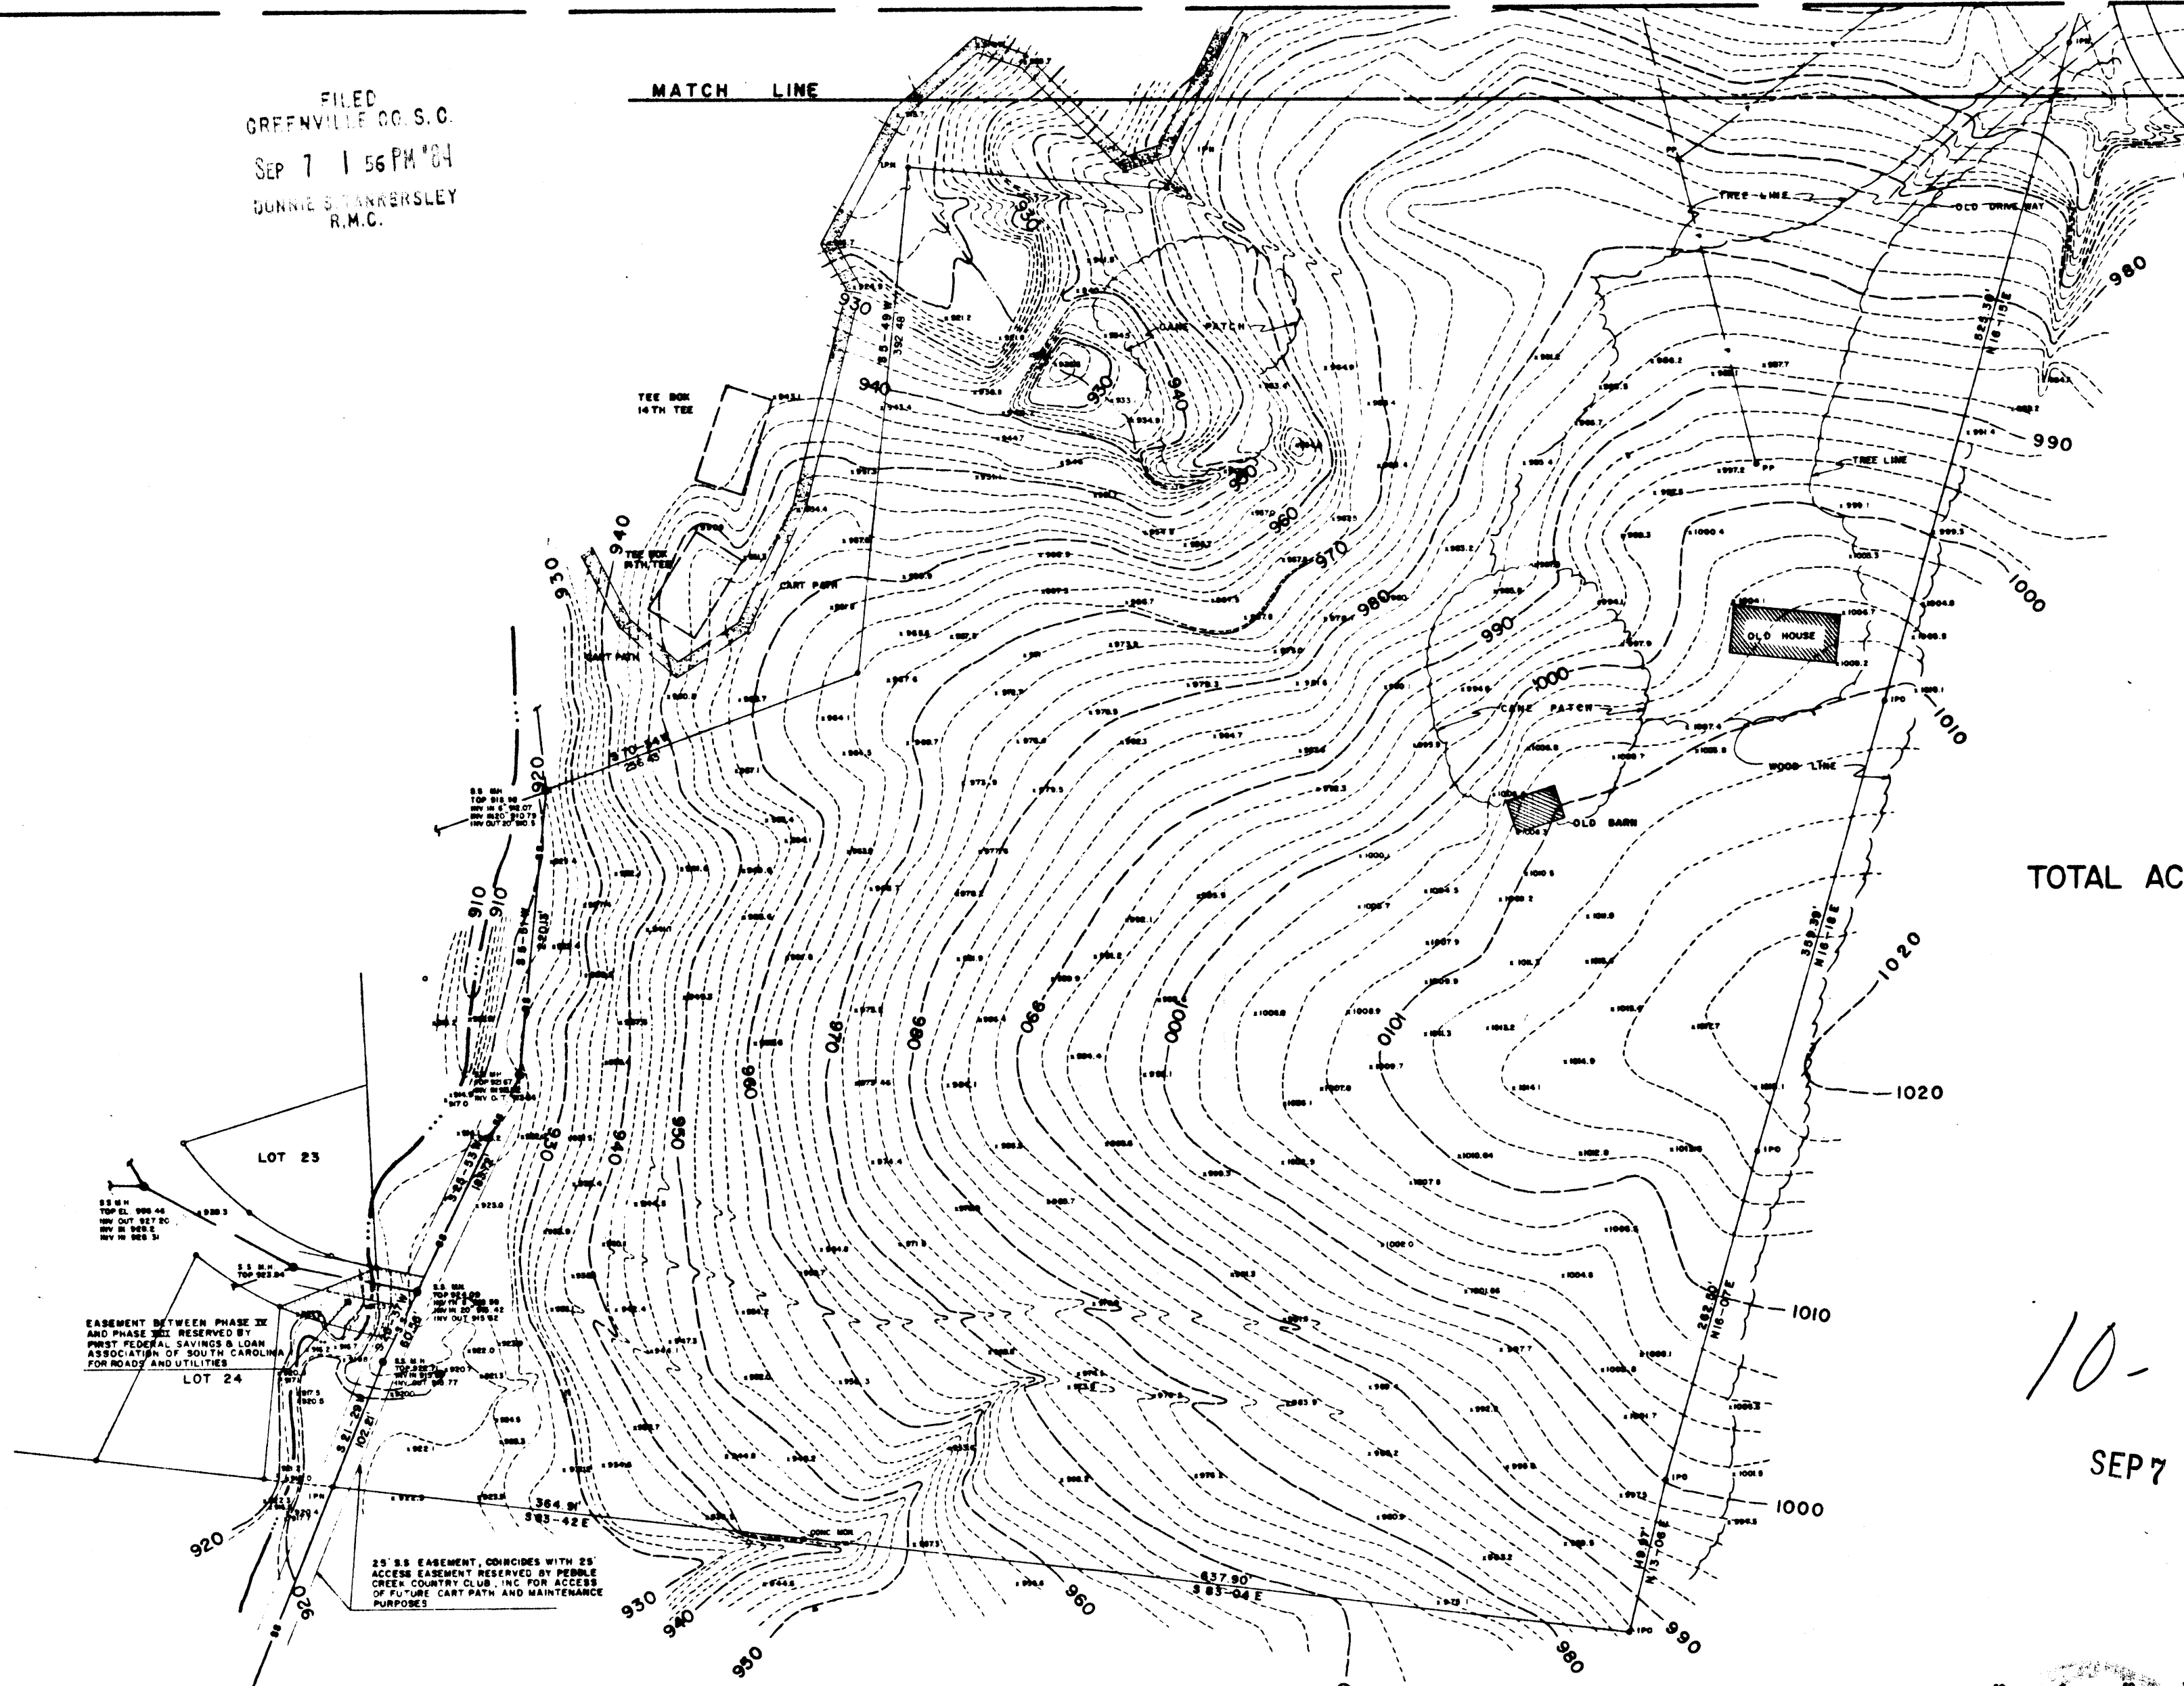

TOTAL ACREAGE = 32.05Ac.

LOT 23  
 53.81 H  
 TOP EL. 998.44  
 100' OUT 827.80  
 BY S 88.5 E  
 BY N 88.5 W


EASEMENT BETWEEN PHASE III  
 AND PHASE IIII RESERVED BY  
 FIRST FEDERAL SAVINGS & LOAN  
 ASSOCIATION OF SOUTH CAROLINA  
 FOR ROADS AND UTILITIES

LOT 24  
 53.81 H  
 TOP EL. 998.44  
 100' OUT 827.80  
 BY S 88.5 E  
 BY N 88.5 W

25' EASEMENT COINCIDES WITH 25'  
 ACCESS EASEMENT RESERVED BY PEBBLE  
 CREEK COUNTRY CLUB, INC. FOR ACCESS  
 OF FUTURE CART PATH AND MAINTENANCE  
 PURPOSES

✓ 7687  
 10-T-82

SEP 7 1984

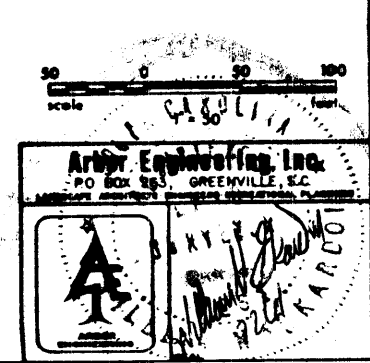

NO.	DATE	BY	DESCRIPTION	APPR.
1	3-81	WMS	REVISED BOUNDARY AND TOPO AS PER REQUEST	R.H.F.
2	8-81	WMS	ADDED BY LOCATIONS & ACC. TOPO	C.J.R.
3	8-81	WMS	REVISED BOUNDARY	W.C.H.

REVISIONS

**Andy Engineering Inc.**  
 P.O. BOX 183, GREENVILLE, S.C.  
 29602

**PEBBLECREEK P.U.D.**

**TOPOGRAPHIC AND BOUNDARY SURVEY**

GREENVILLE SECTION 14 SOUTH CAROLINA

WMS:STH WMS:WMS WMS:WMS 24 FEB 1984

1"=50' 81012 2 OF 2

50171 -- 1 SEP 7 84 1329

5-0001