

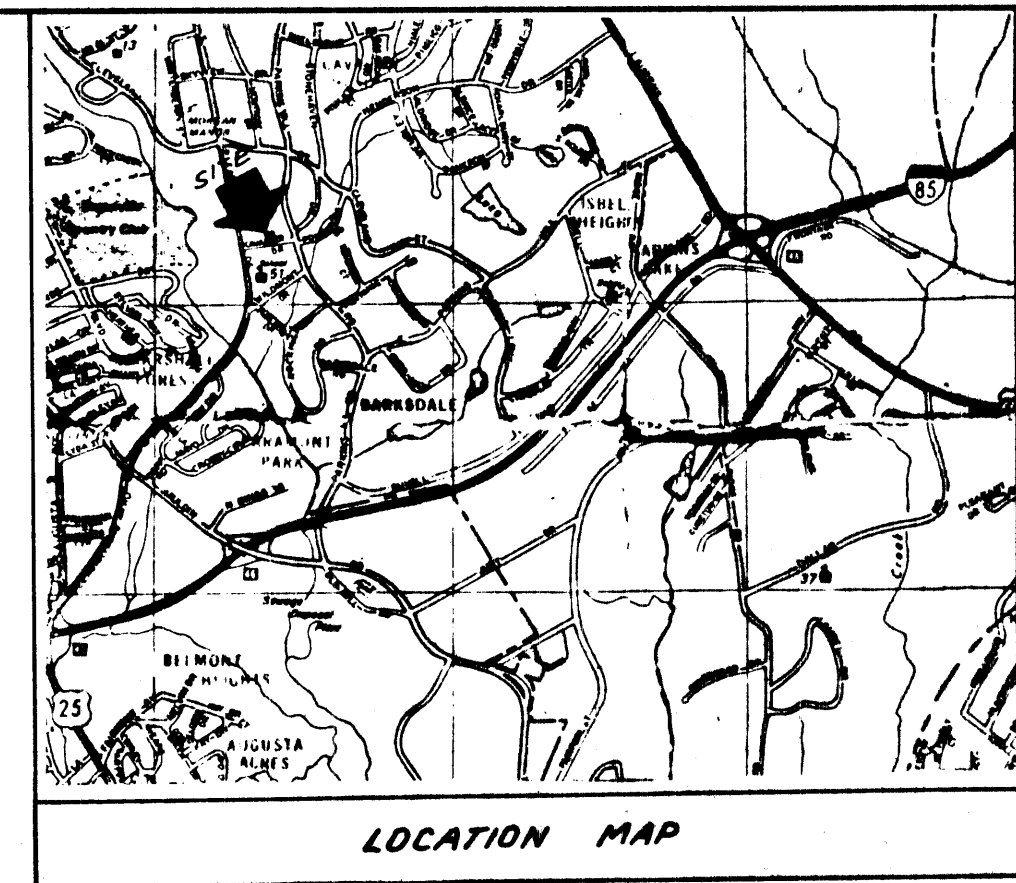


MICROFILMED

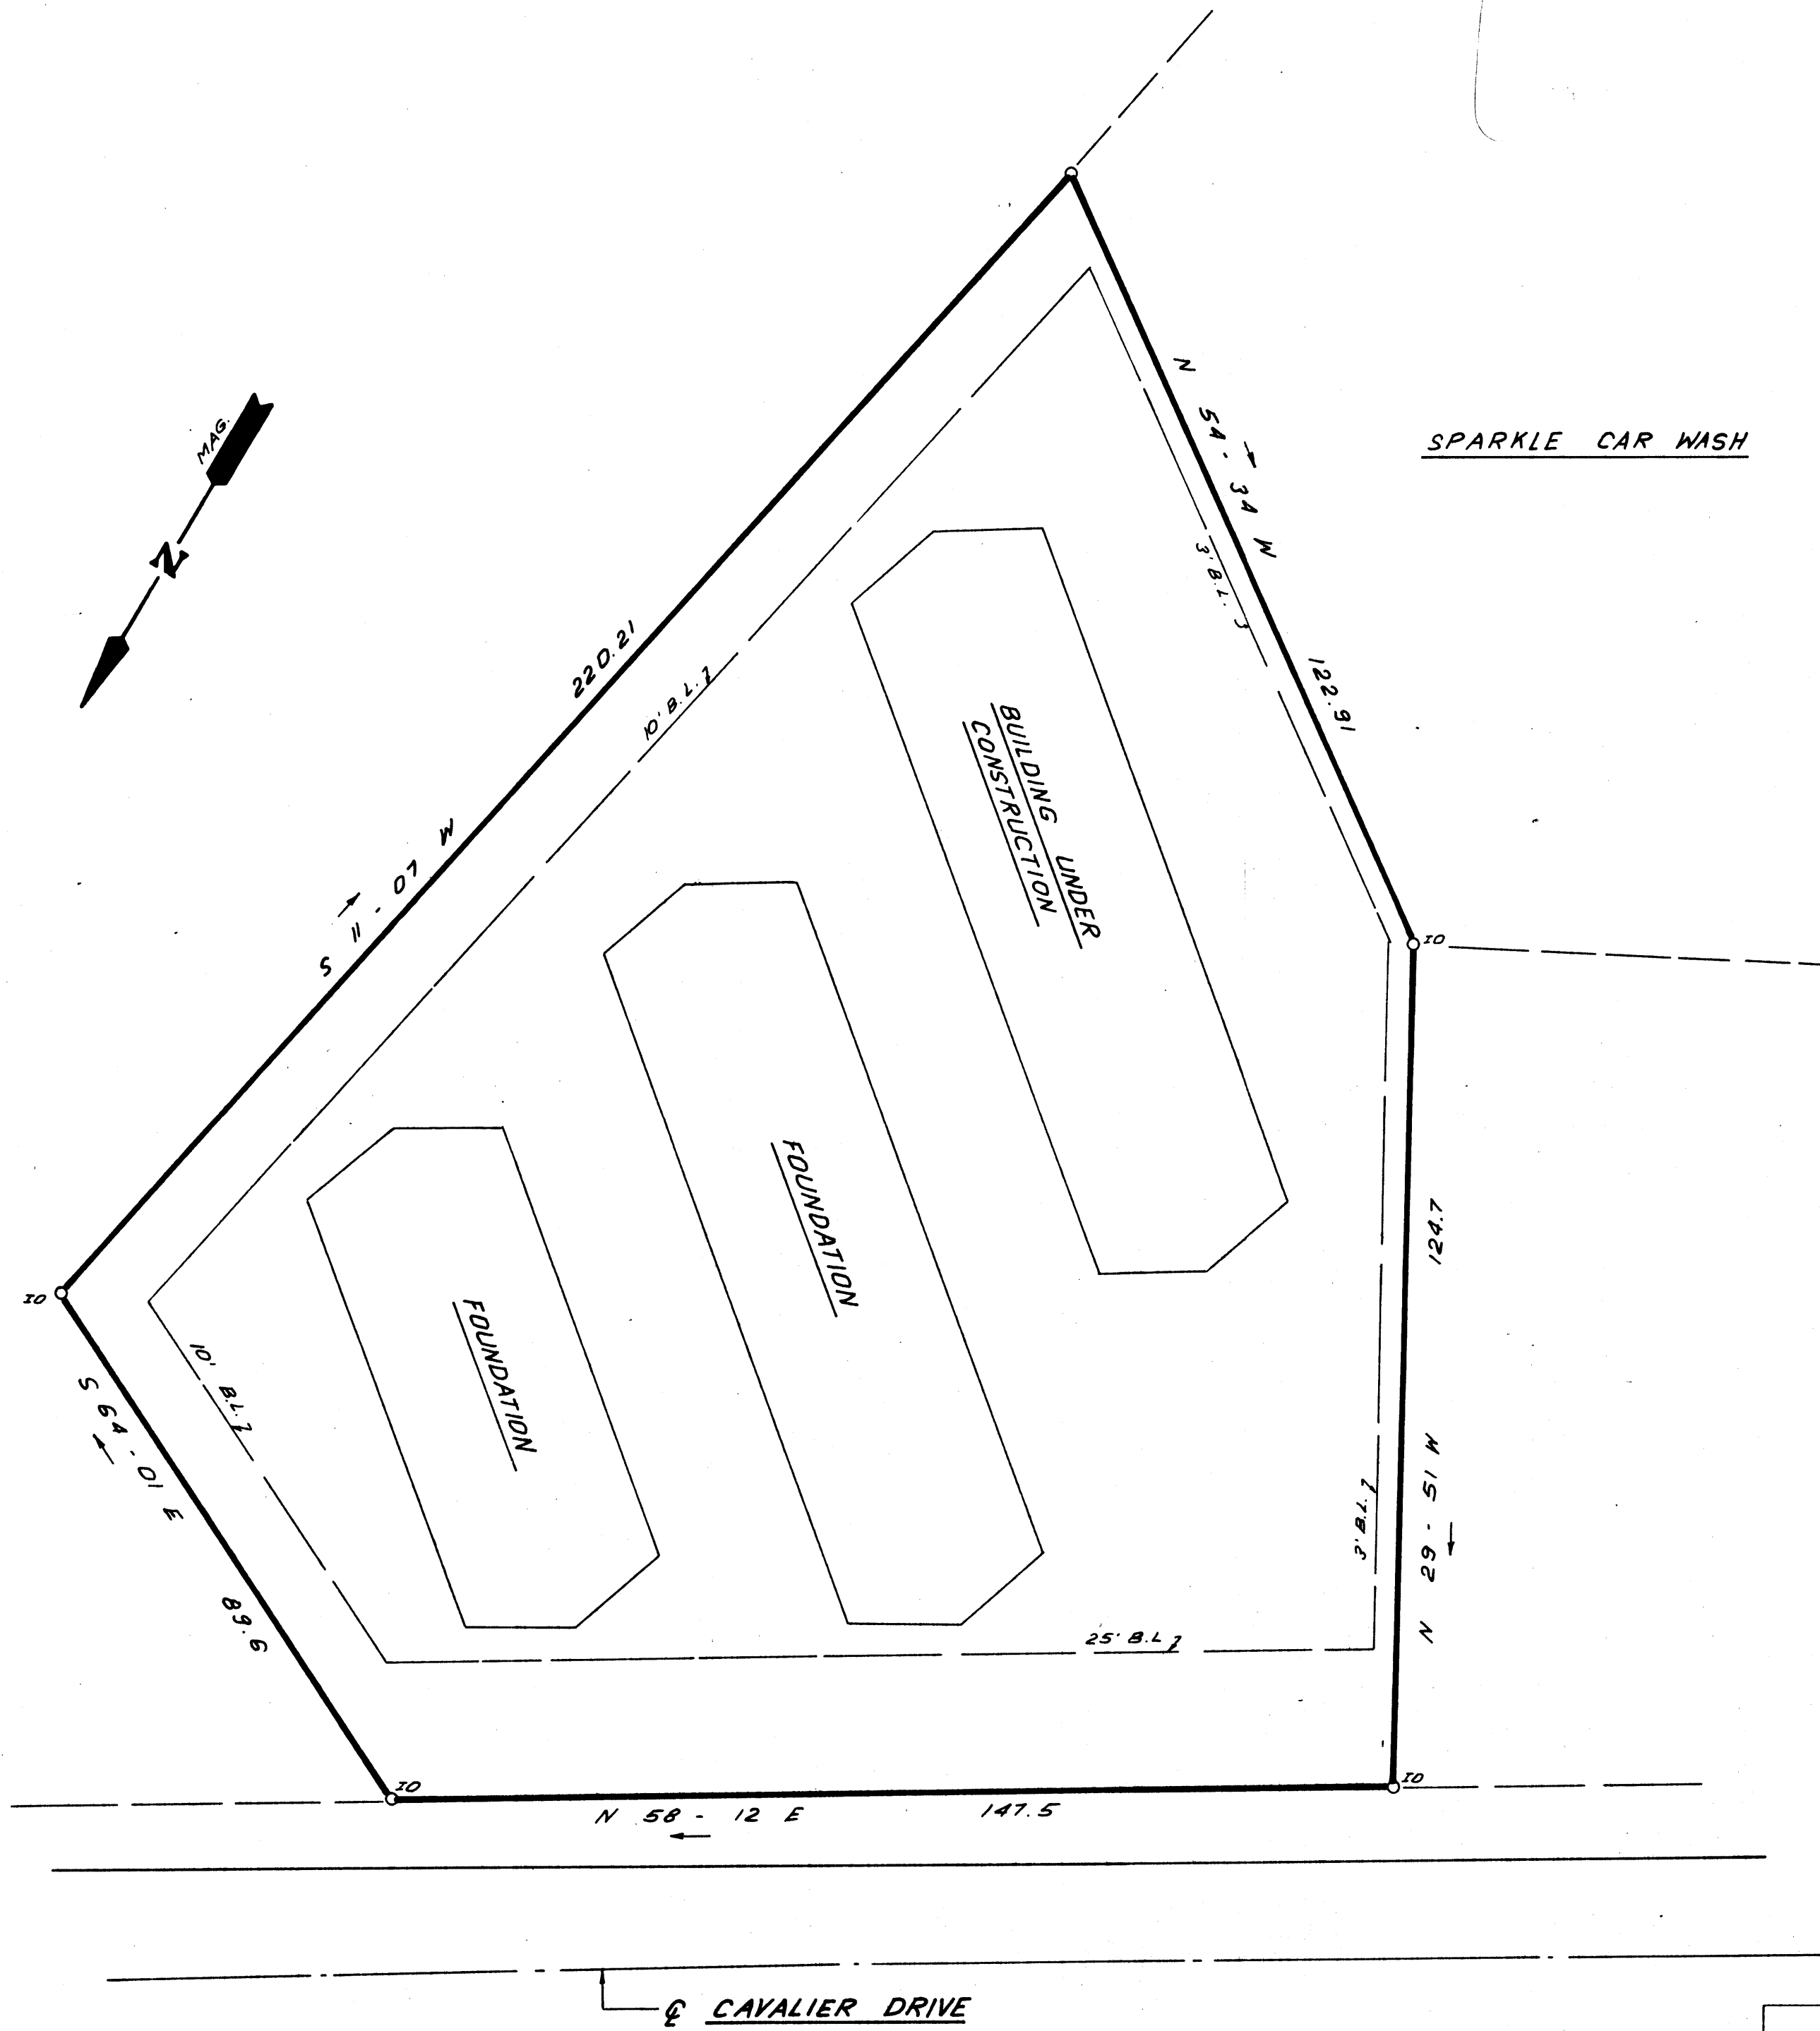

FILED
 GREENVILLE CO., S.C.
 SEP 19 10 27 AM '84
 DONNIE S. TAKERSLEY
 R.M.C.

✓ 8786
 SEP 19 1984
 10-T-90

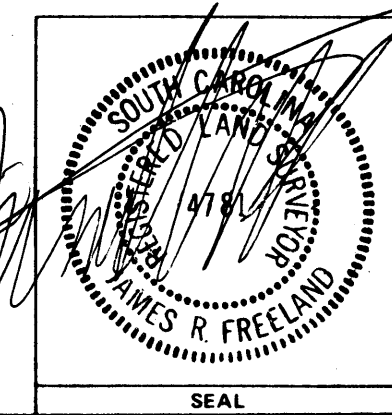

STATE OF SOUTH CAROLINA GREENVILLE COUNTY		FREELAND & ASSOCIATES Engineers • Land Surveyors GREENVILLE, S.C.	
SURVEY FOR RANDALL BENTLEY		SURVEY J.C.	
GCTO 3 SE 19 84		DRAWN I.R.	
		CHECK	
		SCALE 1" = 20' 5,000	
		DATE JULY 31 1984	
		DWG. NO. 11572	

THE PRINT MACHINE, INC. N4337