


FINLEY ROAD

WHITE HORSE ROAD S. C. # 199

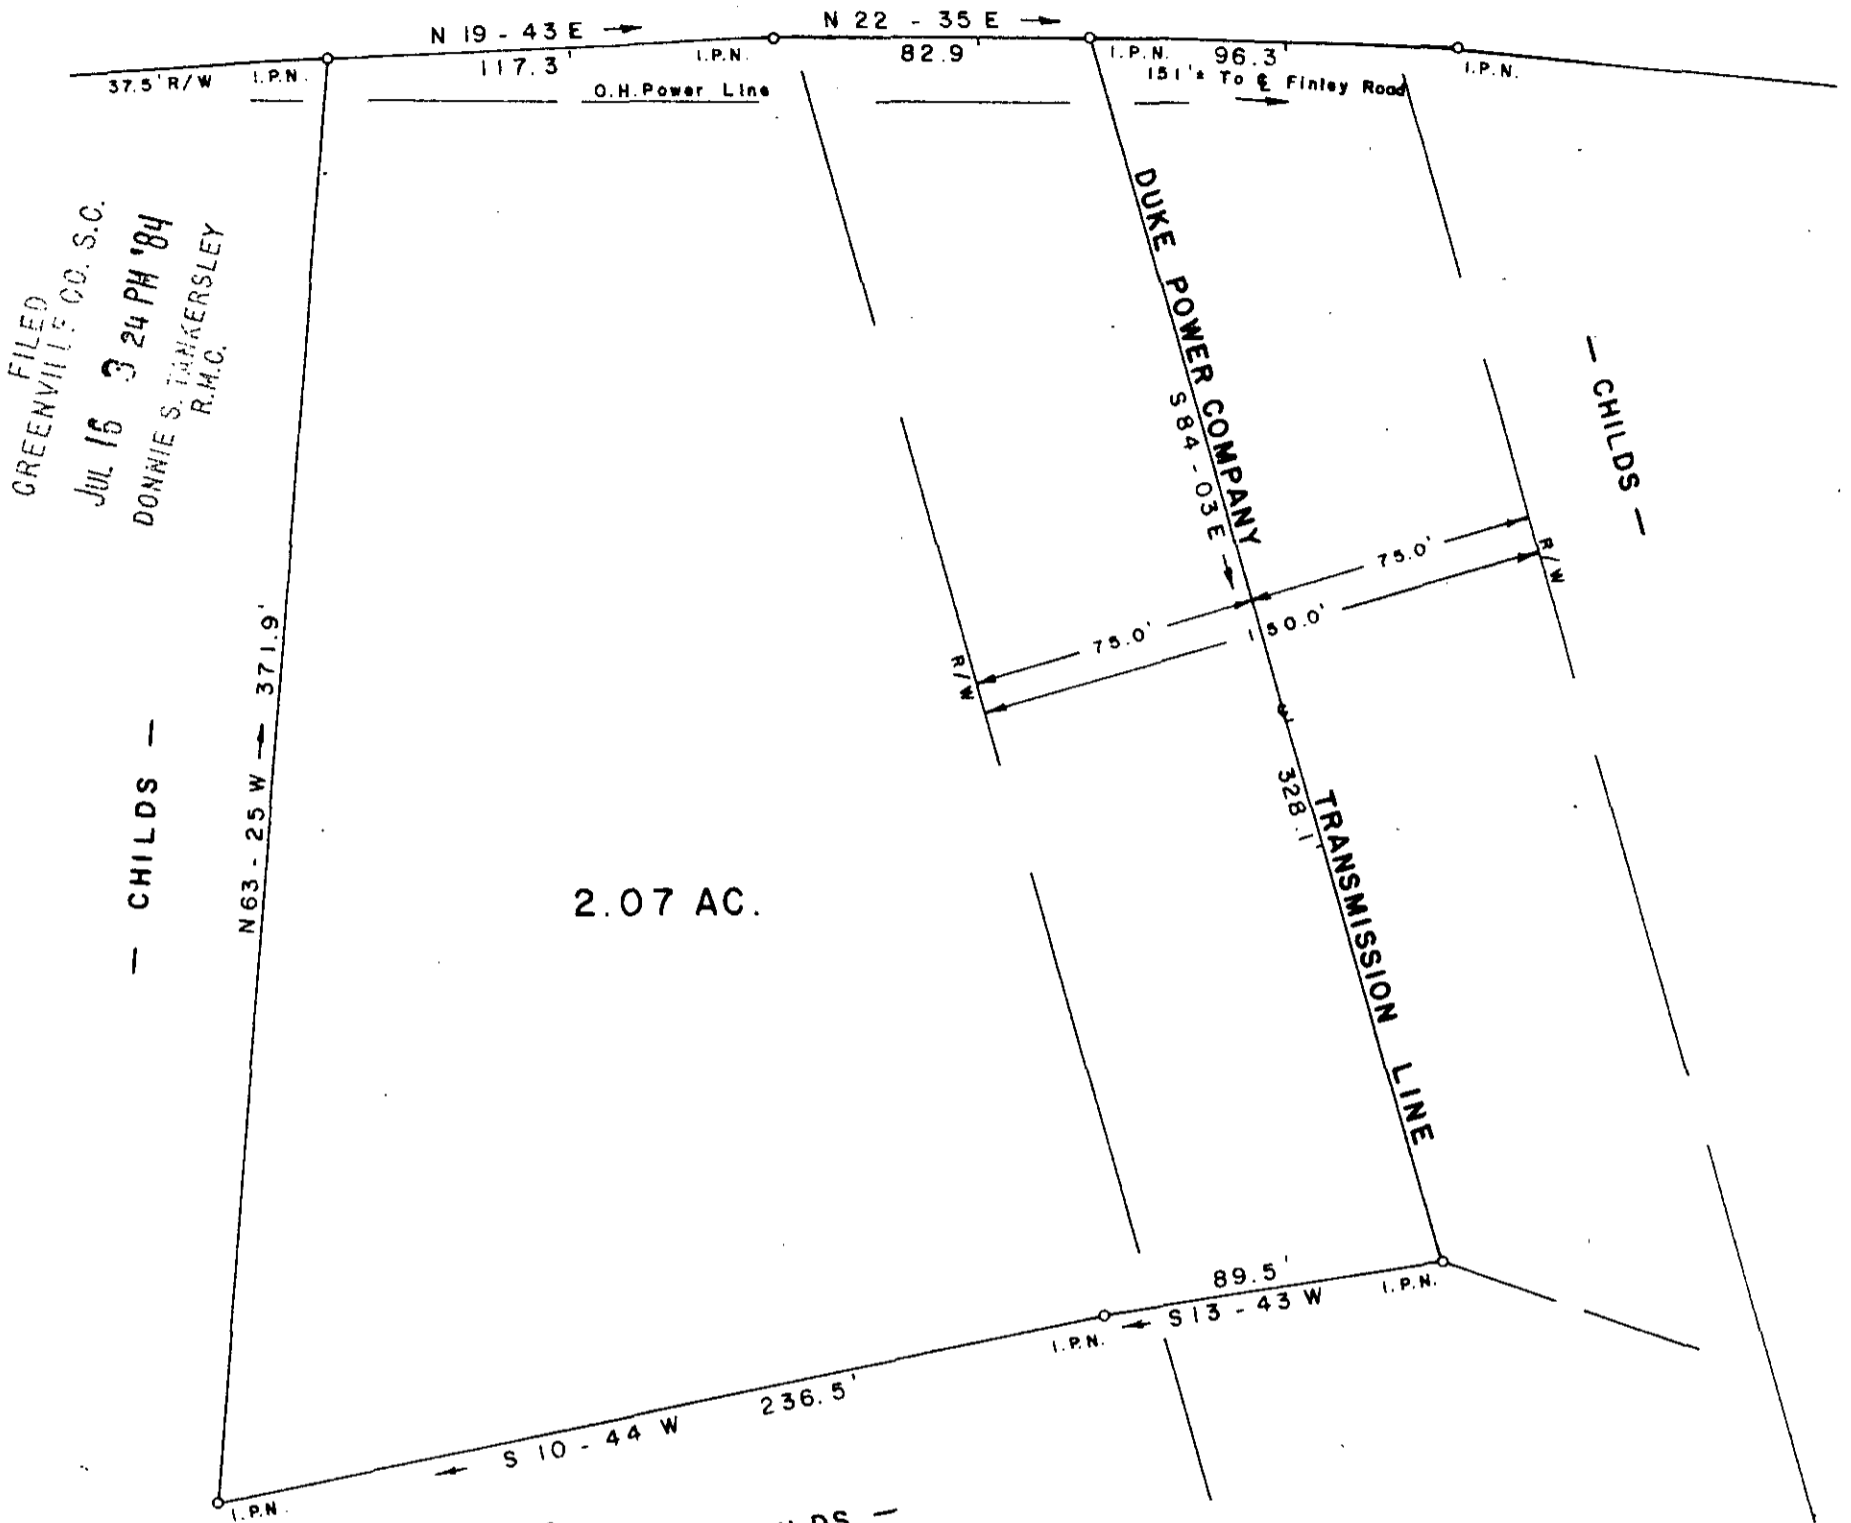


FILED
 GREENVILLE CO. S.C.
 JUL 16 3 24 PM '84
 DONNIE S. TAMKERSLEY
 R.M.C.

2.07 AC.

CHILDS

CHILDS

CHILDS

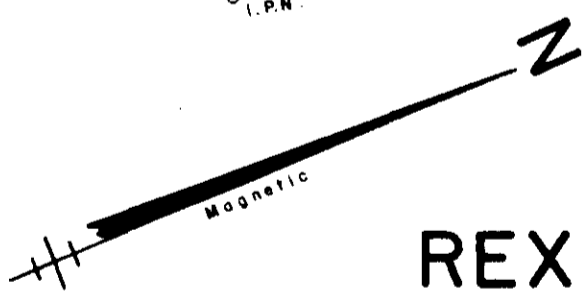


SURVEY FOR
REX C. DARNELL
SHARON T. DARNELL
 NEAR TRAVELERS REST GREENVILLE COUNTY
 SOUTH CAROLINA
 JUNE 15, 1984 JUL 16 1984

10-4-17

1714

I Hereby Certify That The Ratio Of Precision
 Of The Field Survey Is 1/9300 As Shown
 Hereon And The Area Was Determined By Computer.

Jeffery M. Plumblee
 SURVEYOR P.L.S. # 7881

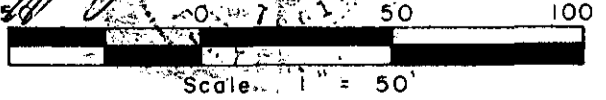

JEFFERY M. PLUMBLEE, INC.
 LAND SURVEYING

P O BOX 788
 TRAVELERS REST, S. C. 29690 (803) 834-4426

500 8 00% 11801