
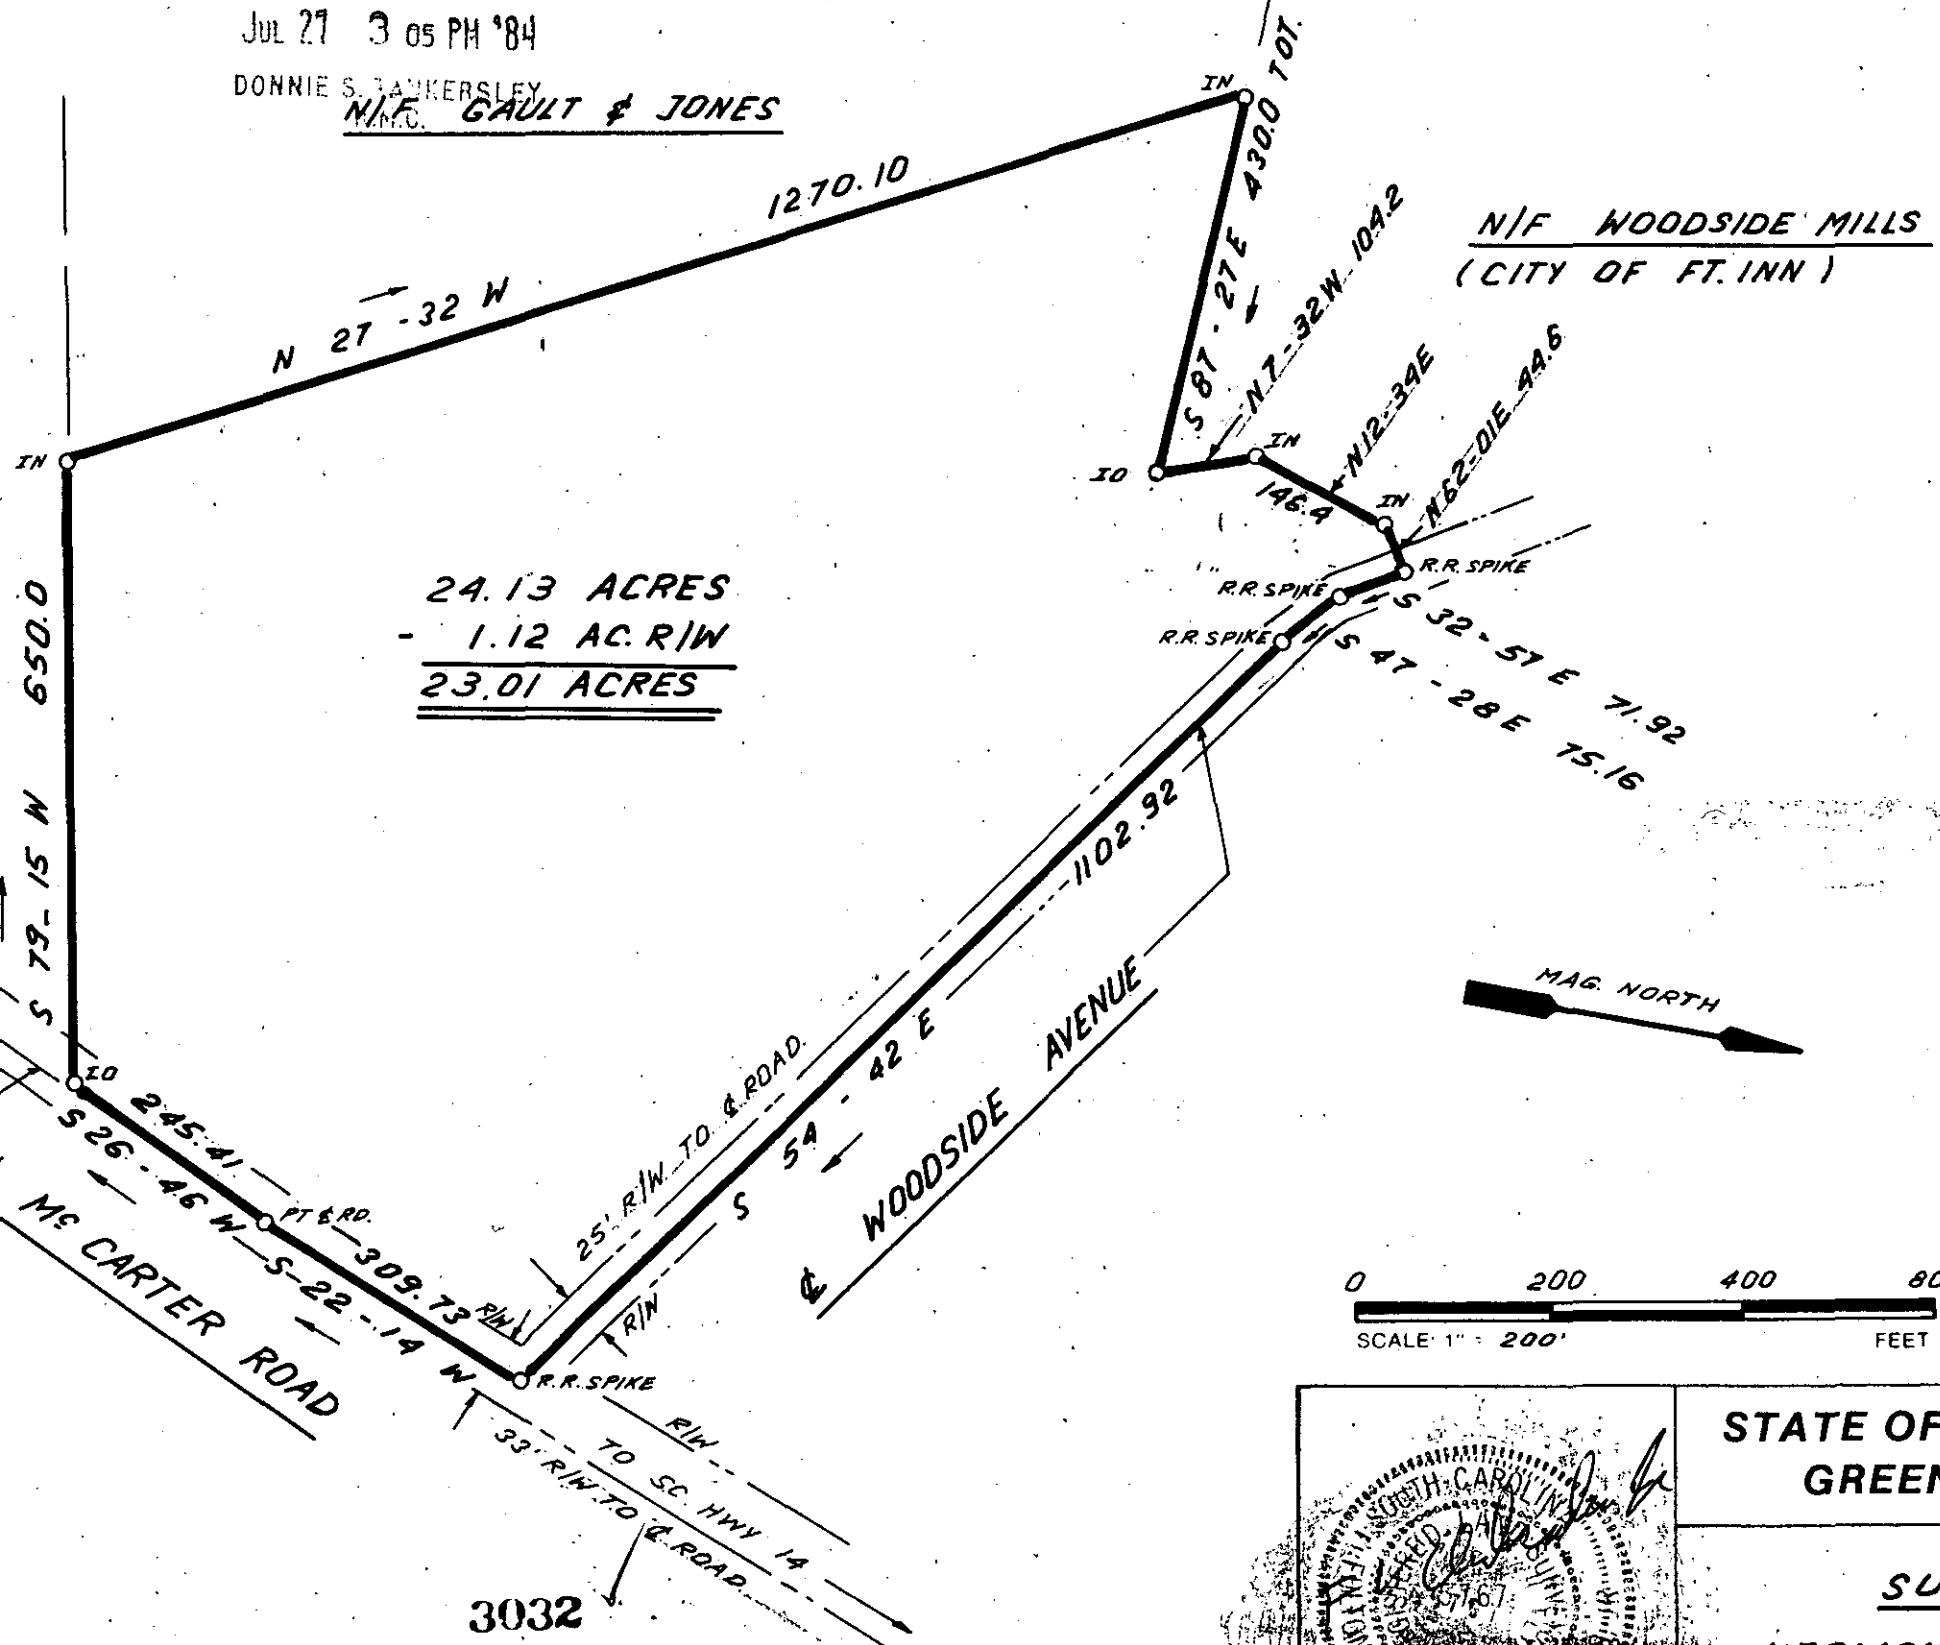



MICROFILMED

FILED  
GREENVILLE CO. S.C.  
JUL 27 3 05 PM '84  
DONNIE S. JANKERSLEY  
N.I.C. GAULT & JONES

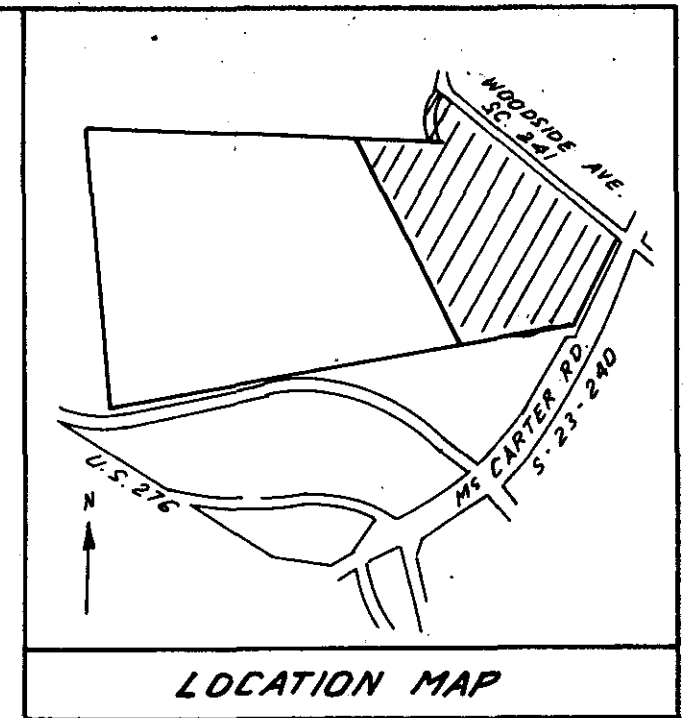

24.13 ACRES  
- 1.12 AC. R/W  
23.01 ACRES

I hereby certify that the ratio of precision of the field survey is 1/5,000 as shown hereon and the area was determined by DMD Method.  
*F.V. Clinkscales Jr*  
F.V. Clinkscales SLS 5767

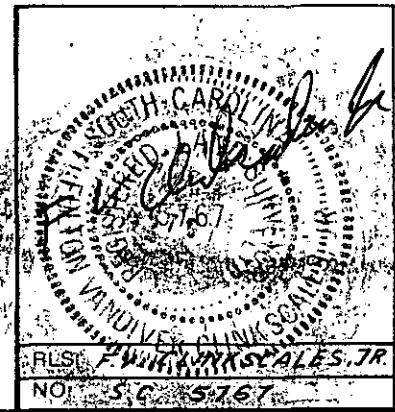

STATE OF SOUTH CAROLINA  
GREENVILLE COUNTY

SURVEY FOR 48A  
VERMONT AMERICAN CORP.

FREELAND & ASSOCIATES  
Engineers • Land Surveyors  
318 WEST STONE AVENUE.  
GREENVILLE, S.C.  
(803) 271-4924

PLAT BOOK
DEED BOOK
TAX MAP
PARTY CHIEF J. F. D.
DRAWN B. R.
DATE JUNE - 6 - 1984
DWG. NO. L 4137

REF. CASE # 84-CP-23-1233

3032  
10-a-41

THE PRINT MACHINE, INC. N41289