


MICROFILMED

S.C. HWY. NO. 86

FILED
GREENVILLE CO. S.C.
AUG 3 5 02 PM '84
DONNIE S. YANKERSLEY
R.M.C.

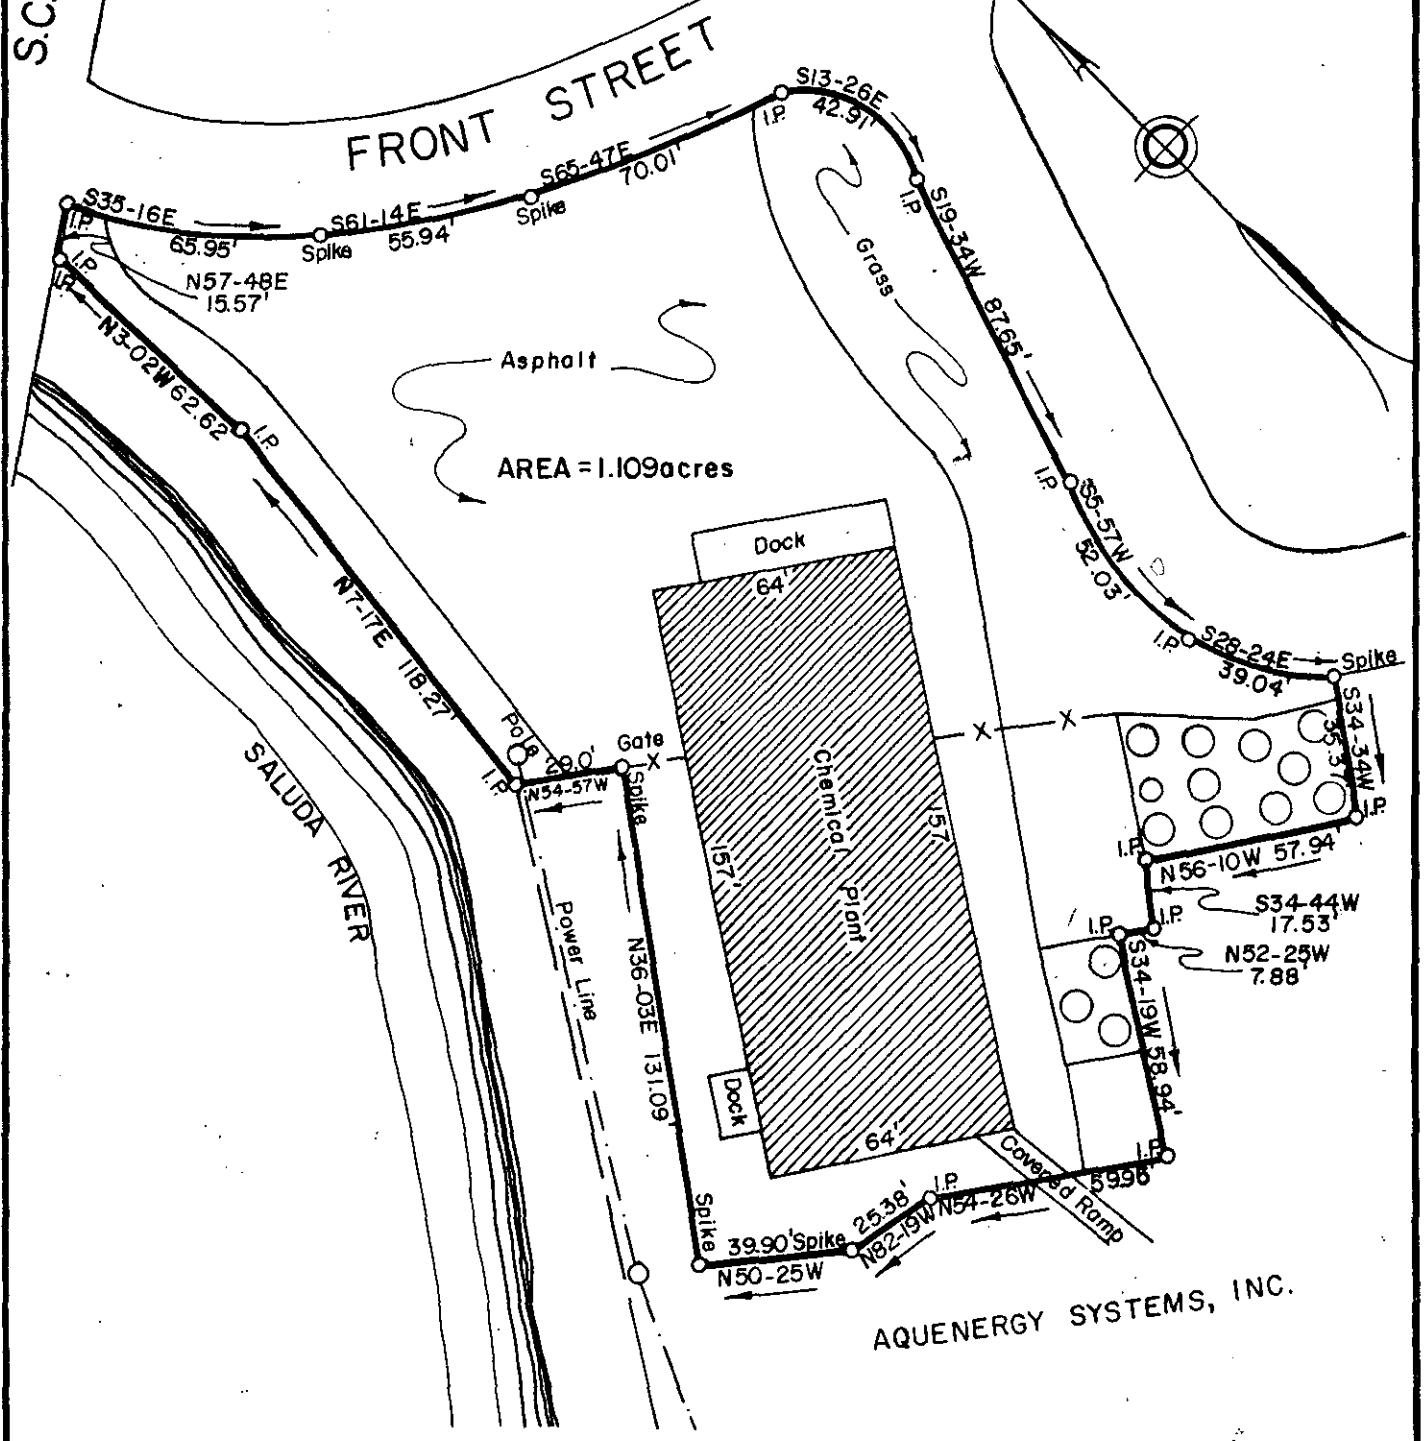

3989 ✓

PROPERTY OF

J. P. STEVENS & CO. INC.


AUG 3 1984

PIEDMONT PLANT

10-V-88

GREENVILLE CO., S.C.

Scale 1" = 50' July, 1982

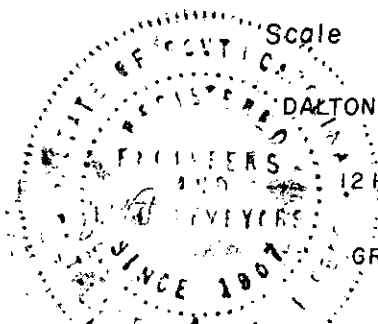

DALTON & NEVES CO., ENGINEERS

128 MANLY STREET

GREENVILLE, S. C.

F. B. 468
S. C. Reg. No. 916

GCTO ----- 3 AU 3 84 096 PLAT NO. 1003 3 00CD

Subject to Water and Sewer Right-of-Ways