
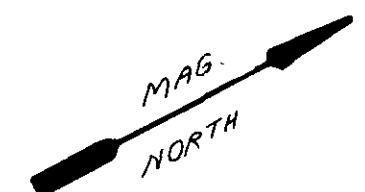


FILED
 GREENVILLE CO. S. C.
 SEP 11 11 47 AM '84
 DONNIE S. TANKERSLEY
 R.M.C.

WESTFIELD STREET
 (EXISTING)

BROAD STREET
 CONNECTOR
 (PROPOSED)

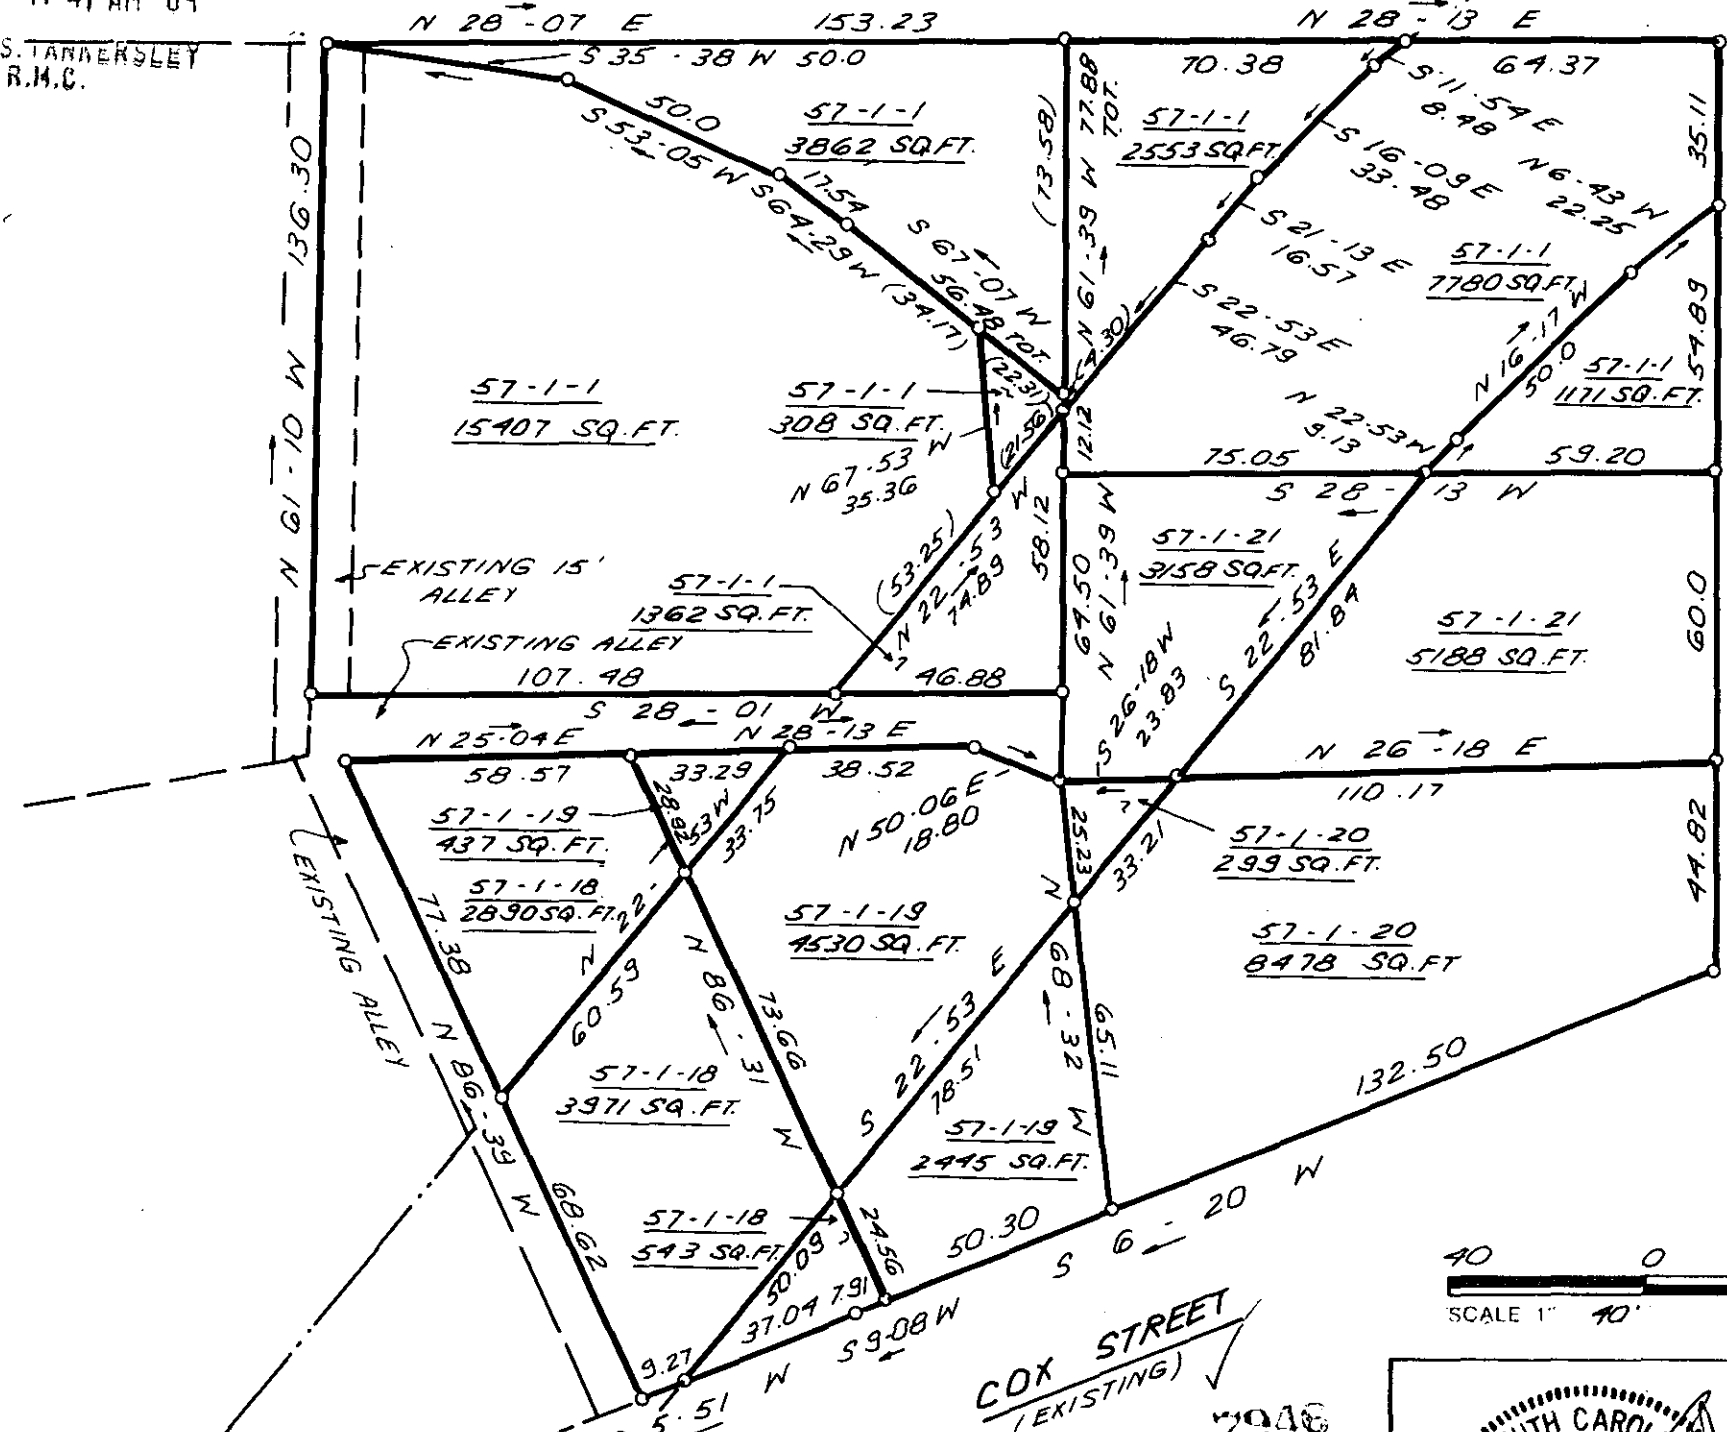

THIS PLAT IS NOT A SUBDIVISION
 AS DEFINED BY THE GREENVILLE
 COUNTY SUBDIVISION REGULATIONS.
 10/11/1984 *John H. Wingo*
 Chairman, Secretary, or Director of
 Planning.
 Greenville County Planning Commission



COX STREET
 (EXISTING)
 7946
 SEP 11 1984

10-X-11

SOUTH CAROLINA
 REGISTERED LAND SURVEYOR
 W. B. HUNTLEY, III
 RLS: W. B. HUNTLEY III
 NO: 8809

STATE OF SOUTH CAROLINA
 GREENVILLE COUNTY
 SURVEY FOR
 THE CITY OF GREENVILLE

FREELAND & ASSOCIATES Engineers • Land Surveyors 318 WEST STONE AVENUE, GREENVILLE, S.C. (803) 271-4924	
PLAT BOOK	
DEED BOOK	
TAX MAP	
PARTY CHIEF	B.H.
DRAWN	K.E.G.
DATE	4/11/84
DWG. NO.	10,000-3

GCTG -- 1 SE11 84 1511
 THE PRINT MACHINE, INC. N41289
 5,0001

MICROFILMED