
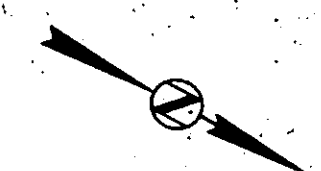


I HEREBY CERTIFY THAT THE SURVEY IS A TRUE AND CORRECT COPY OF THE ORIGINAL SURVEY RECORDS AND THAT THE AREA SHOWN IS THE AREA AS DETERMINED BY COMPUTER.  
PL. S. # 7881

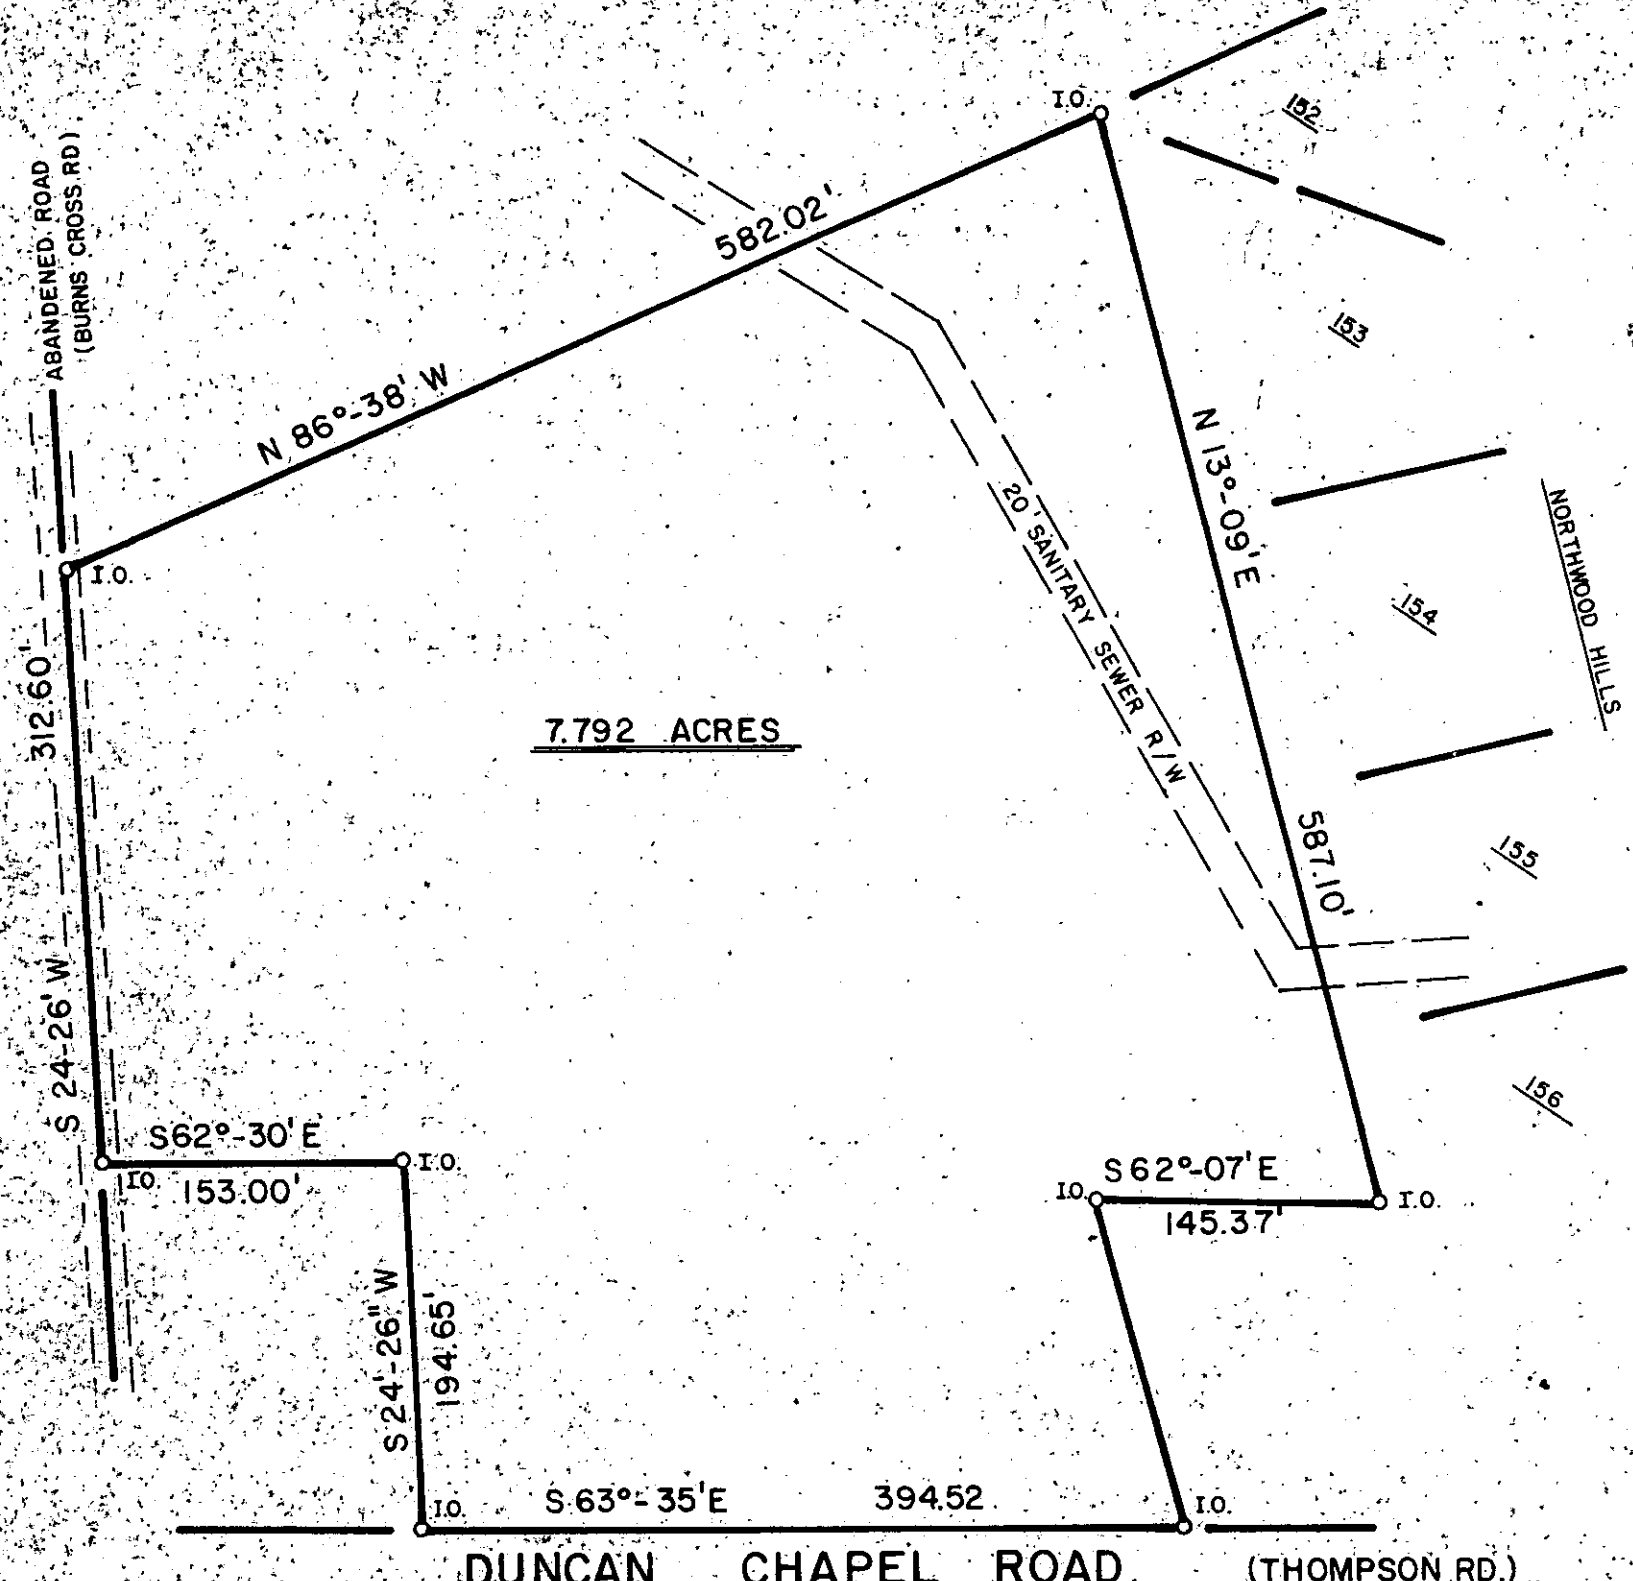

FILED  
GREENVILLE CO. S. C.  
SEP 12 10 25 AM '84  
DONNIE S. TANKERSLEY  
R.M.C.

I HEREBY CERTIFY THE ACCURACY OF THE FIELD SURVEY TO BE 1/5000, THE AREA WAS DETERMINED BY DMD METHOD.

*Fredrick E. Landrith*  
FREDRICK E. LANDRITH RLS 9545

THIS PROPERTY IS NOT LOCATED IN A DESIGNATED FLOOD HAZARD AREA.

8051

10-X-12

<b>LANDRITH SURVEYING LAND SURVEYORS</b> 4416 WHITE HORSE ROAD GREENVILLE, SOUTH CAROLINA 0 100 SCALE			STATE of SOUTH CAROLINA COUNTY of GREENVILLE
SURVEYED BY: FEL DRAWN BY: FEL	CK'D BY: FEL DATE: 8/23/84		PROPERTY OF McCARTER RESOURCES and DEVELOPEMENT INC. PROJECT NO. 84-079