



A. NORTON

A. M. NORTON

FILED
GREENVILLE CO. S.C.
SEP 24 1 53 PM '84
DONNIE S. TANKERSLEY
R.M.C.

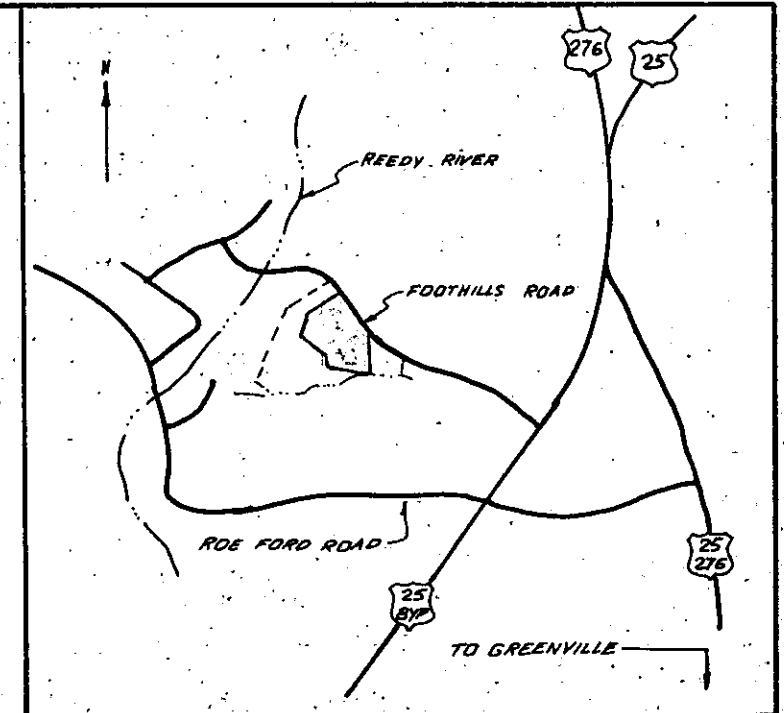

LOCATION MAP

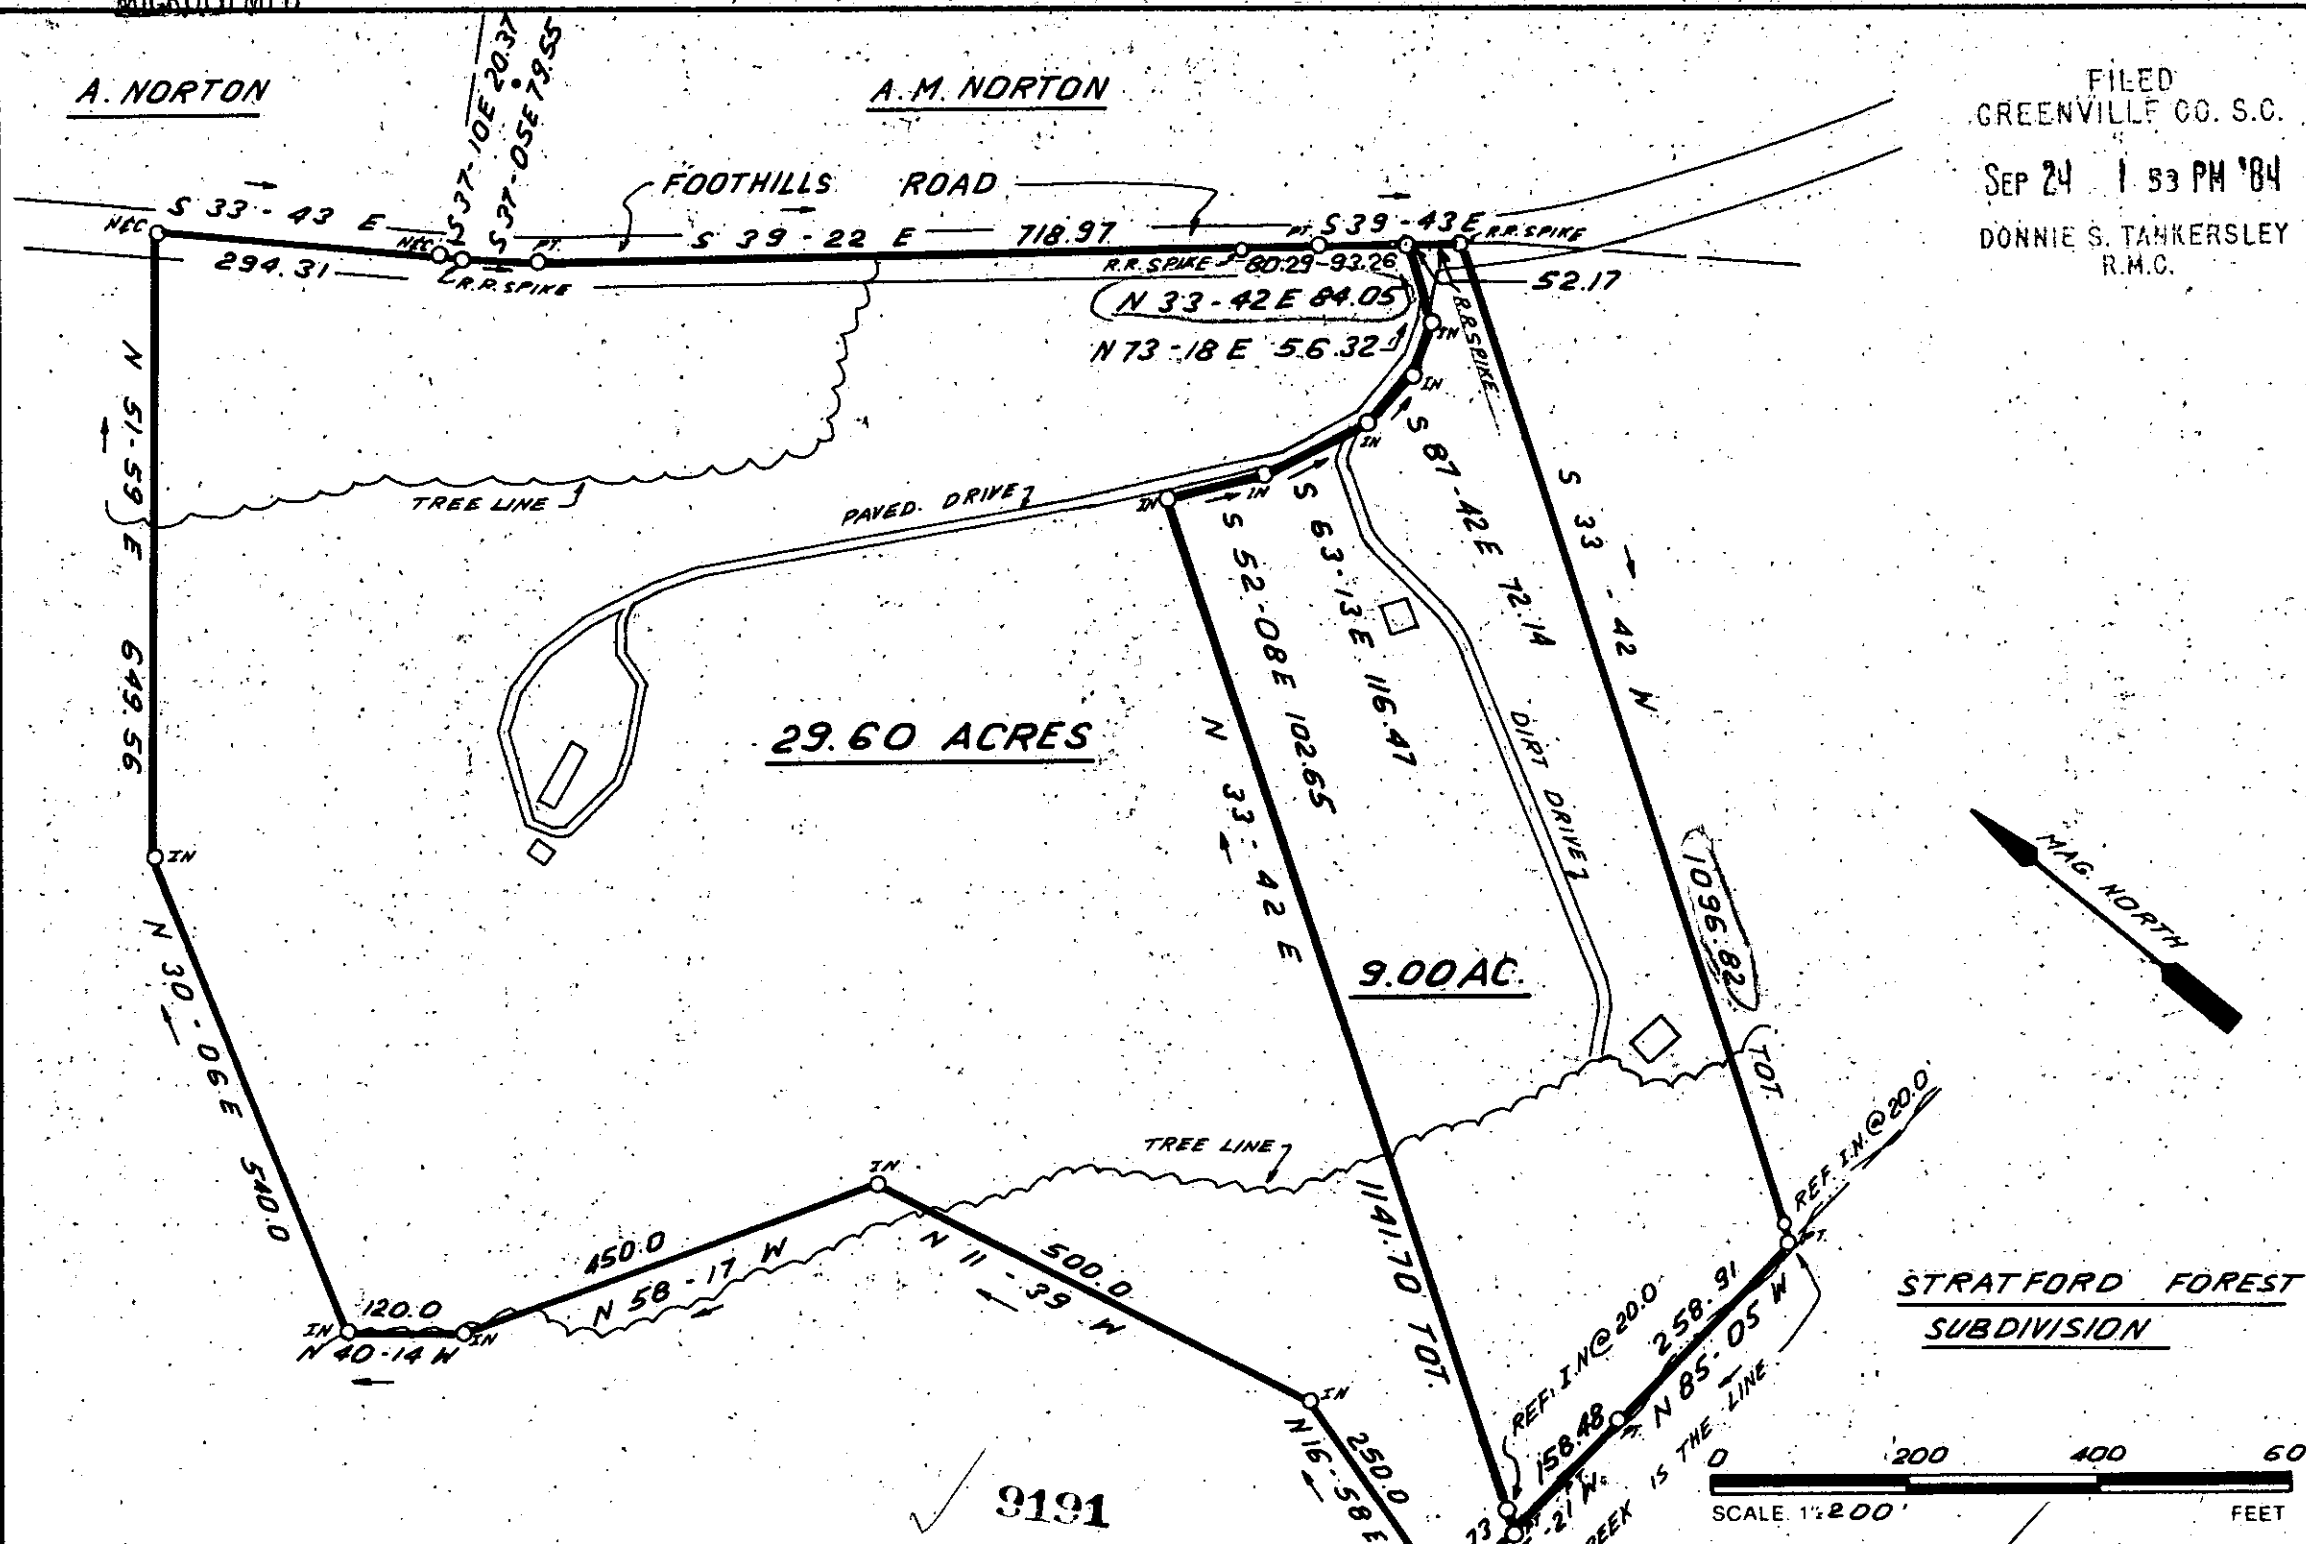

REVISED: AUG. 28 - 1984
REVISED: JULY, 18, 1984

I hereby certify that the ratio of precision of the field survey is 1/5,000, as shown hereon and the area was determined by DMD Method.


W.B. Huntley III
W.B. Huntley III RLS 8809

STRATFORD FOREST
SUBDIVISION

SCALE: 1"=200'
0 200 400 600 FEET

10-X-24

SEP 24 1984

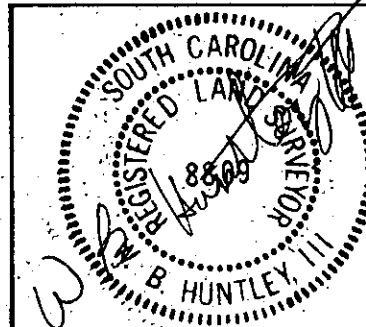

STATE OF SOUTH CAROLINA
GREENVILLE COUNTY

FREELAND & ASSOCIATES
Engineers • Land Surveyors
318 WEST STONE AVENUE
GREENVILLE, S.C.
(803) 271-4924

SURVEY FOR

CARL BLYTH

GCTO 3 SE24 84

PLAT BOOK	
DEED BOOK	
TAX MAP	5.0000
POST CHIEF	R.J.
DRAWN	I.R.
DATE	6-15-84
DWG. NO.	11,293-2

RLS: W.B. HUNTLEY III
NO: 8809