



"THIS IS TO CERTIFY THAT THE ERROR OF CLOSURE OF THIS SURVEY IS 1 IN 7500, AND THE ACREAGE HAS BEEN DETERMINED BY THE D.M.D. METHOD:"

DESCRIPTIVE LOCATION

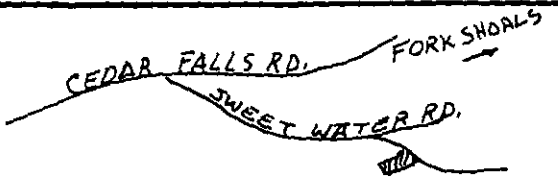

MICROFILMED

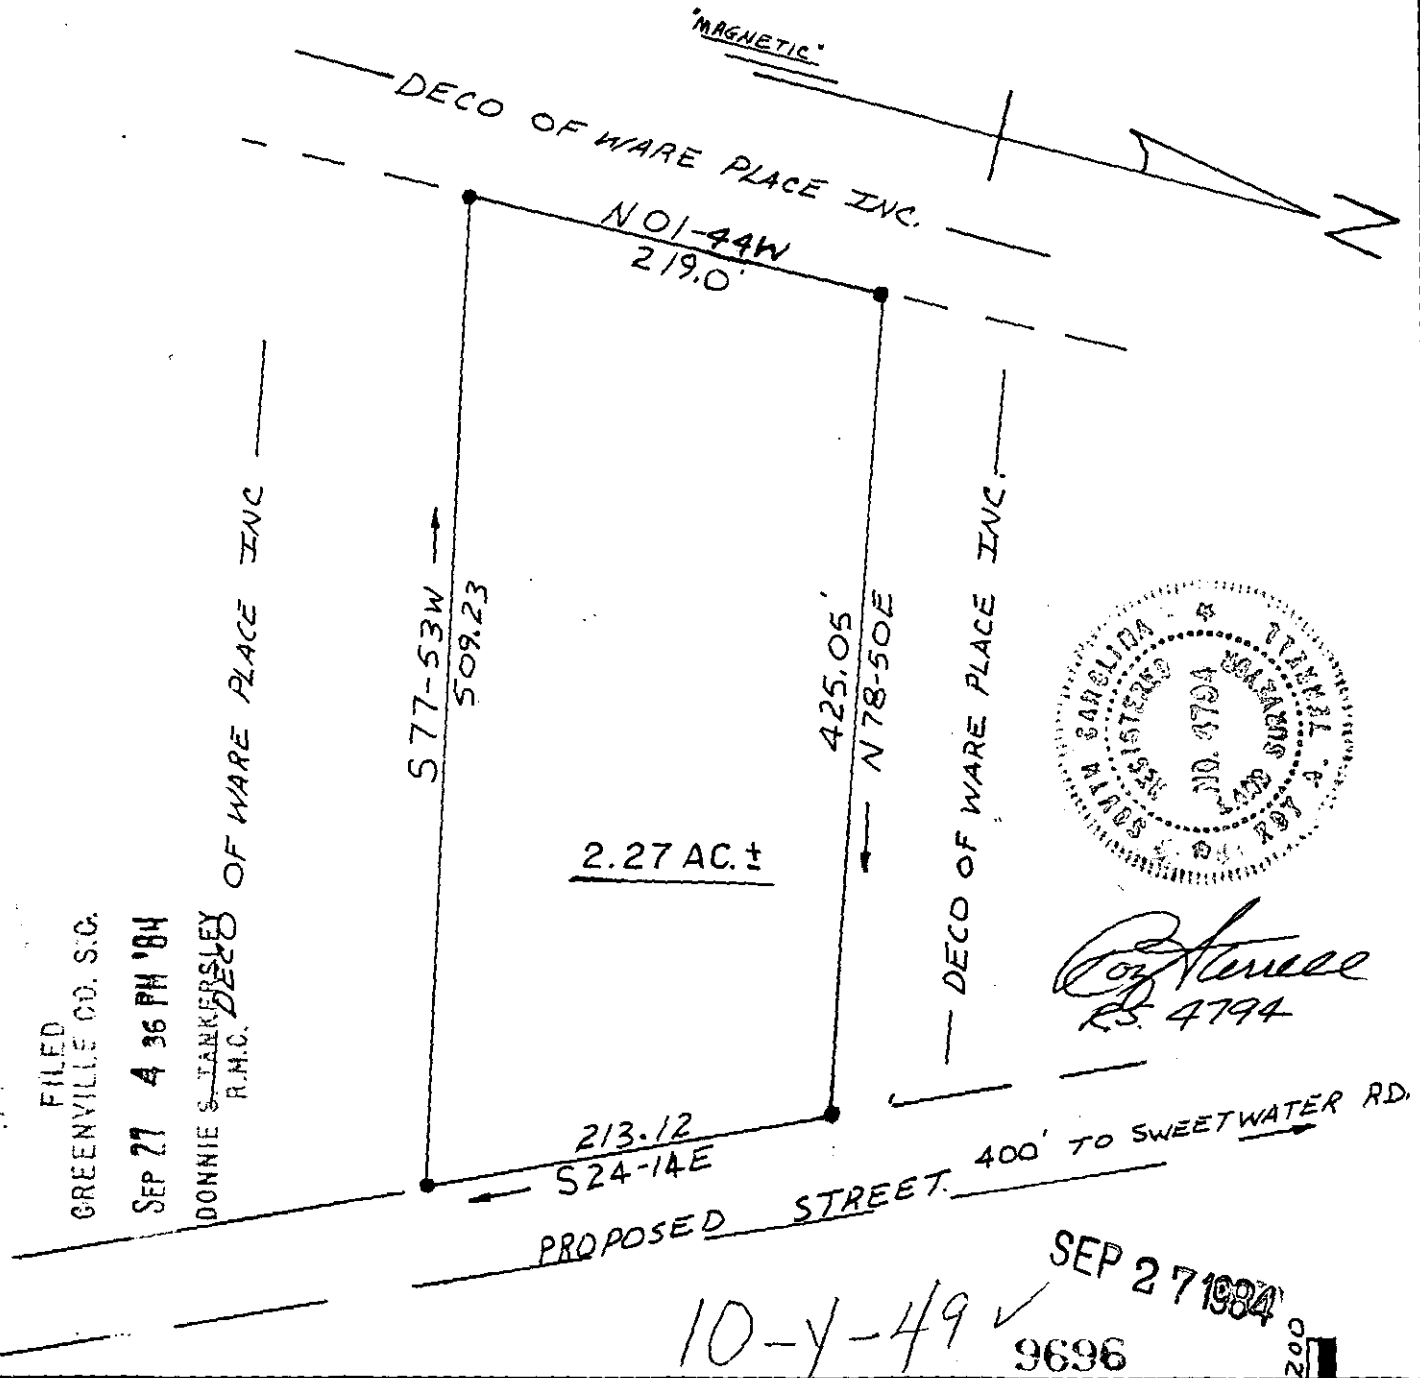


FILED
GREENVILLE CO. S.C.
SEP 27 4 36 PM '84
DONNIE S. JANKERSLEY
R.M.C. DECO OF WARE PLACE INC.

10-y-49 ✓ SEP 27 1984 9696

PREPARED FOR:
DECO OF WARE PLACE INC.

SCALE: 1" = 100' DATE: 4-14-84 APPROVED BY DRAWN BY S.T. REVISED

STATE OF SOUTH CAROLINA
COUNTY OF GREENVILLE
CITY OF NEAR FORK SHOALS DRAWING NUMBER

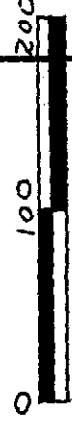

BAR SCALE

1801 8 003