



MICROFILMED

FILED 88
GREENVILLE CO., S.C.
OCT 8 8 50 AM '84
DONNIE S. JANKERSLEY
R.M.C.

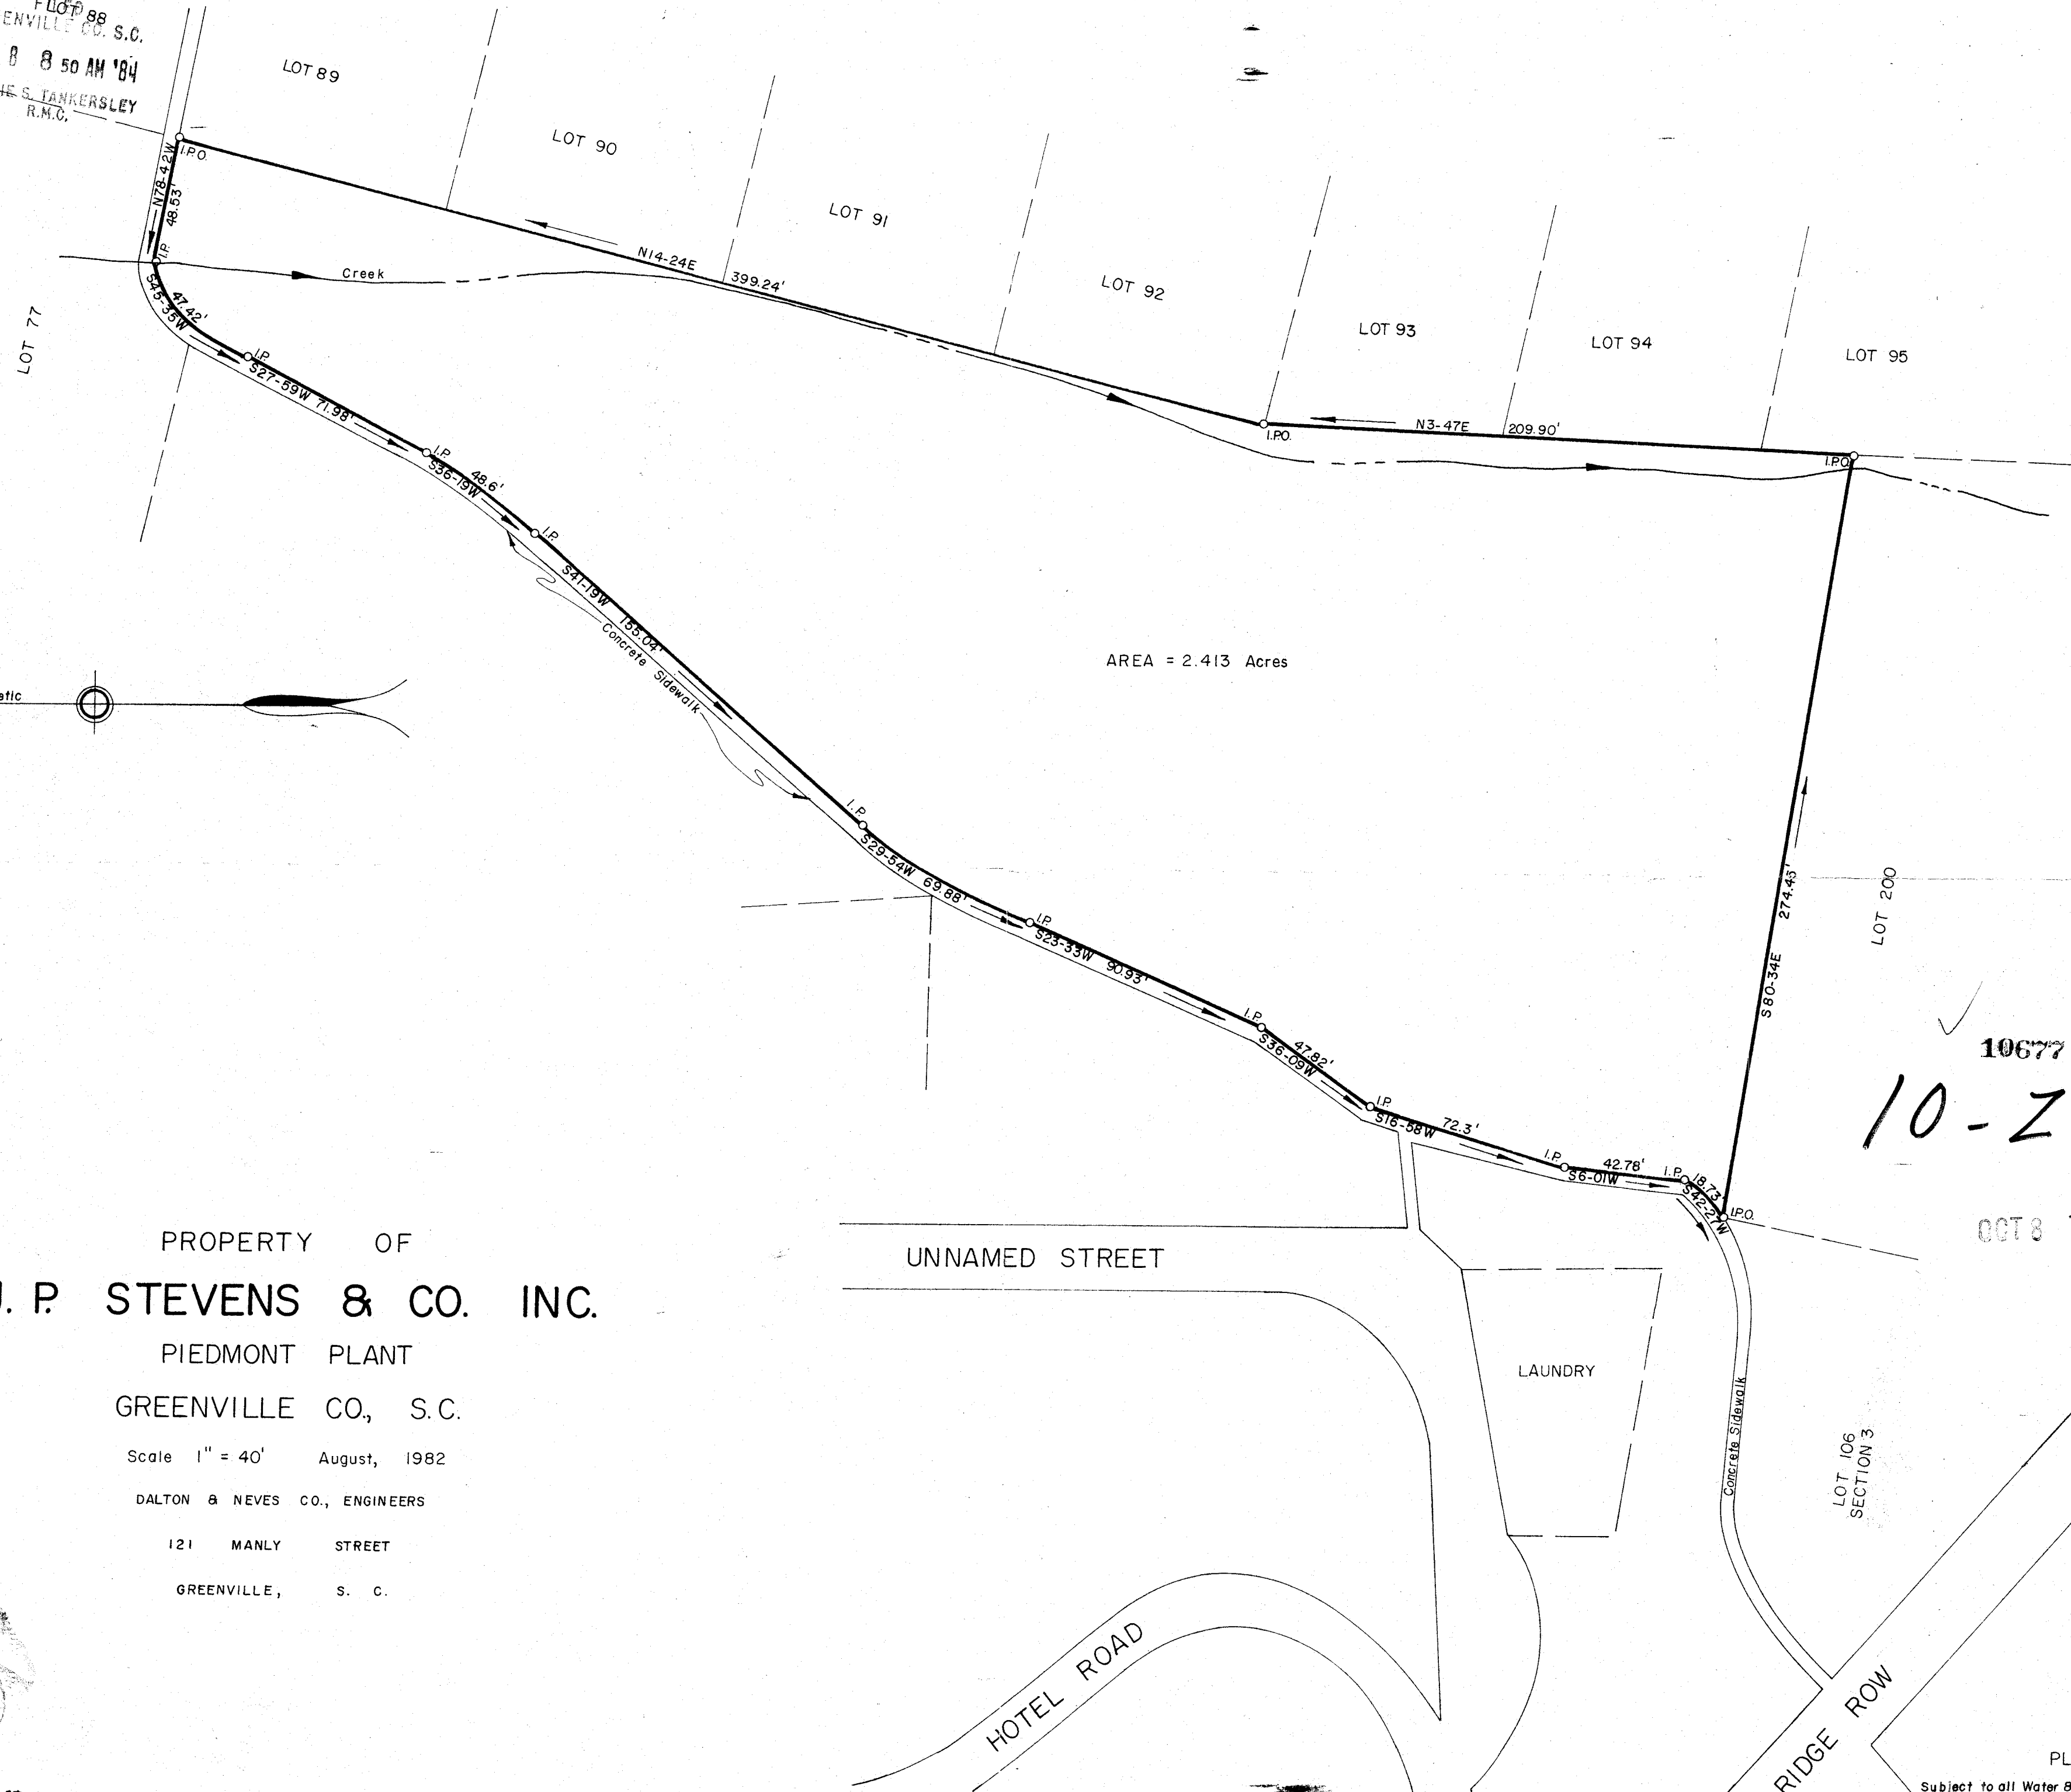

AREA = 2.413 Acres

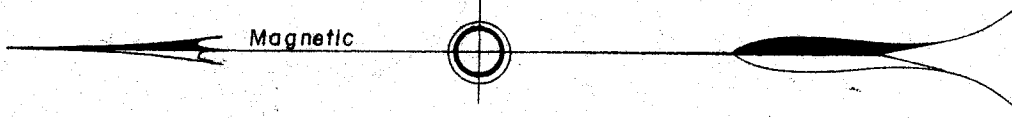

10677
10-2-6

OCT 8 1984

PROPERTY OF
J. P. STEVENS & CO. INC.

PIEDMONT PLANT
GREENVILLE CO., S.C.

Scale 1" = 40' August, 1982

DALTON & NEVES CO., ENGINEERS

121 MANLY STREET
GREENVILLE, S. C.

UNNAMED STREET

LAUNDRY

HOTEL ROAD

RIDGE ROW

PLAT NO. 1016

Subject to all Water & Sewer Right-of-Ways.

FB-468
S.C. Reg. 916 R.W. Allen

OCT 8 3 00 8 84 70 5.0001