


FILED
GREENVILLE CO. S.C.
OCT 10 2 45 PM '84
DONNIE S. TANKERSLEY
R.M.C.

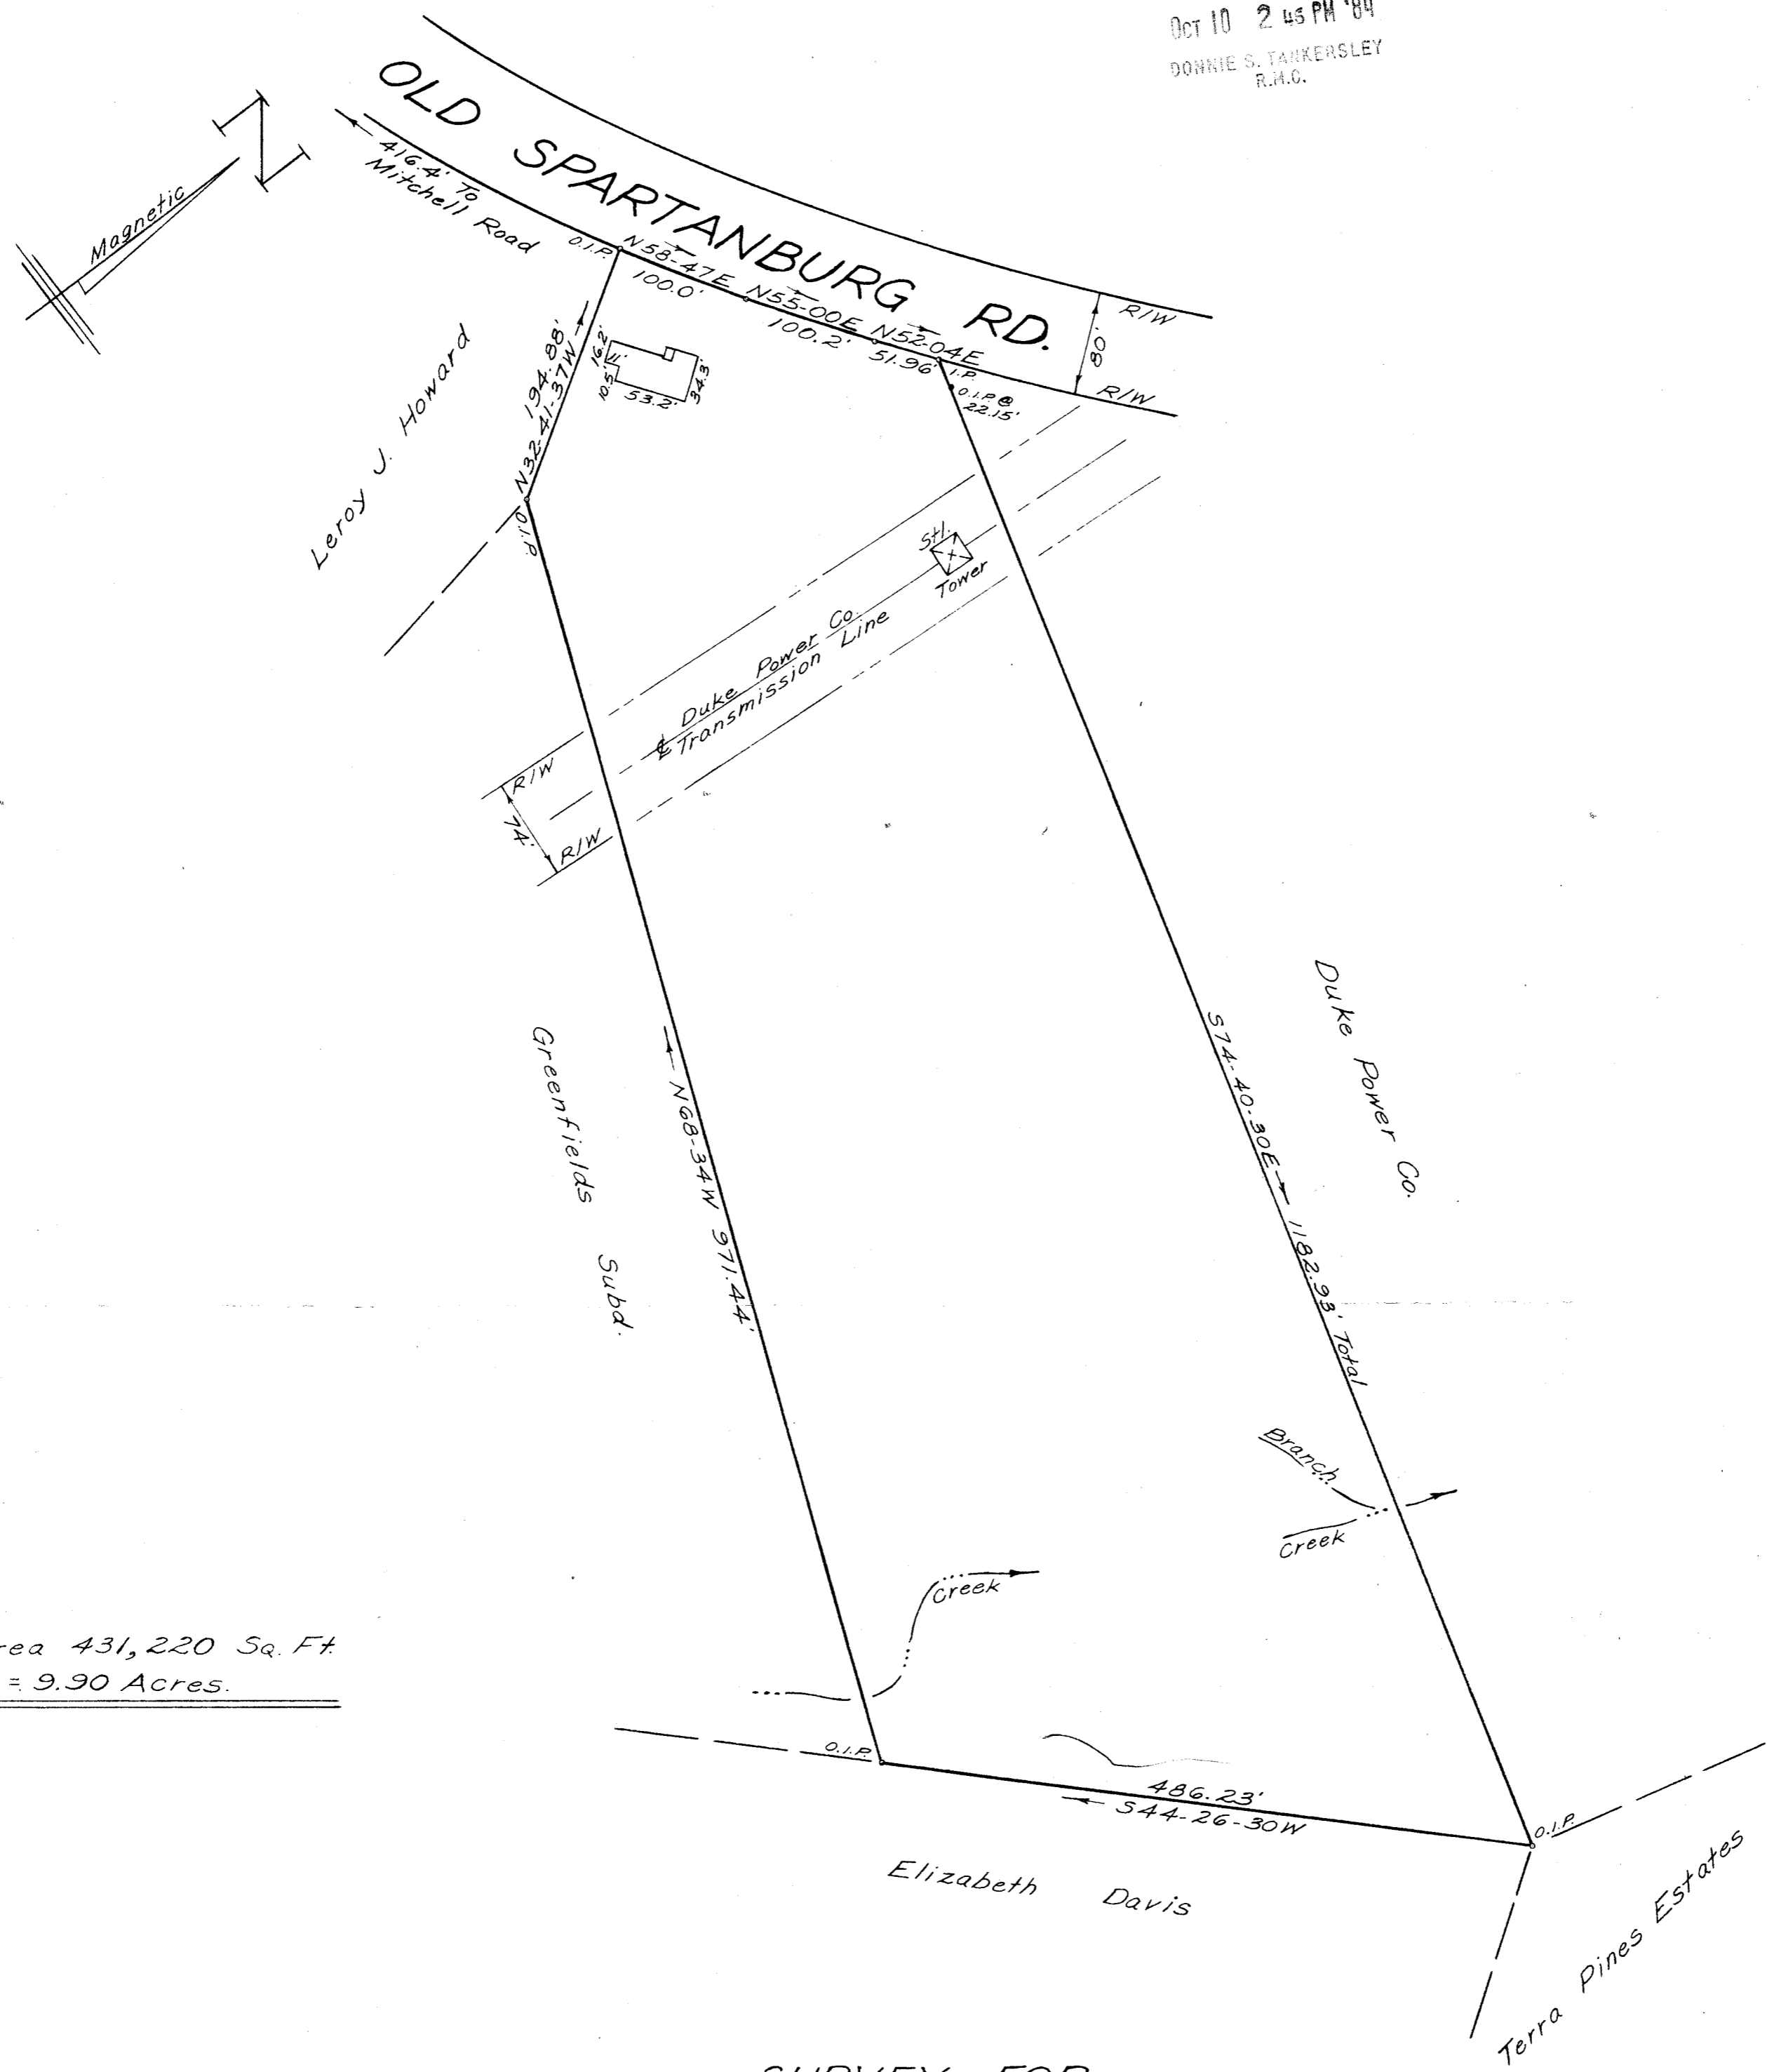

Area 431,220 Sq. Ft.
= 9.90 Acres.


SURVEY FOR
ARTHUR & DELMA J. JOHNSON

GREENVILLE CO., S.C.

OCT 10 1984

MAY 27, 1983

10Z-11 10948

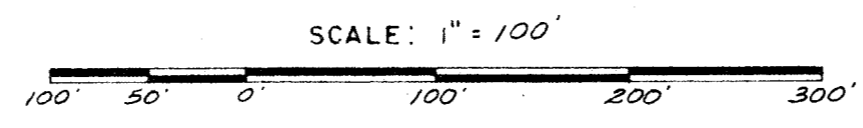

541.2-1-14

See 5016

I hereby certify that the ratio of precision of the field survey is 1/4500 as shown hereon and the area was determined by DMD method of area calculation.

W.R. Williams, Jr. P.E. & L.S. No. 3979

5040

GC10 10C10 84 014

5.0009



W. R. WILLIAMS, JR.
ENGR./SURVEYOR, Inc.
P. E. & L. S. No. 3979
15 S. MAIN STREET
TRAVELERS REST, S. C.
29690