

10-Z-17
11849

SCALE 1" = 200
OCT 18 1984

RICHARD D. MITCHELL
(530.5-1-28)

10-Z-18

11849

NOTE: THIS IS A COMPILED DRAWING. NO FIELD SURVEY MADE. NO CERTIFICATION GIVEN FOR ACCURACY.


OCT 18 1984

NOTE: PROPOSED SAN SEWER LINE SIZE 10"

SCALE HORIZ 1" = 100
VERT 1" = 10

NOTE: M.H. 1, 2, 3 ARE EXISTING MAN HOLES ACROSS CREEK.

NOTE: PIERS WILL BE REQUIRED IN THIS AREA.

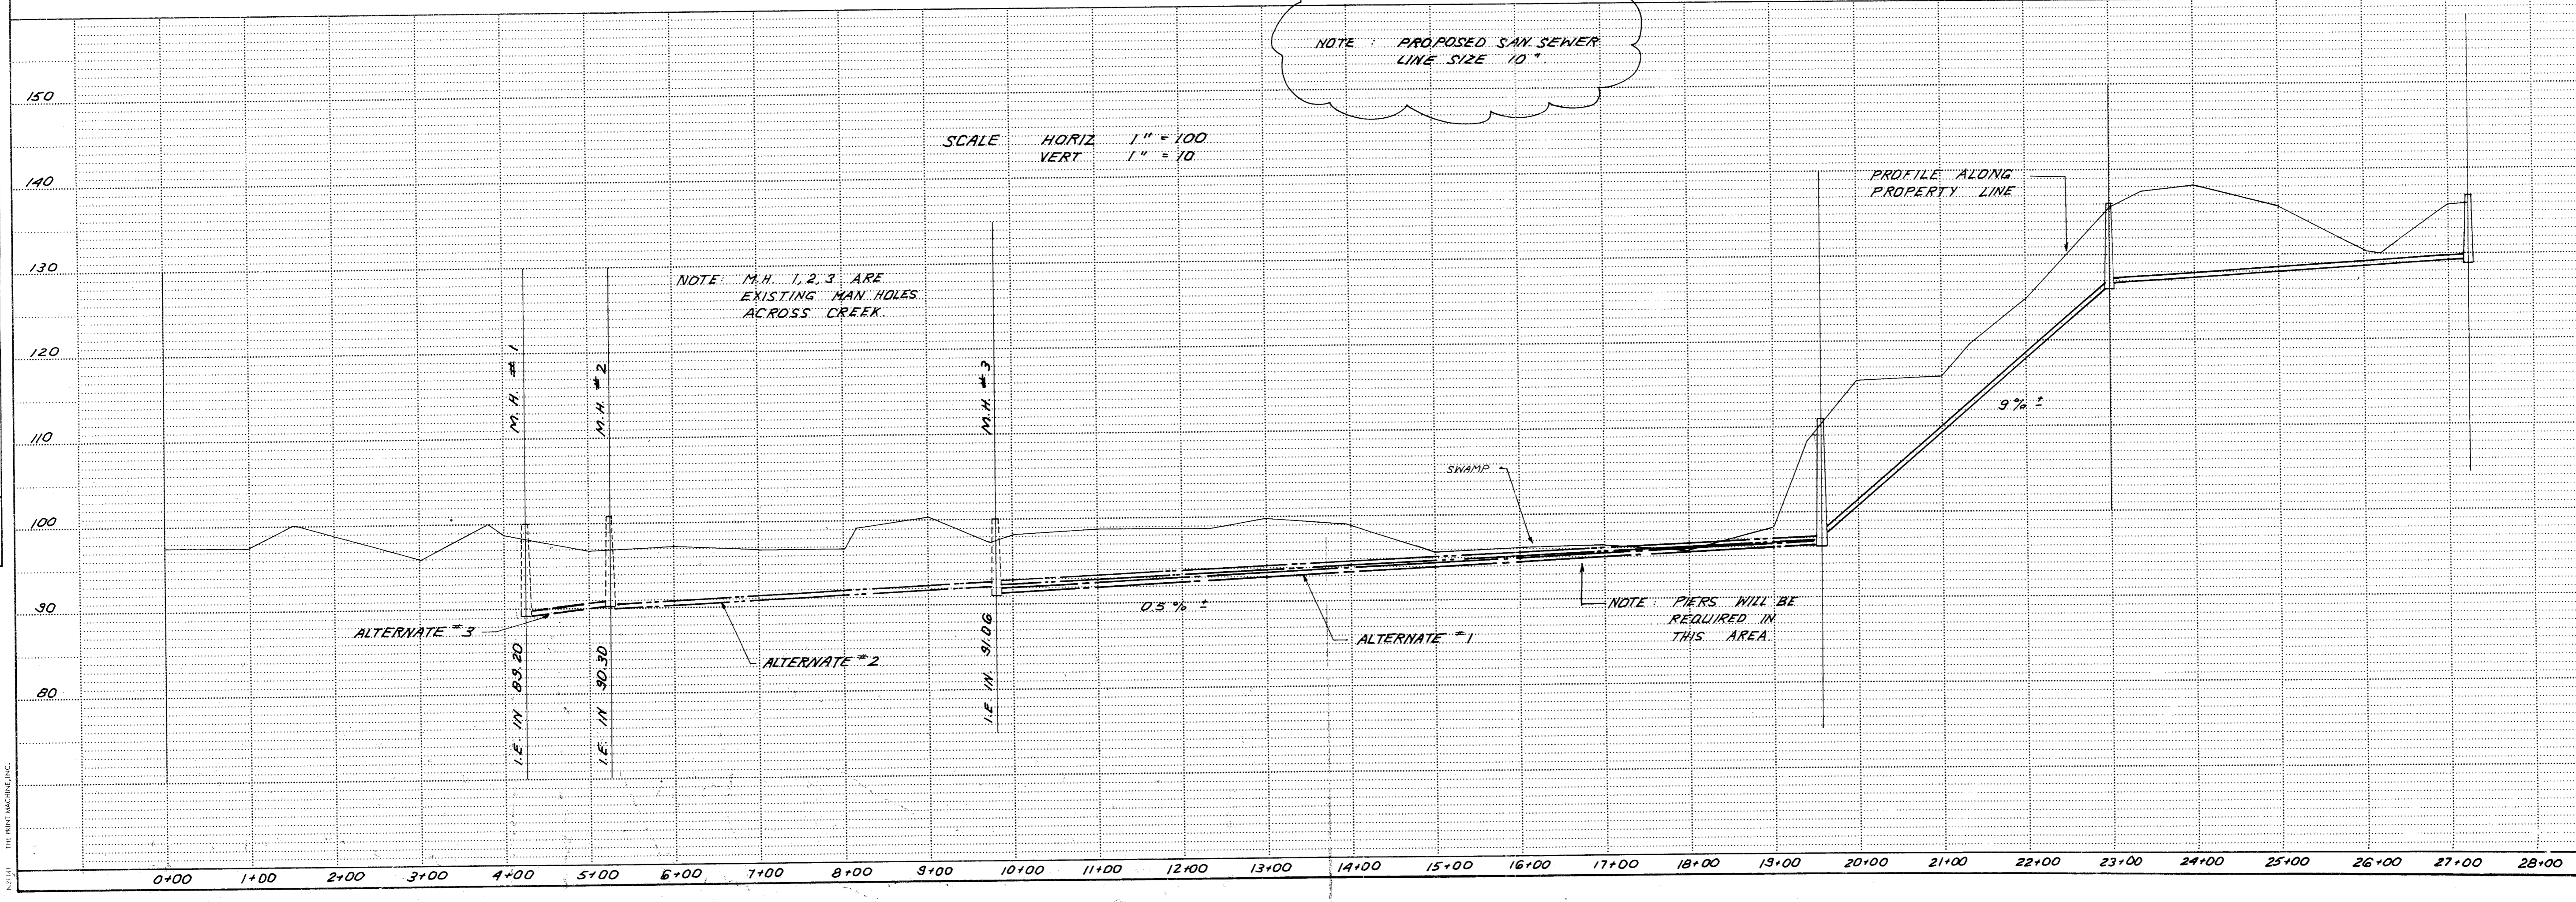

PLAN	DATE	BY
SURVEYED		
PLOTTED		
CHECKED		
BY		
NO. OF WAY CHECKED		
NOTE BOOK NO.		

PROFILE	DATE	BY
SURVEYED		
GRADES CHECKED		
B.M.'S NOTED		
STRUCTURE NOTATIONS CHECKED		
NOTE BOOK NO.		

PRELAD & ASSOCIATES Engineers - Land Surveyors GREENVILLE, S.C.	DESIGN: P.C. DRAWN: A.Z.G. CHECK: A.S. NOTED VERT: A.S. NOTED DATE: JUNE 14, 1987 DWG NO: 10-Z-18
STATE OF SOUTH CAROLINA GREENVILLE COUNTY	SEWER STUDY FOR DICK MITCHELL
REV. DATE BY DESCRIPTION	
0 6-14-87 JKT REL FOR REVIEW	
1 6-16-87 JRF ADD ALTERNATE # 4	