


FILED
GREENVILLE CO. S.C.

Nov 30 4 02 PM '84

DONNIE S. TANKERSLEY
R.M.C.

N/F
-JAMES R. MANN-

-DARNELL-

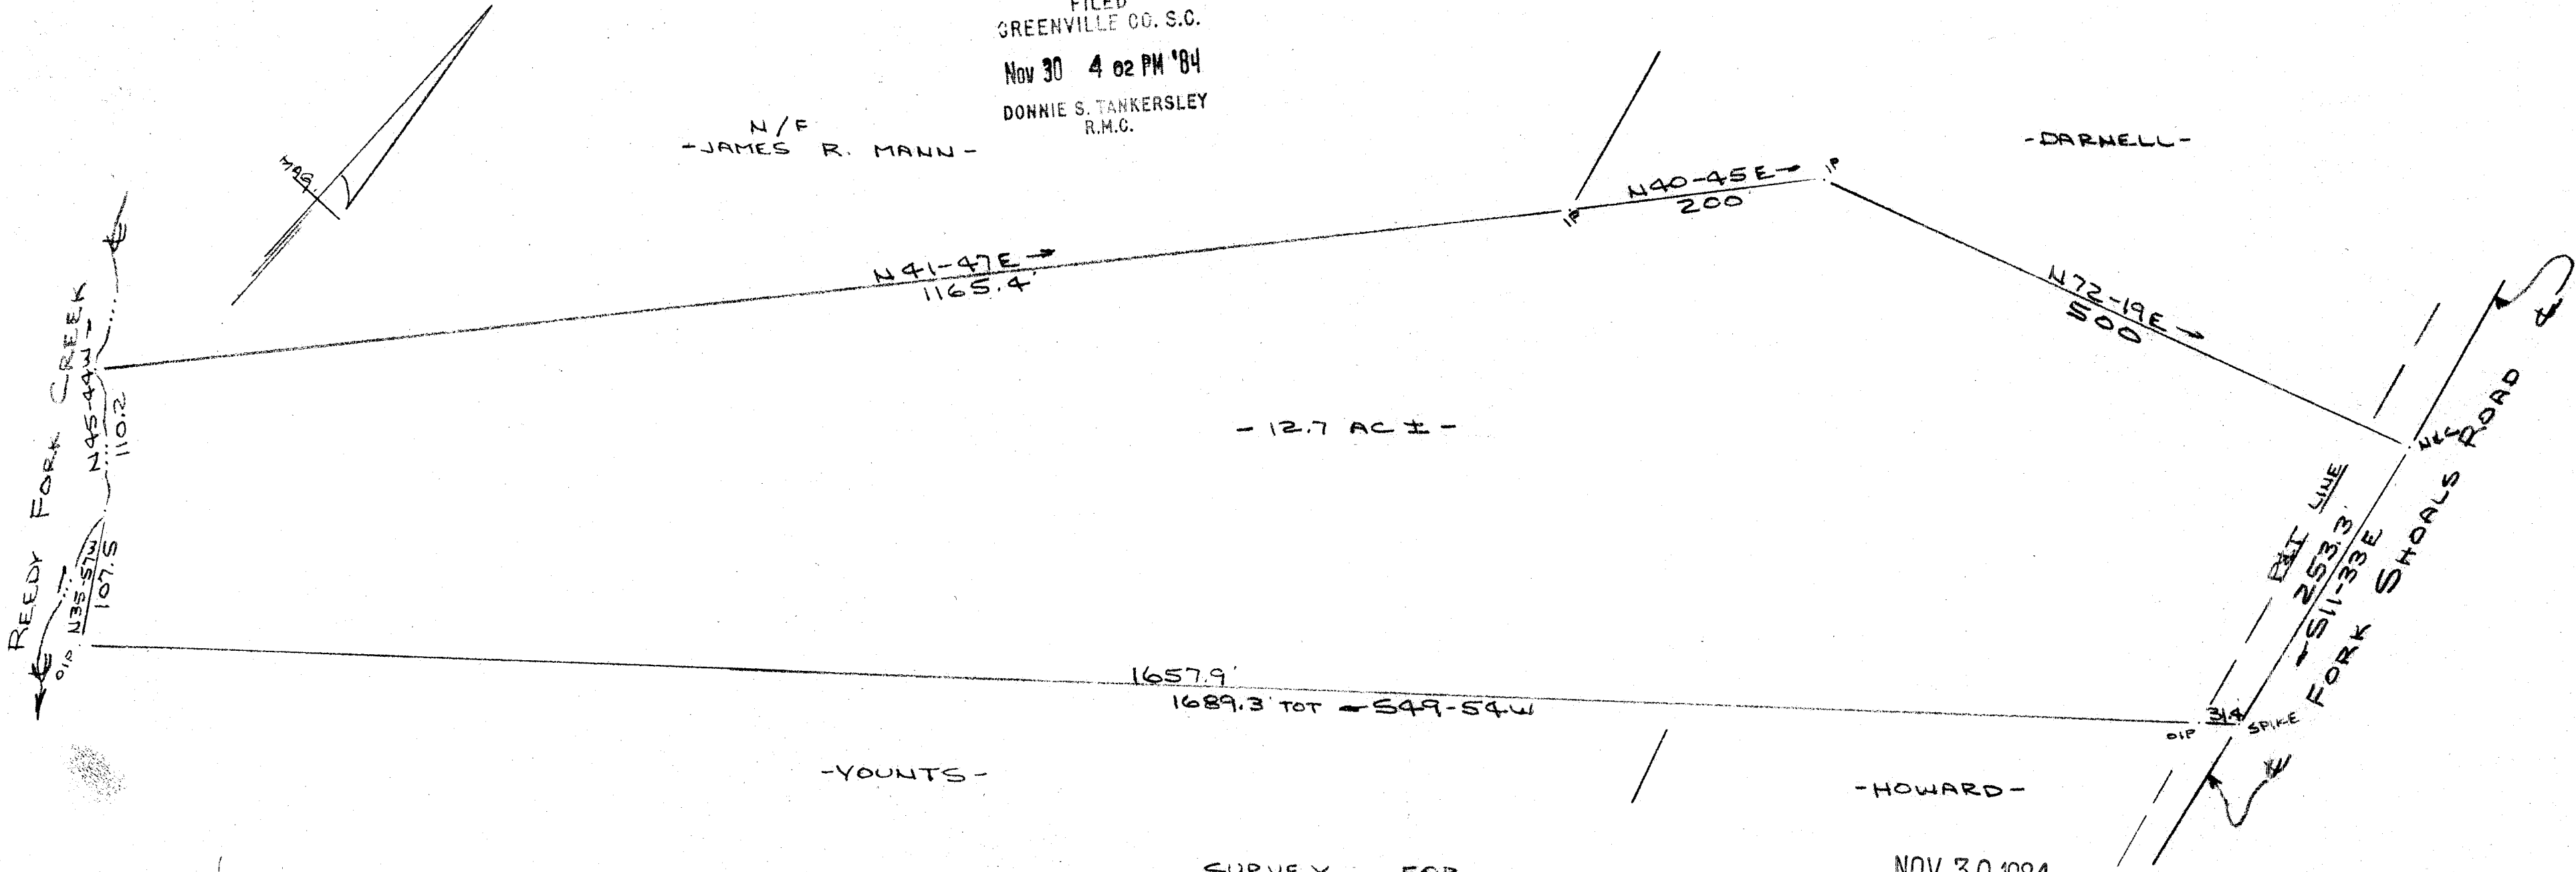

SURVEY FOR
CARL L. PUTNAM
NEAR GREENVILLE, GREENVILLE COUNTY, S.C.
SCALE: 1"=100' 15 APR 1980

NOV 30 1984


10Z-71 16522

CAROLINA SURVEYING CO.
112 MANLY ST.
GREENVILLE, S.C.

R. B. Bruce
R.B. BRUCE RLS 1952

Recordable Plat

I Certify That The Ratio Of Precision Of The Field Survey
is $\frac{1}{2500}$ As Shown Hereon And That The Area
Determined By D.M.D. Method Of Area Calculations.

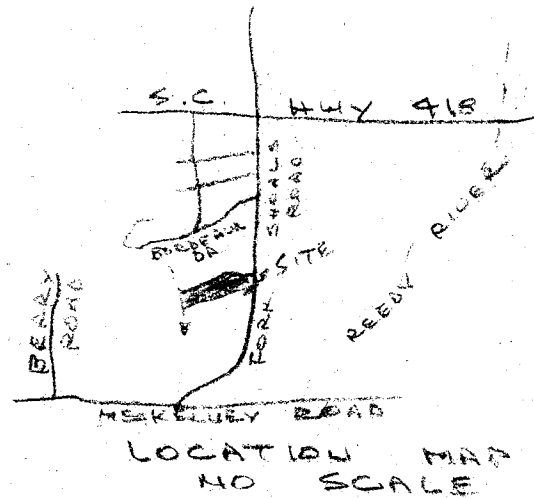

GCTD -----1 NO 30 84 085

5.0000

216/74

577.4-1-6

MICROFILMED