


- I.P. FOUND
- I.P. SET
- NAIL & CAP FOUND
- NAIL & CAP SET

- CONCRETE MONUMENT FOUND
- ▲ POINT SET
- ⎓ COPIED INFORMATION

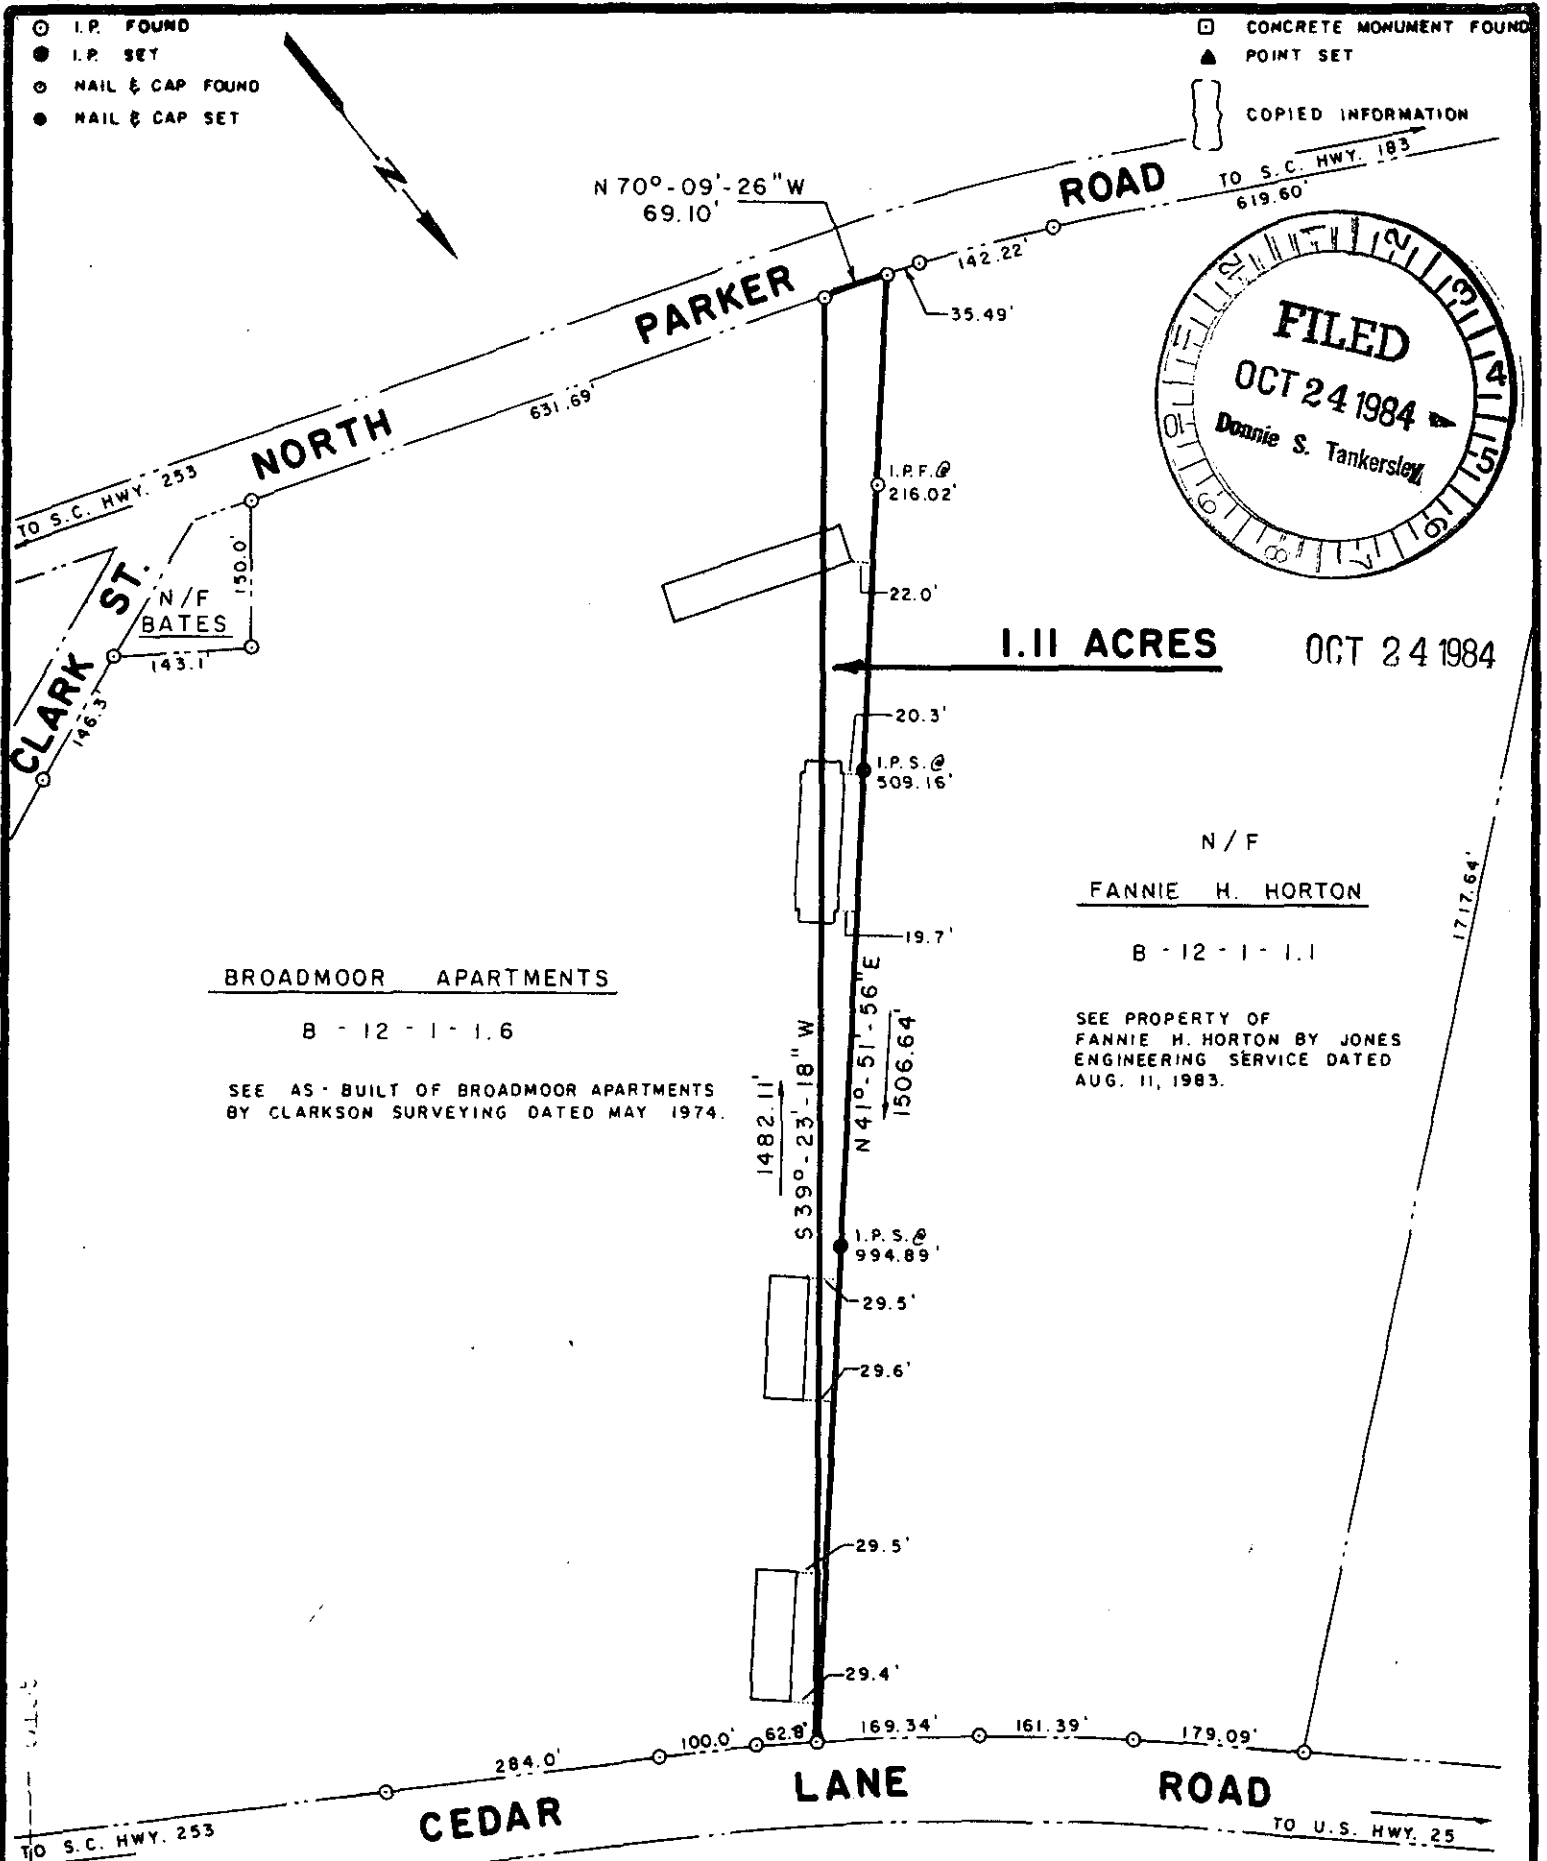


11-A-41

12423 ✓

I HEREBY CERTIFY THAT THE MEASUREMENTS AS SHOWN ARE CORRECT AND THERE ARE NO ENCROACHMENTS OR PROJECTIONS OTHER THAN SHOWN.

*William A. Blackwood*

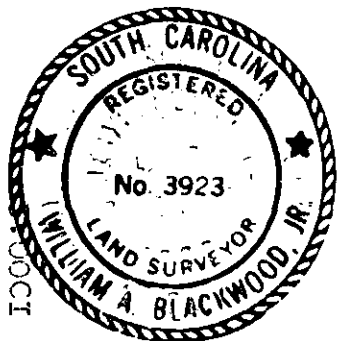

SURVEY FOR				
<b>BROADMOOR APARTMENTS OF GREENVILLE A SOUTH CAROLINA LIMITED PARTNERSHIP</b>				
COUNTY GREENVILLE	STATE S. C.	SCALE 1" = 200'	DATE OCT. 8, 1984	S.A.K.
<b>BLACKWOOD ASSOCIATES INC. ENGINEERS SPARTANBURG, SOUTH CAROLINA</b>				

54895  
OCT 25 1984  
938